


FILE NAME = I:\SUN\project\contract\1\vgasp4.dgn
DATE/TIME = 12/27/2004
USER = 2225

DESIGNED BY T. KARIŠ
CHECKED BY D. EMERICH
DRAFTED BY D. GOZALKOWSKI
CHECKED BY C. KAHLBAUGH
DATE 2/04
IN CHARGE OF I. BURTNICK

Metric

FED. ROAD REG. NO.	STATE	FEDERAL AID PROJECT NO.	SHEET NO.	TOTAL SHEETS
I	N.Y.	0146001	67	92
BENNINGTON CONNECTOR S.H. 98-2				
P.I.N. 1306.60				
WHITEHOUSE BRIDGE - VERMONT STATE LINE S.H. 1426				
RENSSELAER COUNTY				

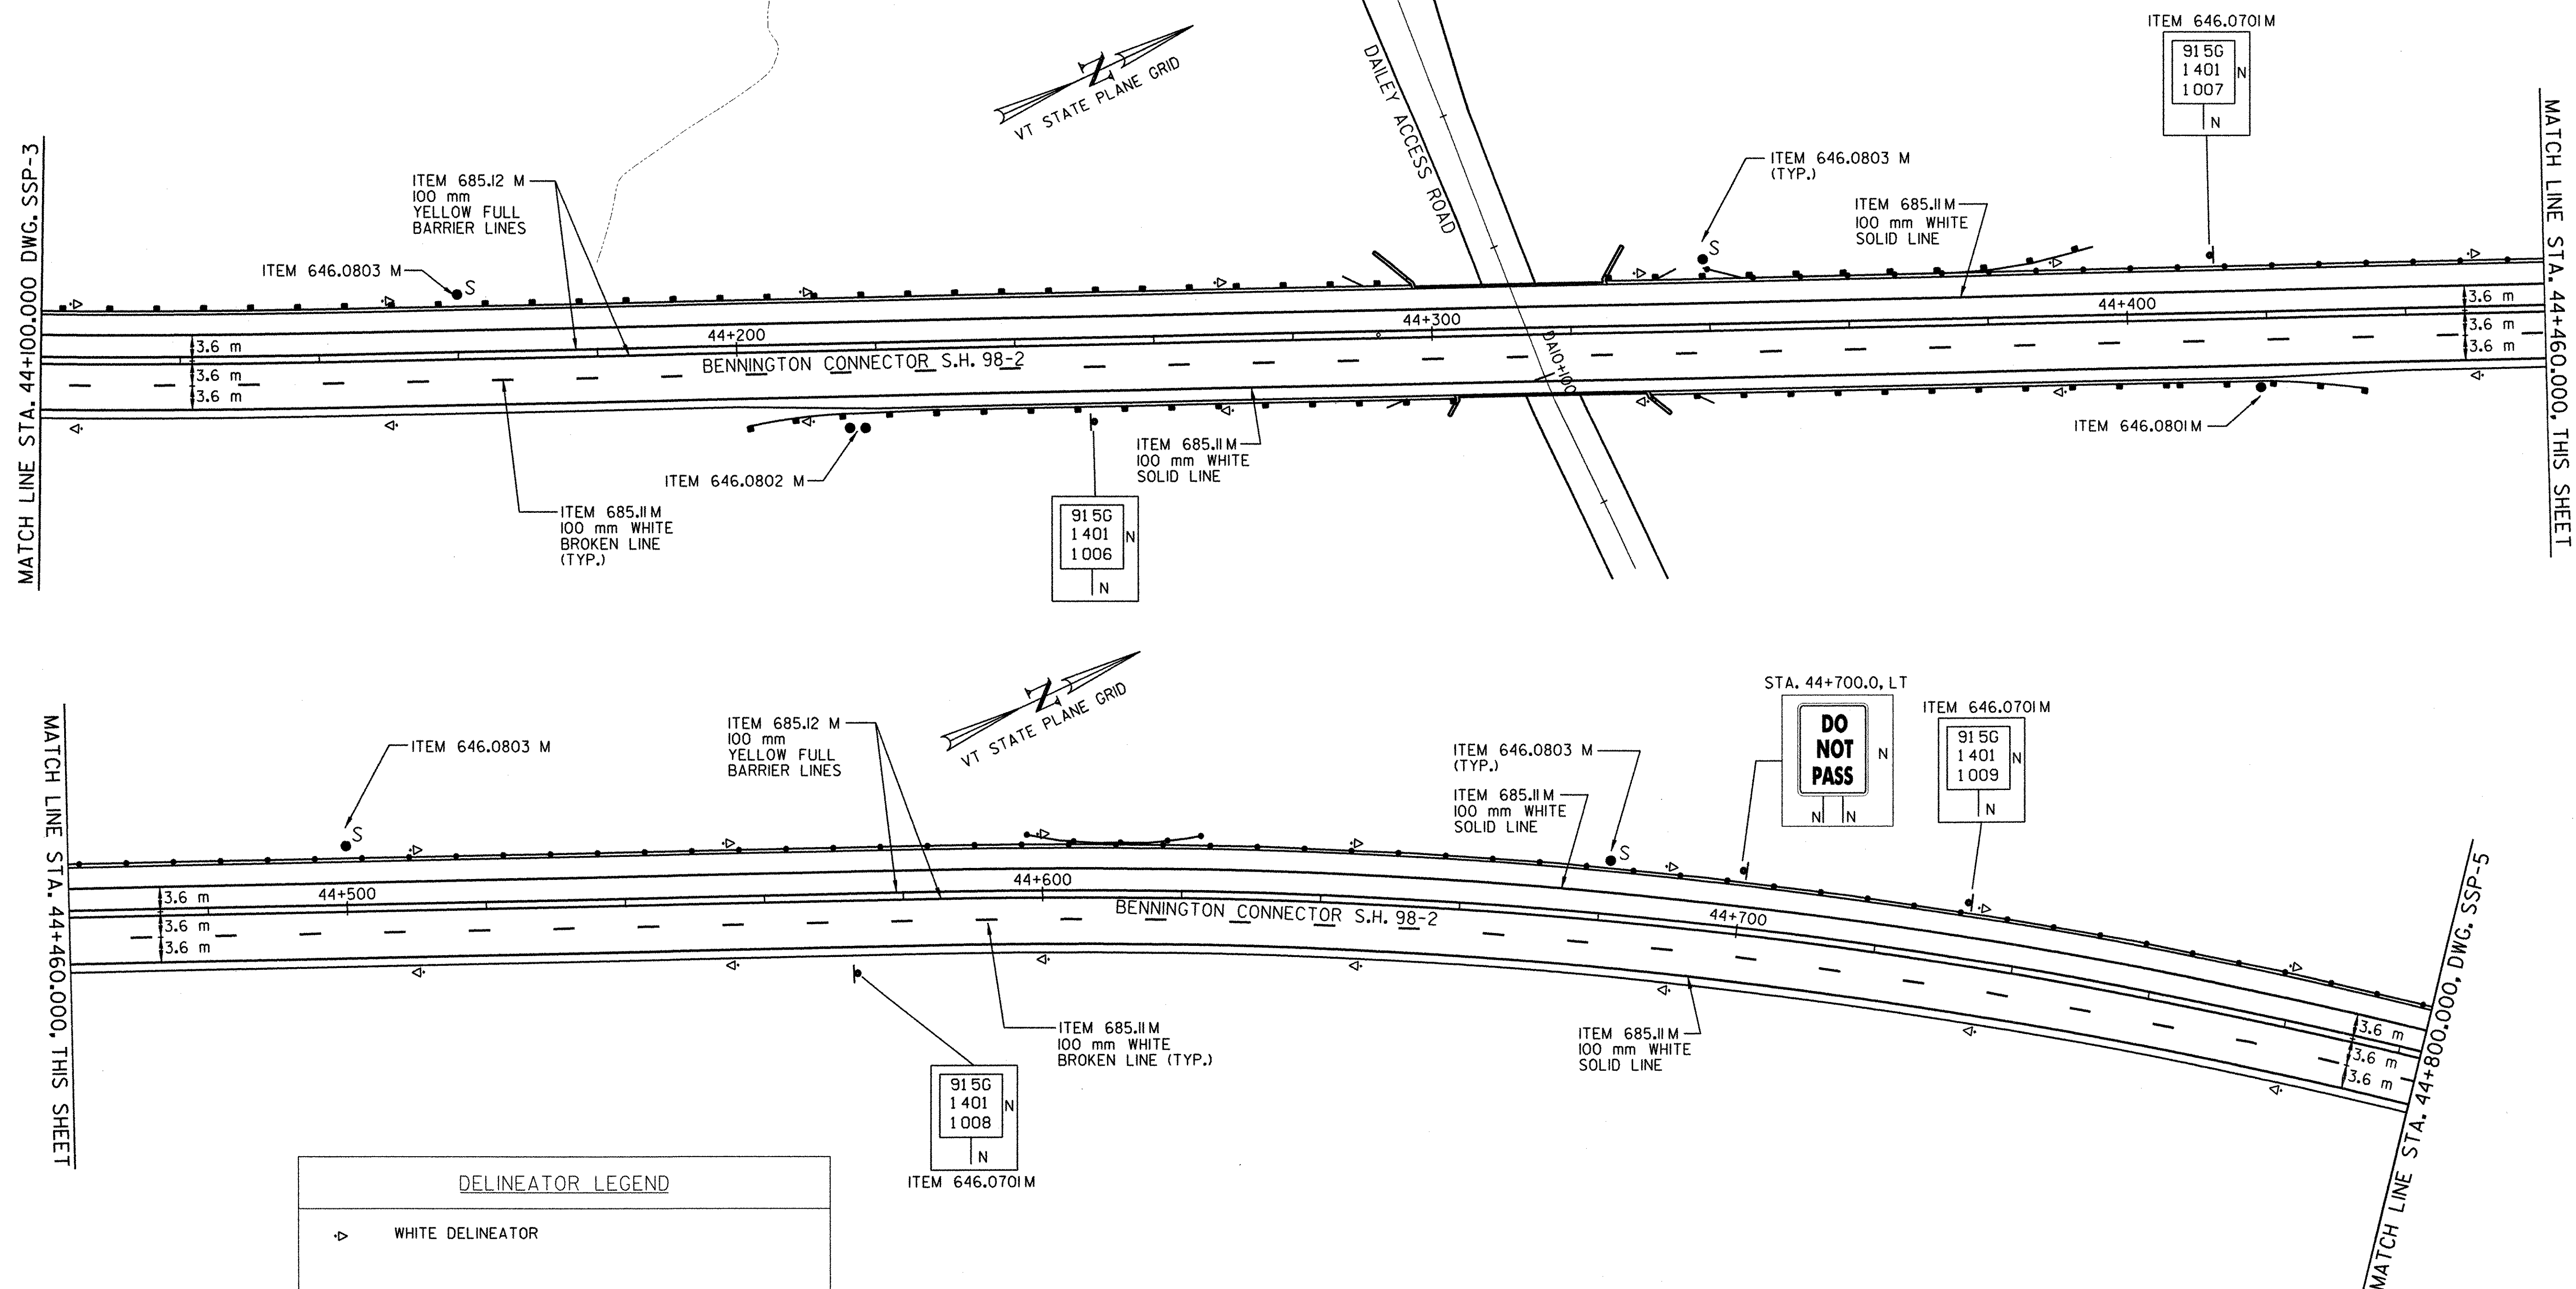


DELINEATOR LEGEND

- ▷ WHITE DELINEATOR
- ▷ ITEM 646.0601 M, DELINEATOR, SINGLE UNIT, ONE WAY ON POST
- ◁▷ ITEM 646.0602 M, DELINEATOR, SINGLE UNIT, BACK TO BACK ON POST
- ▷◁ ITEM 646.0603 M, DELINEATOR, SINGLE UNIT, TWO WAY ON POST
- ▷◁◁ ITEM 646.0604 M DELINEATOR, SINGLE UNIT, THREE WAY ON POST
- ITEM 646.0801 M SNOWPLOWING MARKER, SINGLE UNIT
- ITEM 646.0802 M SNOWPLOWING MARKER, DOUBLE UNIT
- S ITEM 646.0803 M SUPPLEMENTARY SNOWPLOWING MARKERS

DATUM	
VERTICAL	NAVD 88
HORIZONTAL	NAD 83 (1992)

SIGN LEGEND
R = REMOVE
S = SALVAGE
N = NEW
RET = RETAIN
B-B = BACK TO BACK
EXISTING = -----
NEW = -----

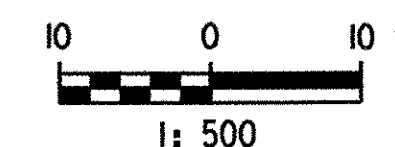

NOTE:
I. SEE DWG'S. STD-1 & STD-2 FOR SIGN TEXT DATA.

SIGNING AND STRIPING PLAN STA. 44 + 100 TO STA. 44 + 800

SURVEYED BY	C.H.A. & V.S.E.	DATE	12/93
DESIGNED BY	D.W.E.	DATE	2/04
DRAWN BY	C.A.K.	DATE	2/04
CHECKED BY	T.P.K.	DATE	2/04
DESIGN FILE NO.	NYSSP4.DGN		
PROJ. NAME	BENNINGTON - HOOSICK D.P.I. 0146(1) C/1		
PROJ. NO.	P.I.N. 1306.60		
SHEET	67 OF 92	DWG NO.	SSP-4