


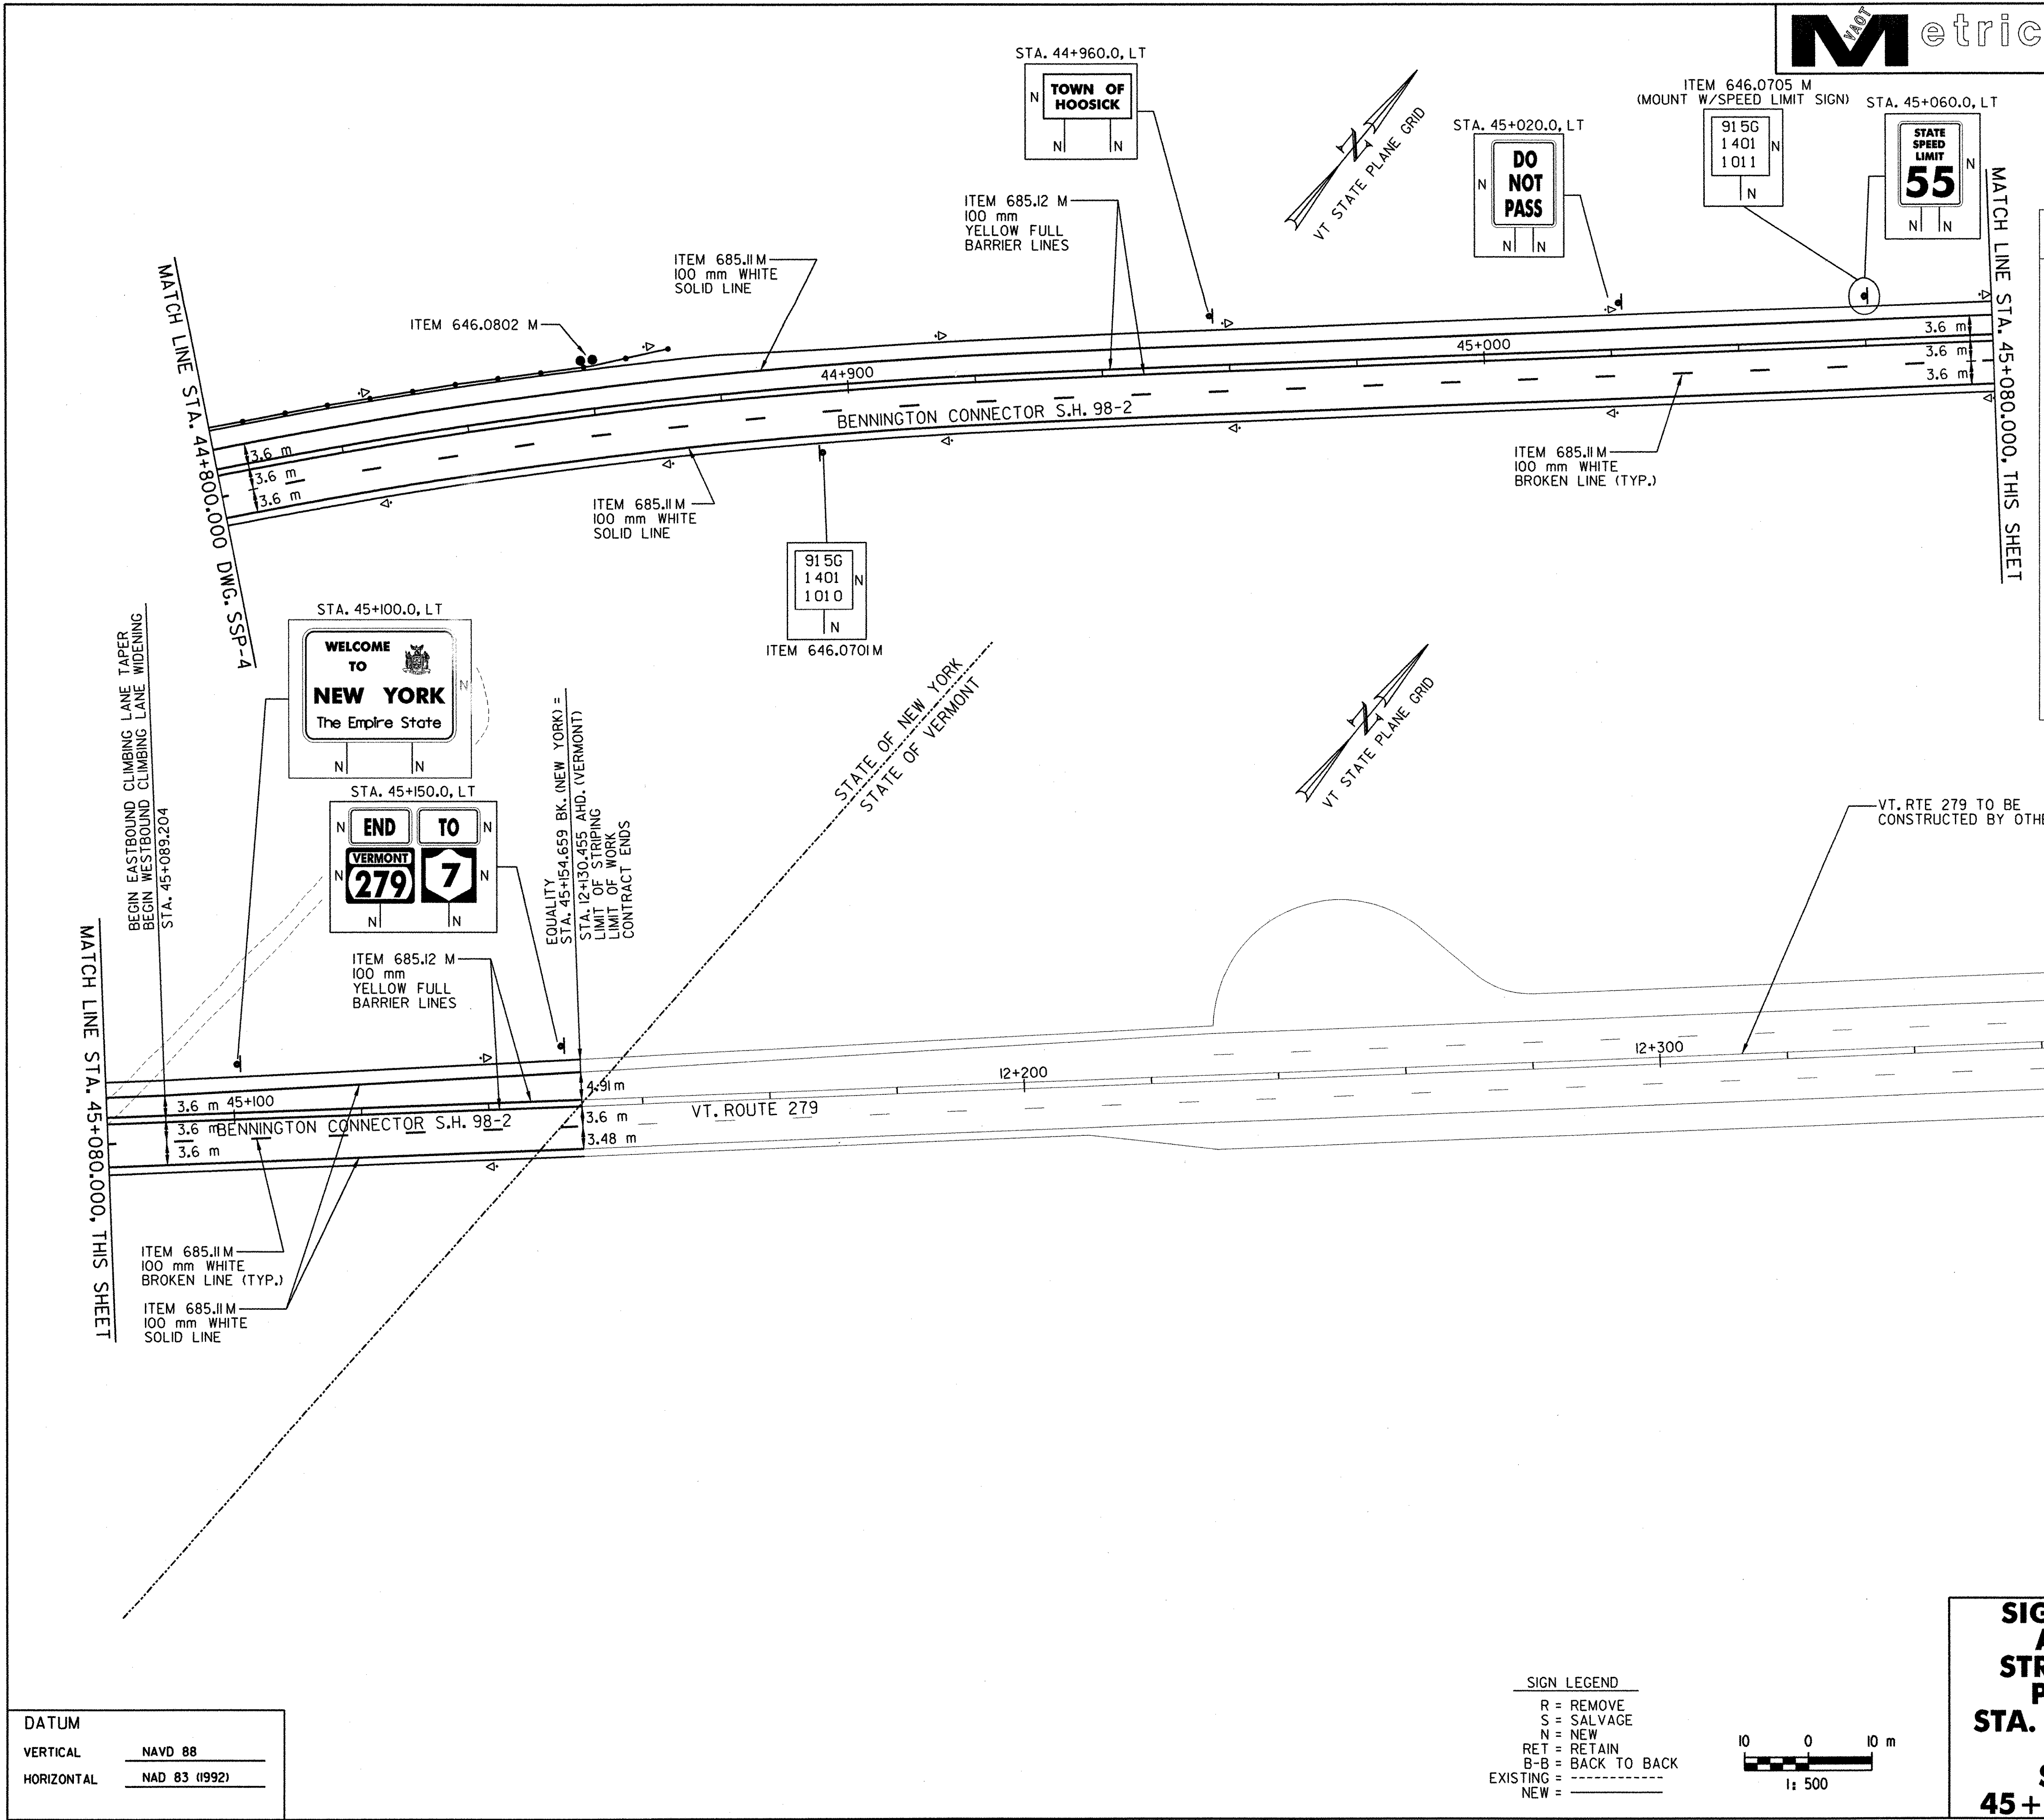


FED. ROAD REG. NO.	STATE	FEDERAL AID PROJECT NO.	SHEET NO.	TOTAL SHEETS
I	N.Y.	0146001	68	92
BENNINGTON CONNECTOR S.H. 98-2				
P.I.N. 1306.60				
WHITEHOUSE BRIDGE - VERMONT STATE LINE S.H. 1426				
RENSSELAER COUNTY				

DELINEATOR LEGEND	
△	WHITE DELINEATOR
△	ITEM 646.0601M, DELINEATOR, SINGLE UNIT, ONE WAY ON POST
△	ITEM 646.0602 M, DELINEATOR, SINGLE UNIT, BACK TO BACK ON POST
△	ITEM 646.0603 M, DELINEATOR, SINGLE UNIT, TWO WAY ON POST
△	ITEM 646.0604 M DELINEATOR, SINGLE UNIT, THREE WAY ON POST
•	ITEM 646.0801M SNOWPLOWING MARKER, SINGLE UNIT
••	ITEM 646.0802 M SNOWPLOWING MARKER, DOUBLE UNIT
•S	ITEM 646.0803 M SUPPLEMENTARY SNOWPLOWING MARKERS

DATUM	
VERTICAL	NAVD 88
HORIZONTAL	NAD 83 (1992)

SIGN LEGEND	
R	= REMOVE
S	= SALVAGE
N	= NEW
RET	= RETAIN
B-B	= BACK TO BACK
EXISTING	= -----
NEW	= _____

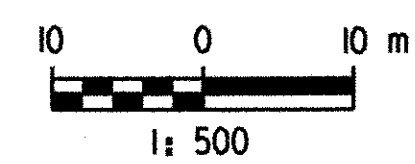

NOTE:
1. SEE DWG'S. STD-1 & STD-2 FOR SIGN TEXT DATA.

SIGNING AND STRIPING PLAN STA. 44 + 800 TO STA. 45 + 154.659	
SURVEYED BY	C.H.A. & V.S.E. DATE 12/93
DESIGNED BY	D.W.E. DATE 2/04
DRAWN BY	C.A.K. DATE 2/04
CHECKED BY	T.P.K. DATE 2/04
DESIGN FILE NO.	NYSSP5.DGN
PROJ. NAME	BENNINGTON - HOOSICK D.P.I. 0146(1) C/1
PROJ. NO.	P.I.N. 1306.60
SHEET 68 OF 92	DWG NO. SSP-5