


MATCH LINE ROW SHEET 46

MATCH LINE ROW SHEET 48

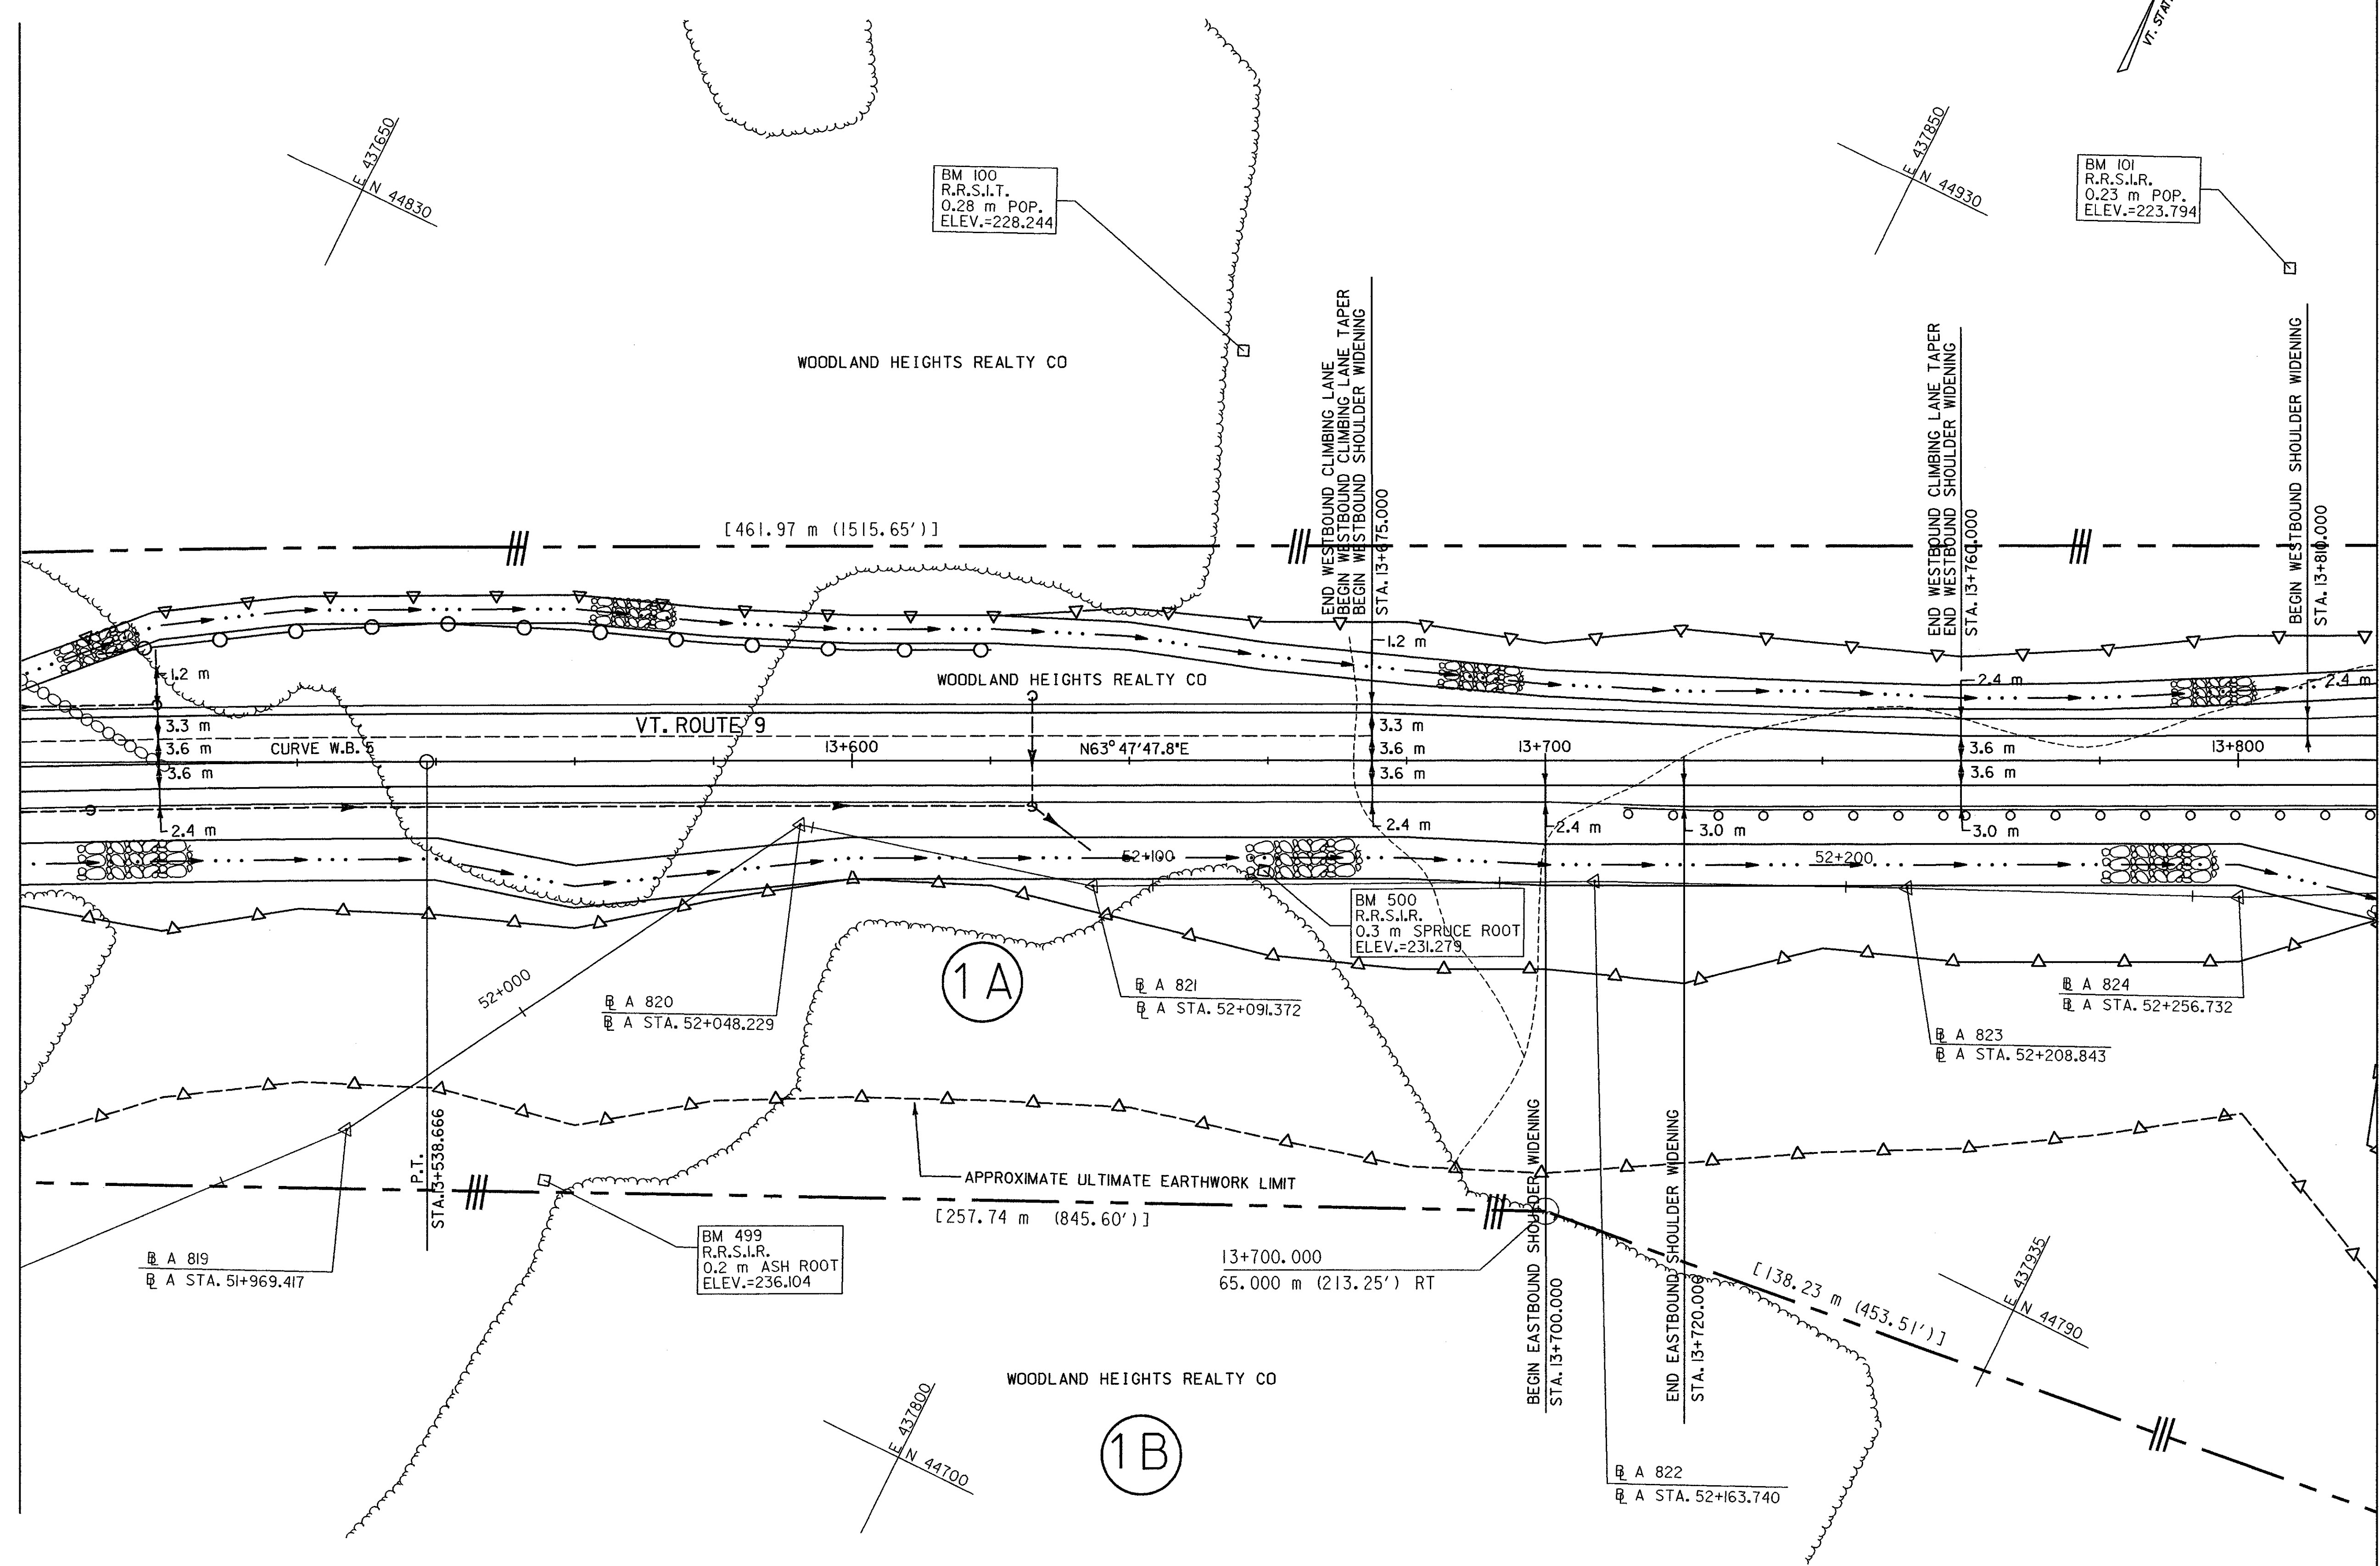

BM 100
R.R.S.I.R.
0.28 m POP.
ELEV.=228.244

BM 101
R.R.S.I.R.
0.23 m POP.
ELEV.=223.794

BM 500
R.R.S.I.R.
0.3 m SPRUCE ROOT
ELEV.=231.279

BM 499
R.R.S.I.R.
0.2 m ASH ROOT
ELEV.=236.104

A 819
A STA. 51+969.417

A 820
A STA. 52+048.229

A 821
A STA. 52+091.372

A 823
A STA. 52+208.843


A 824
A STA. 52+256.732

A 822
A STA. 52+163.740

LINES SHOWN ON THIS PLAN AS EXISTING PROPERTY LINES P/L ARE BELIEVED TO BE ACCURATE BUT SHOULD NOT BE RELIED UPON FOR PURPOSES UNRELATED TO THE STATE OF VERMONT'S ACQUISITION OF LAND AND RIGHTS FOR THIS PROJECT.

THIS SHEET TO BE USED FOR RIGHT-OF-WAY INFORMATION ONLY

DATUM
VERTICAL NAVD 88
HORIZONTAL NAD 83 (1992)

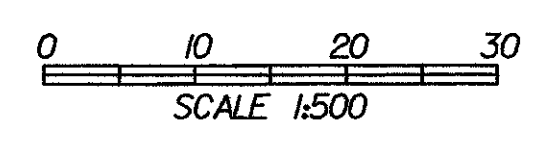

PROJECT: BENNINGTON - HOOSICK	PROJECT NO.: D.P.I. 0146 (1)
DESIGN FILE NAME: IPARM FILE NAME: SURVEYED BY: SQUAD LEADER: DHH DWG. NO. ROW-47	PLOT DATE: SURVEY DATE: DRAWN BY: VSE SHEET: 33 OF 473