


MATCH LINE ROW SHEET A

APPROX. LOCATION OF ACCESS
TO AIRPORT BEACON NO. 1

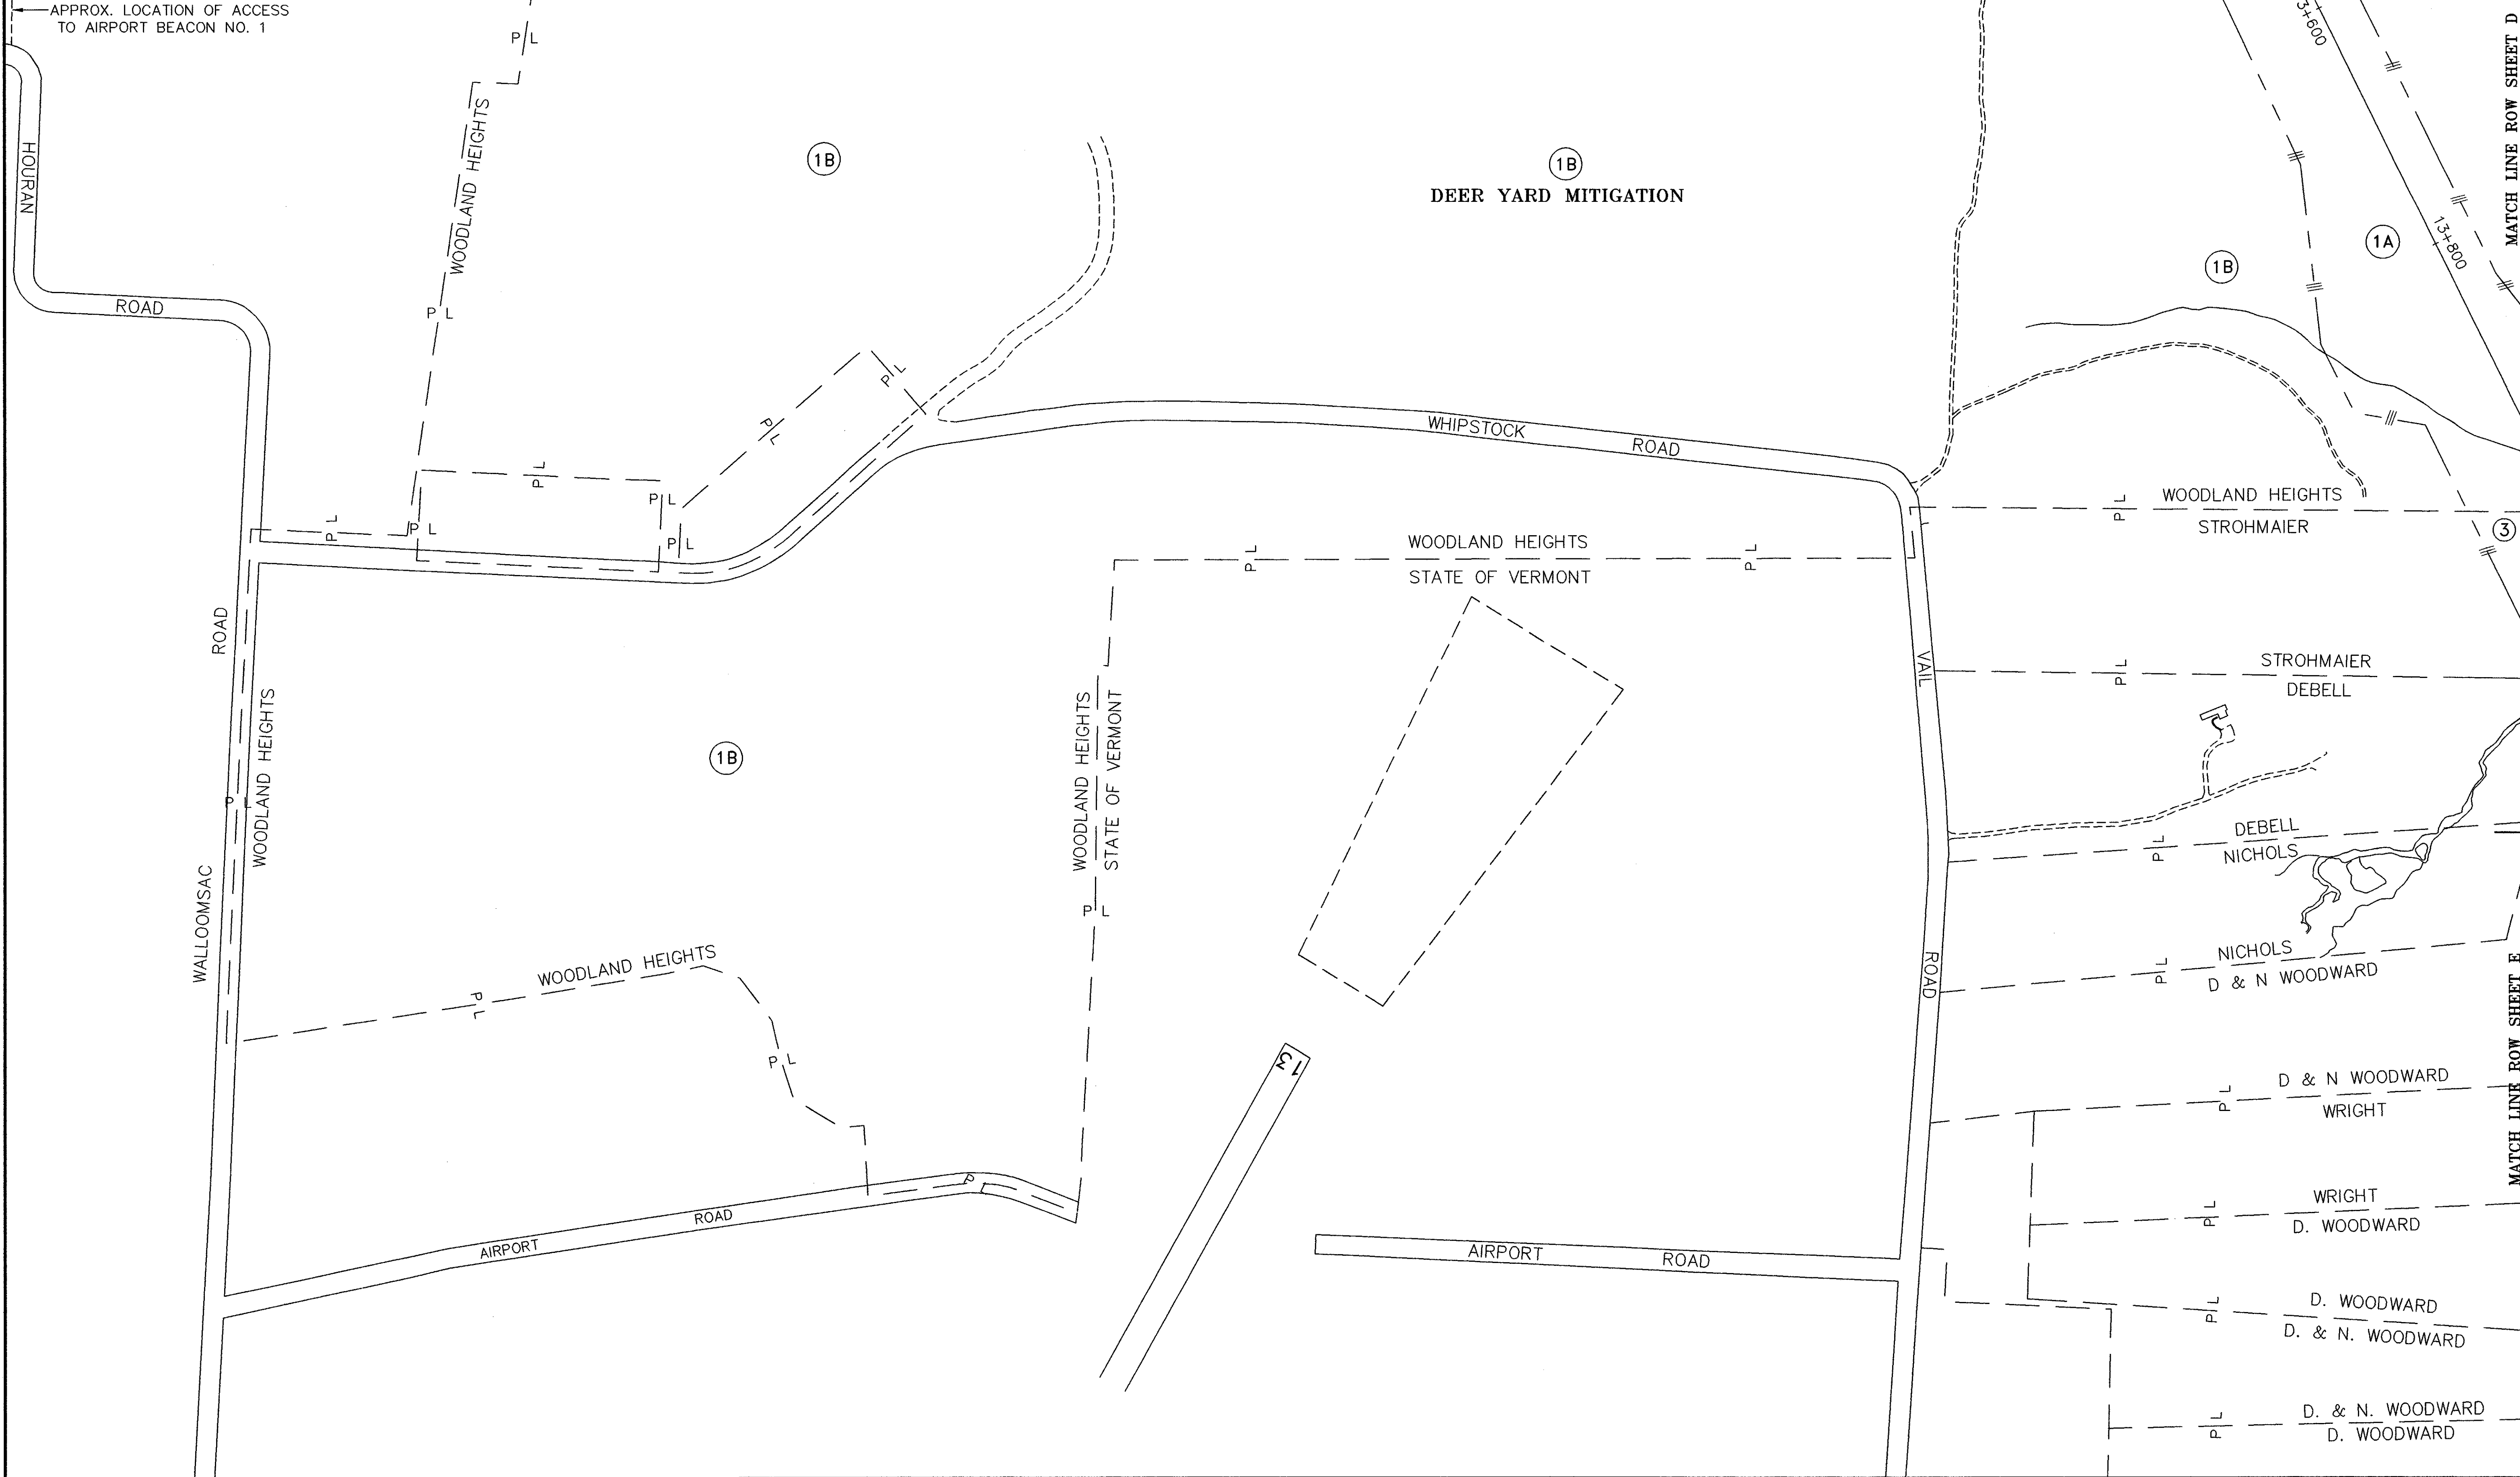

MATCH LINE ROW SHEET C

WATER AND SEWER SYSTEMS WITHIN AND IMMEDIATELY ADJACENT TO THE PROPOSED ACQUISITION AREAS ARE SHOWN TO THE BEST OF OUR KNOWLEDGE.

BENNINGTON-HOOSICK
D.P.I. 0146(1)
 DWG. NO. ROW-B SHEET 44 OF 473
 SCALE: 1" = 200' (1" = 60.96 m)