


TYPICAL SECTIONS - WESTBOUND CLIMBING LANE


MATERIAL ITEM	THICKNESS TOLERANCE
PAVEMENT COURSES (TOTAL DEPTH)	± 5
BASE COURSES (TOTAL DEPTH)	± 10
SUBBASE	± 30
SAND BORROW	± 30

130	SUPERPAVE BITUMINOUS CONCRETE PAVEMENT (PG 58-28) (50 TYPE III S, 80 TYPE II S)
100	BASE COURSE, SUPERPAVE BITUMINOUS CONCRETE (PG 58-28), TYPE IS
600	SUBBASE OF CRUSHED GRAVEL (COARSE GRADED)
400	SAND BORROW
SHOULDERS: 130	SUPERPAVE BITUMINOUS CONCRETE PAVEMENT (PG 58-28) (50 TYPE III S, 80 TYPE II S)
NOTE:	DESIGN FROST DEPTH - 1200

NOTE:
1. FOR SLOPES IN SOLID ROCK EXCAVATION AND DRILLING AND BLASTING OF SOLID ROCK SUBGRADE, SEE STANDARD SHEET A-60M.

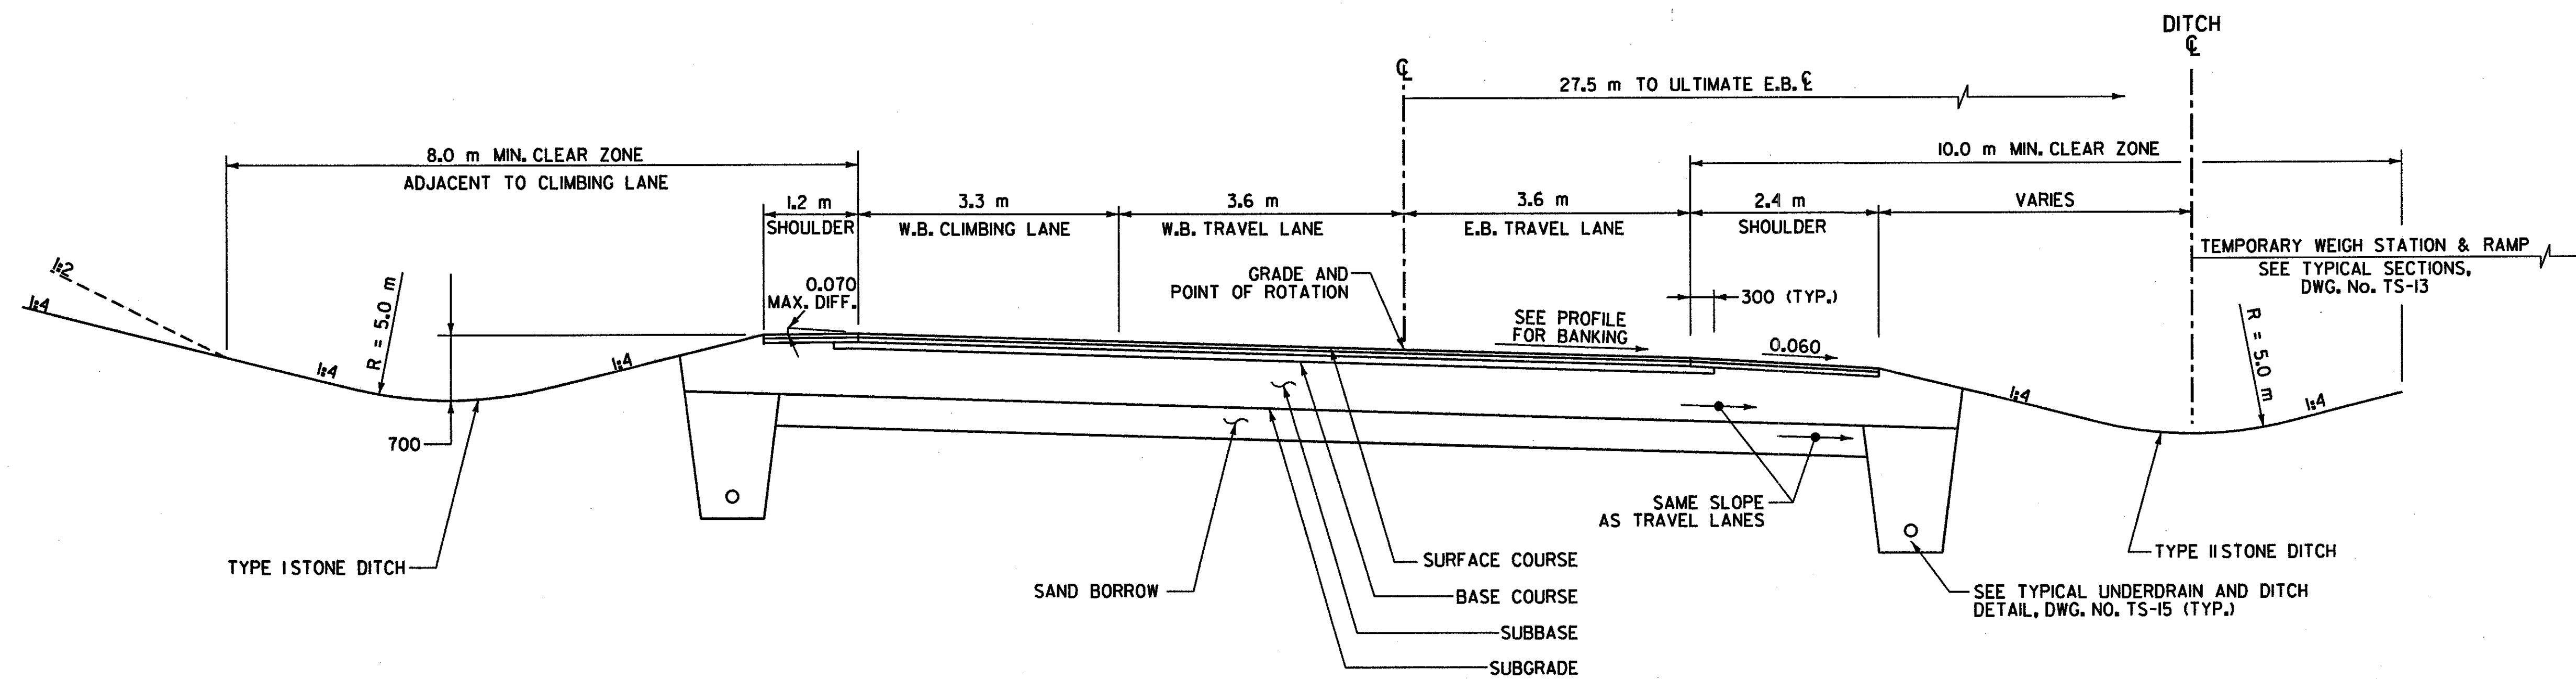

BANKED SECTION
STA. 13 + 340.000 - STA. 13 + 540.000

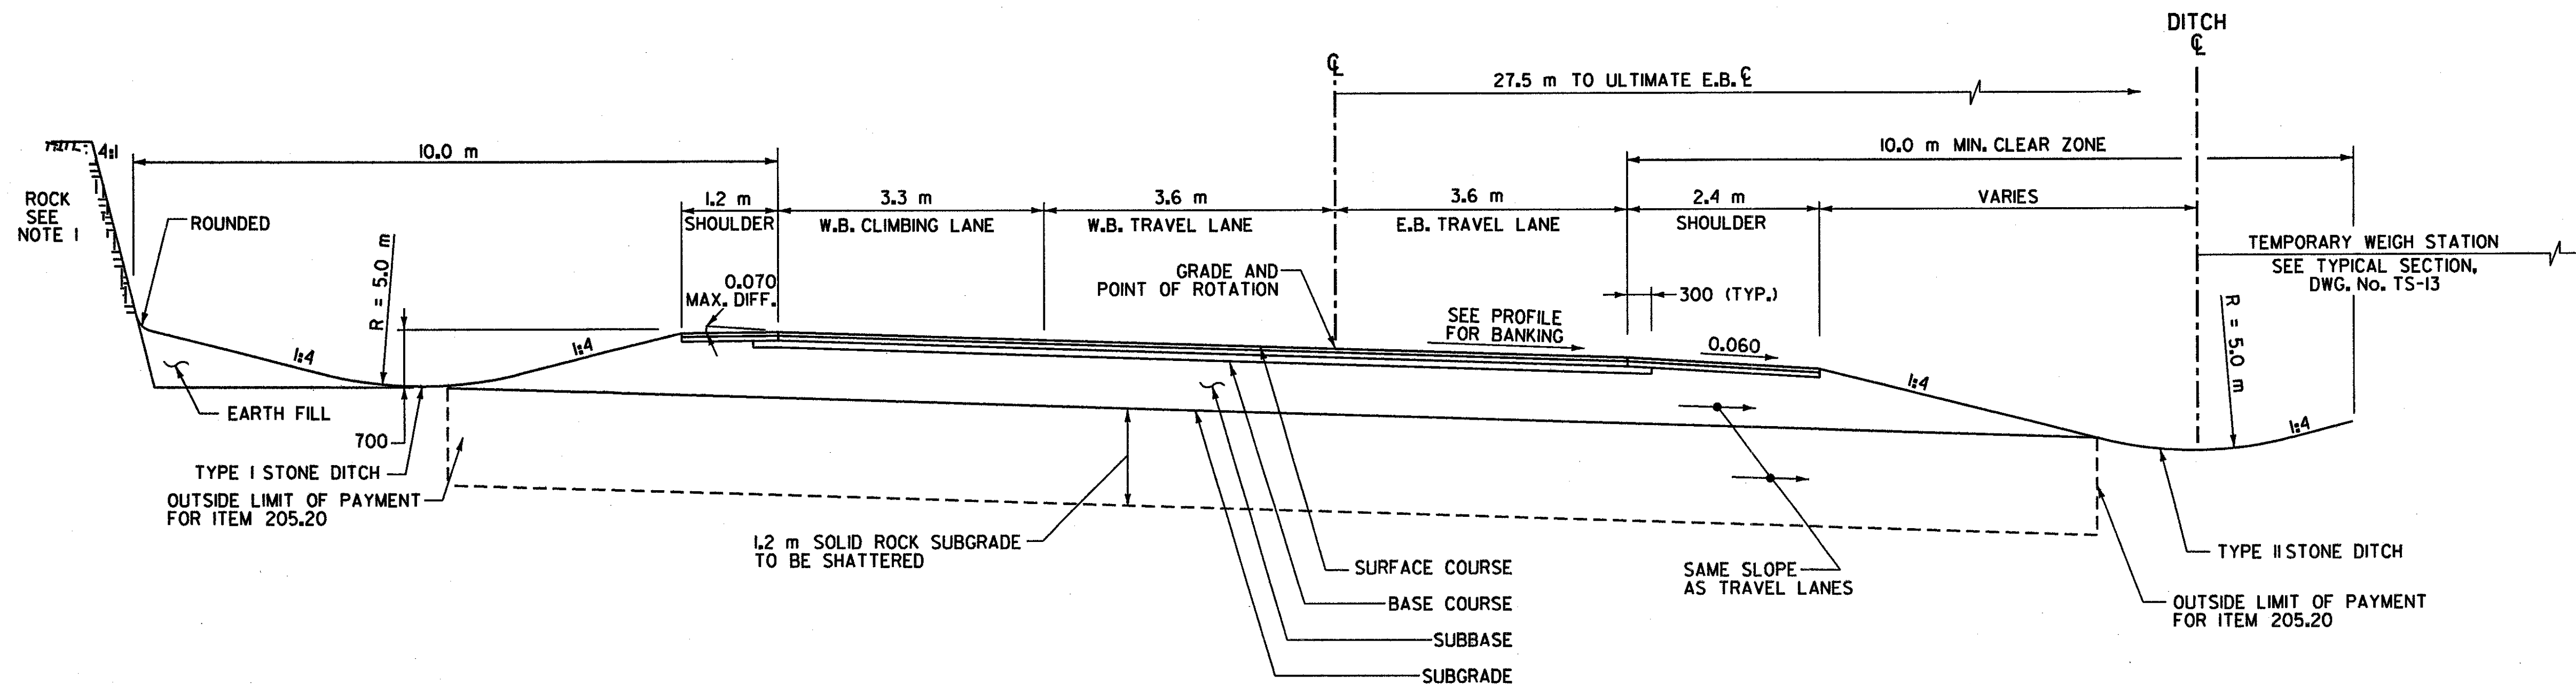

BANKED SECTION
STA. 13 + 120.000 - STA. 13 + 340.000

ALL DIMENSIONS IN MILLIMETERS EXCEPT WHERE OTHERWISE INDICATED.

TYPICAL SECTION SHEET

SURVEYED BY	C.H.A. & V.S.E.	DATE	12/93
DESIGNED BY	D.E.G.	DATE	11/01
DRAWN BY	J.N.	DATE	11/01
CHECKED BY	T.P.K.	DATE	11/01
DESIGN FILE NO.	/5116/VAOT/TS-5 DGN		
PROJ. NAME	BENNINGTON - HOOSICK D.P.I. 0146(1) C/3		
PROJ. NO.	P.I.N. 1306.60		
DWG No. TS-5	SHEET 53 OF 473		