


TYPICAL SECTIONS - MISCELLANEOUS DETAILS



NOTES:

1. FOR SLOPES IN SOLID ROCK EXCAVATION AND DRILLING AND BLASTING OF SOLID ROCK SUBGRADE, SEE STANDARD SHEET A-60M.
2. MATERIAL PLACED FOR AESTHETIC FILL SHALL BE PAID FOR UNDER ITEM 203.30 EARTH BORROW.
3. SEE DWG. No. TS-3, TS-6, TS-7, TS-11, OR TS-12 FOR THE APPROPRIATE TYPICAL SECTION.
4. FOR ADDITIONAL DETAILS REGARDING ULTIMATE EASTBOUND CONSTRUCTION, SEE TYPICAL SECTIONS ON DWG. Nos. TS-1 AND TS-2 AND CROSS SECTIONS.

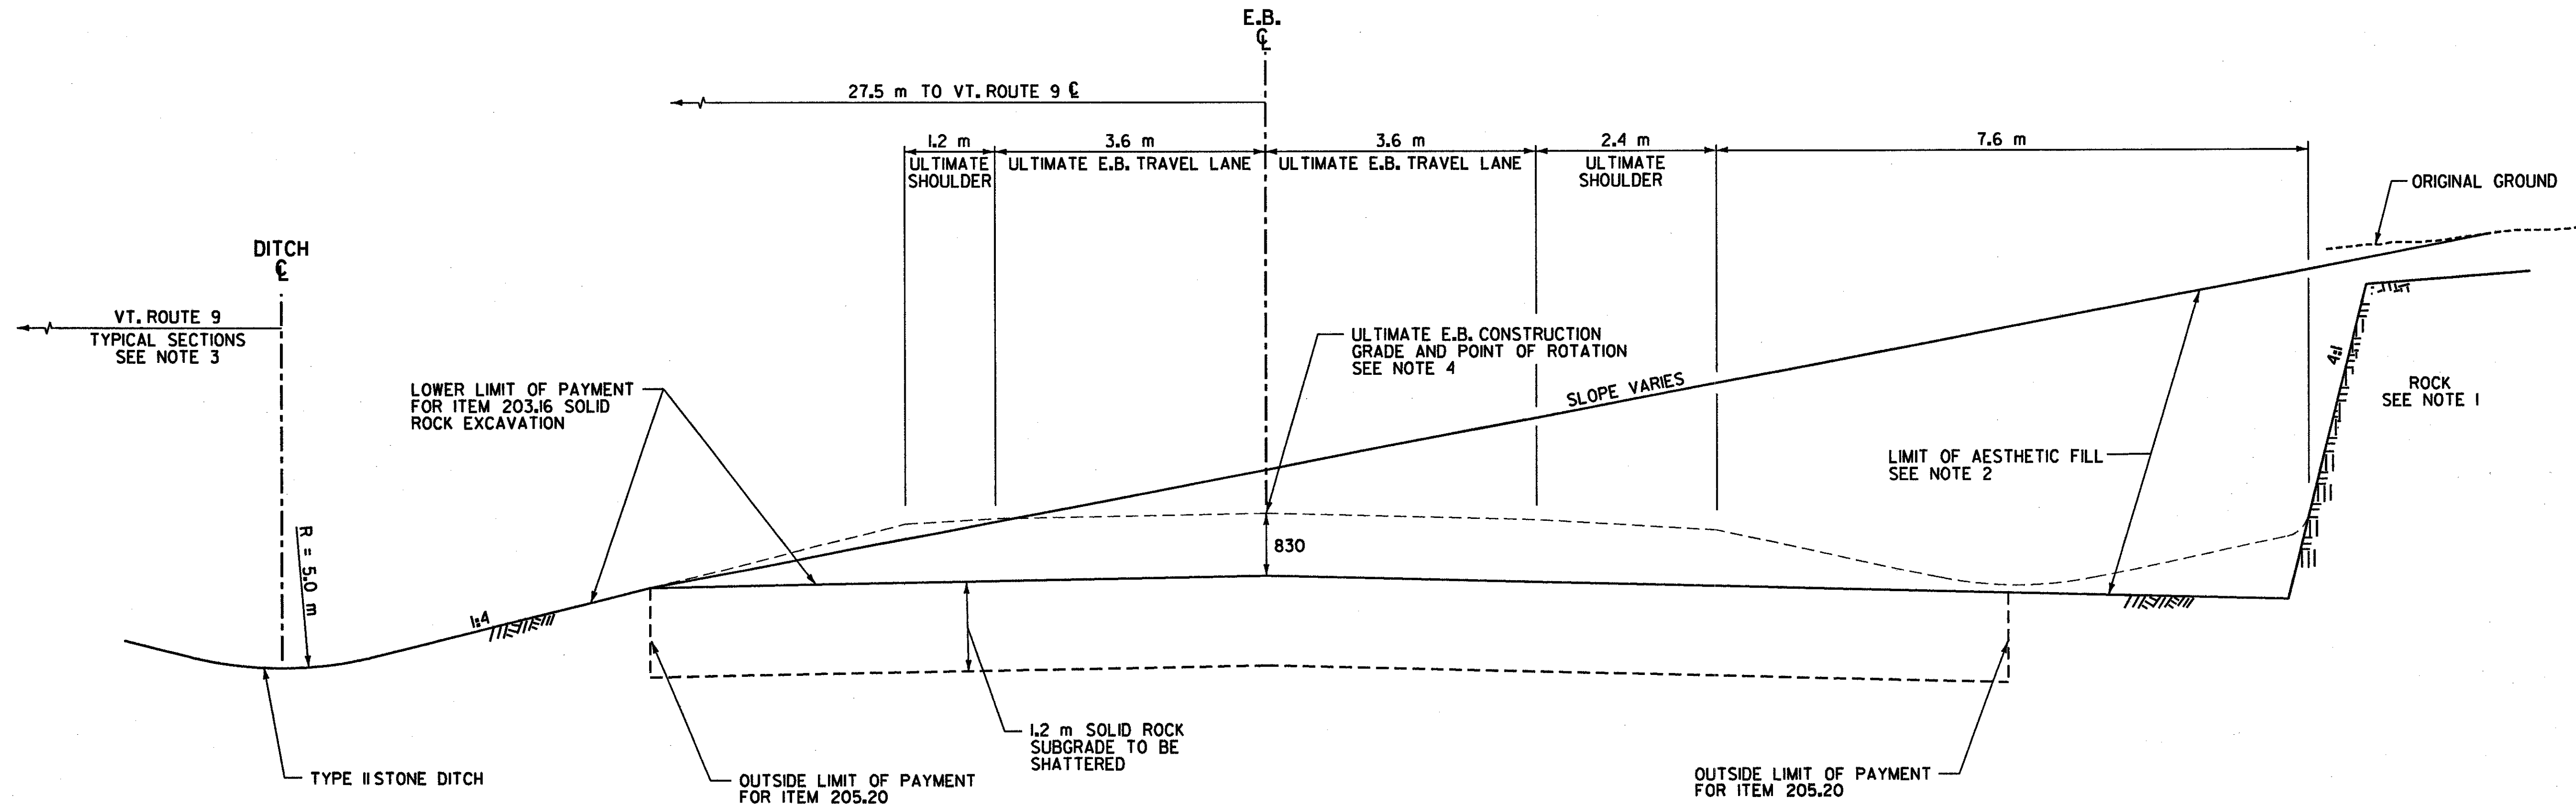

ULTIMATE EASTBOUND SOLID ROCK EXCAVATION DETAIL

STA. 12+180.000 - STA. 12+520.000
STA. 13+620.000 - STA. 13+820.000
STA. 16+180.000 - STA. 16+520.000

ALL DIMENSIONS IN MILLIMETERS EXCEPT WHERE OTHERWISE INDICATED.

FILE NAME = \\s116\VAOT\CONTRACTS\TS-14.dgn
 DATE/TIME = 10/11/2001
 USER = 664

TYPICAL SECTION SHEET	SURVEYED BY C.H.A. & V.S.E. DATE 12/93
	DESIGNED BY D.E.G. DATE 11/01
	DRAWN BY J.N. DATE 11/01
	CHECKED BY T.P.K. DATE 11/01
DESIGN FILE NO. 5116/VAOT/TS-13.DGN	
PROJ. NAME BENNINGTON - HOOSICK D.P.L. 0146(1) C/3	
PROJ. NO. P.I.N. 1306.60	
DWG No. TS-14 SHEET 62 OF 473	