


**616.35 TREATED TIMBER CURB**  
 STA. 16+580.0 - STA. 16+697.7 RT (17.7 m)  
 STA. 16+580.0 - STA. 16+698.2 LT (118.2 m)

**621.20 STEEL BEAM GUARDRAIL**  
 STA. 16+580.0 - STA. 16+697.7 RT (17.7 m)  
 STA. 16+580.0 - STA. 16+698.2 LT (118.2 m)

**620.25 WOVEN WIRE FENCE W/1.2 m STEEL POSTS**  
 STA. 16+580.000 - STA. 16+675.400 RT (96.3 m)  
 STA. 16+580.000 - STA. 16+675.851 LT (96.6 m)

**620.40 STEEL BRACE FOR WOVEN WIRE FENCE**  
 STA. 16+675.400 RT (1EA)  
 STA. 16+675.815 LT (1EA)


MATCH LINE STA. 16+580.000 DWG. P-13

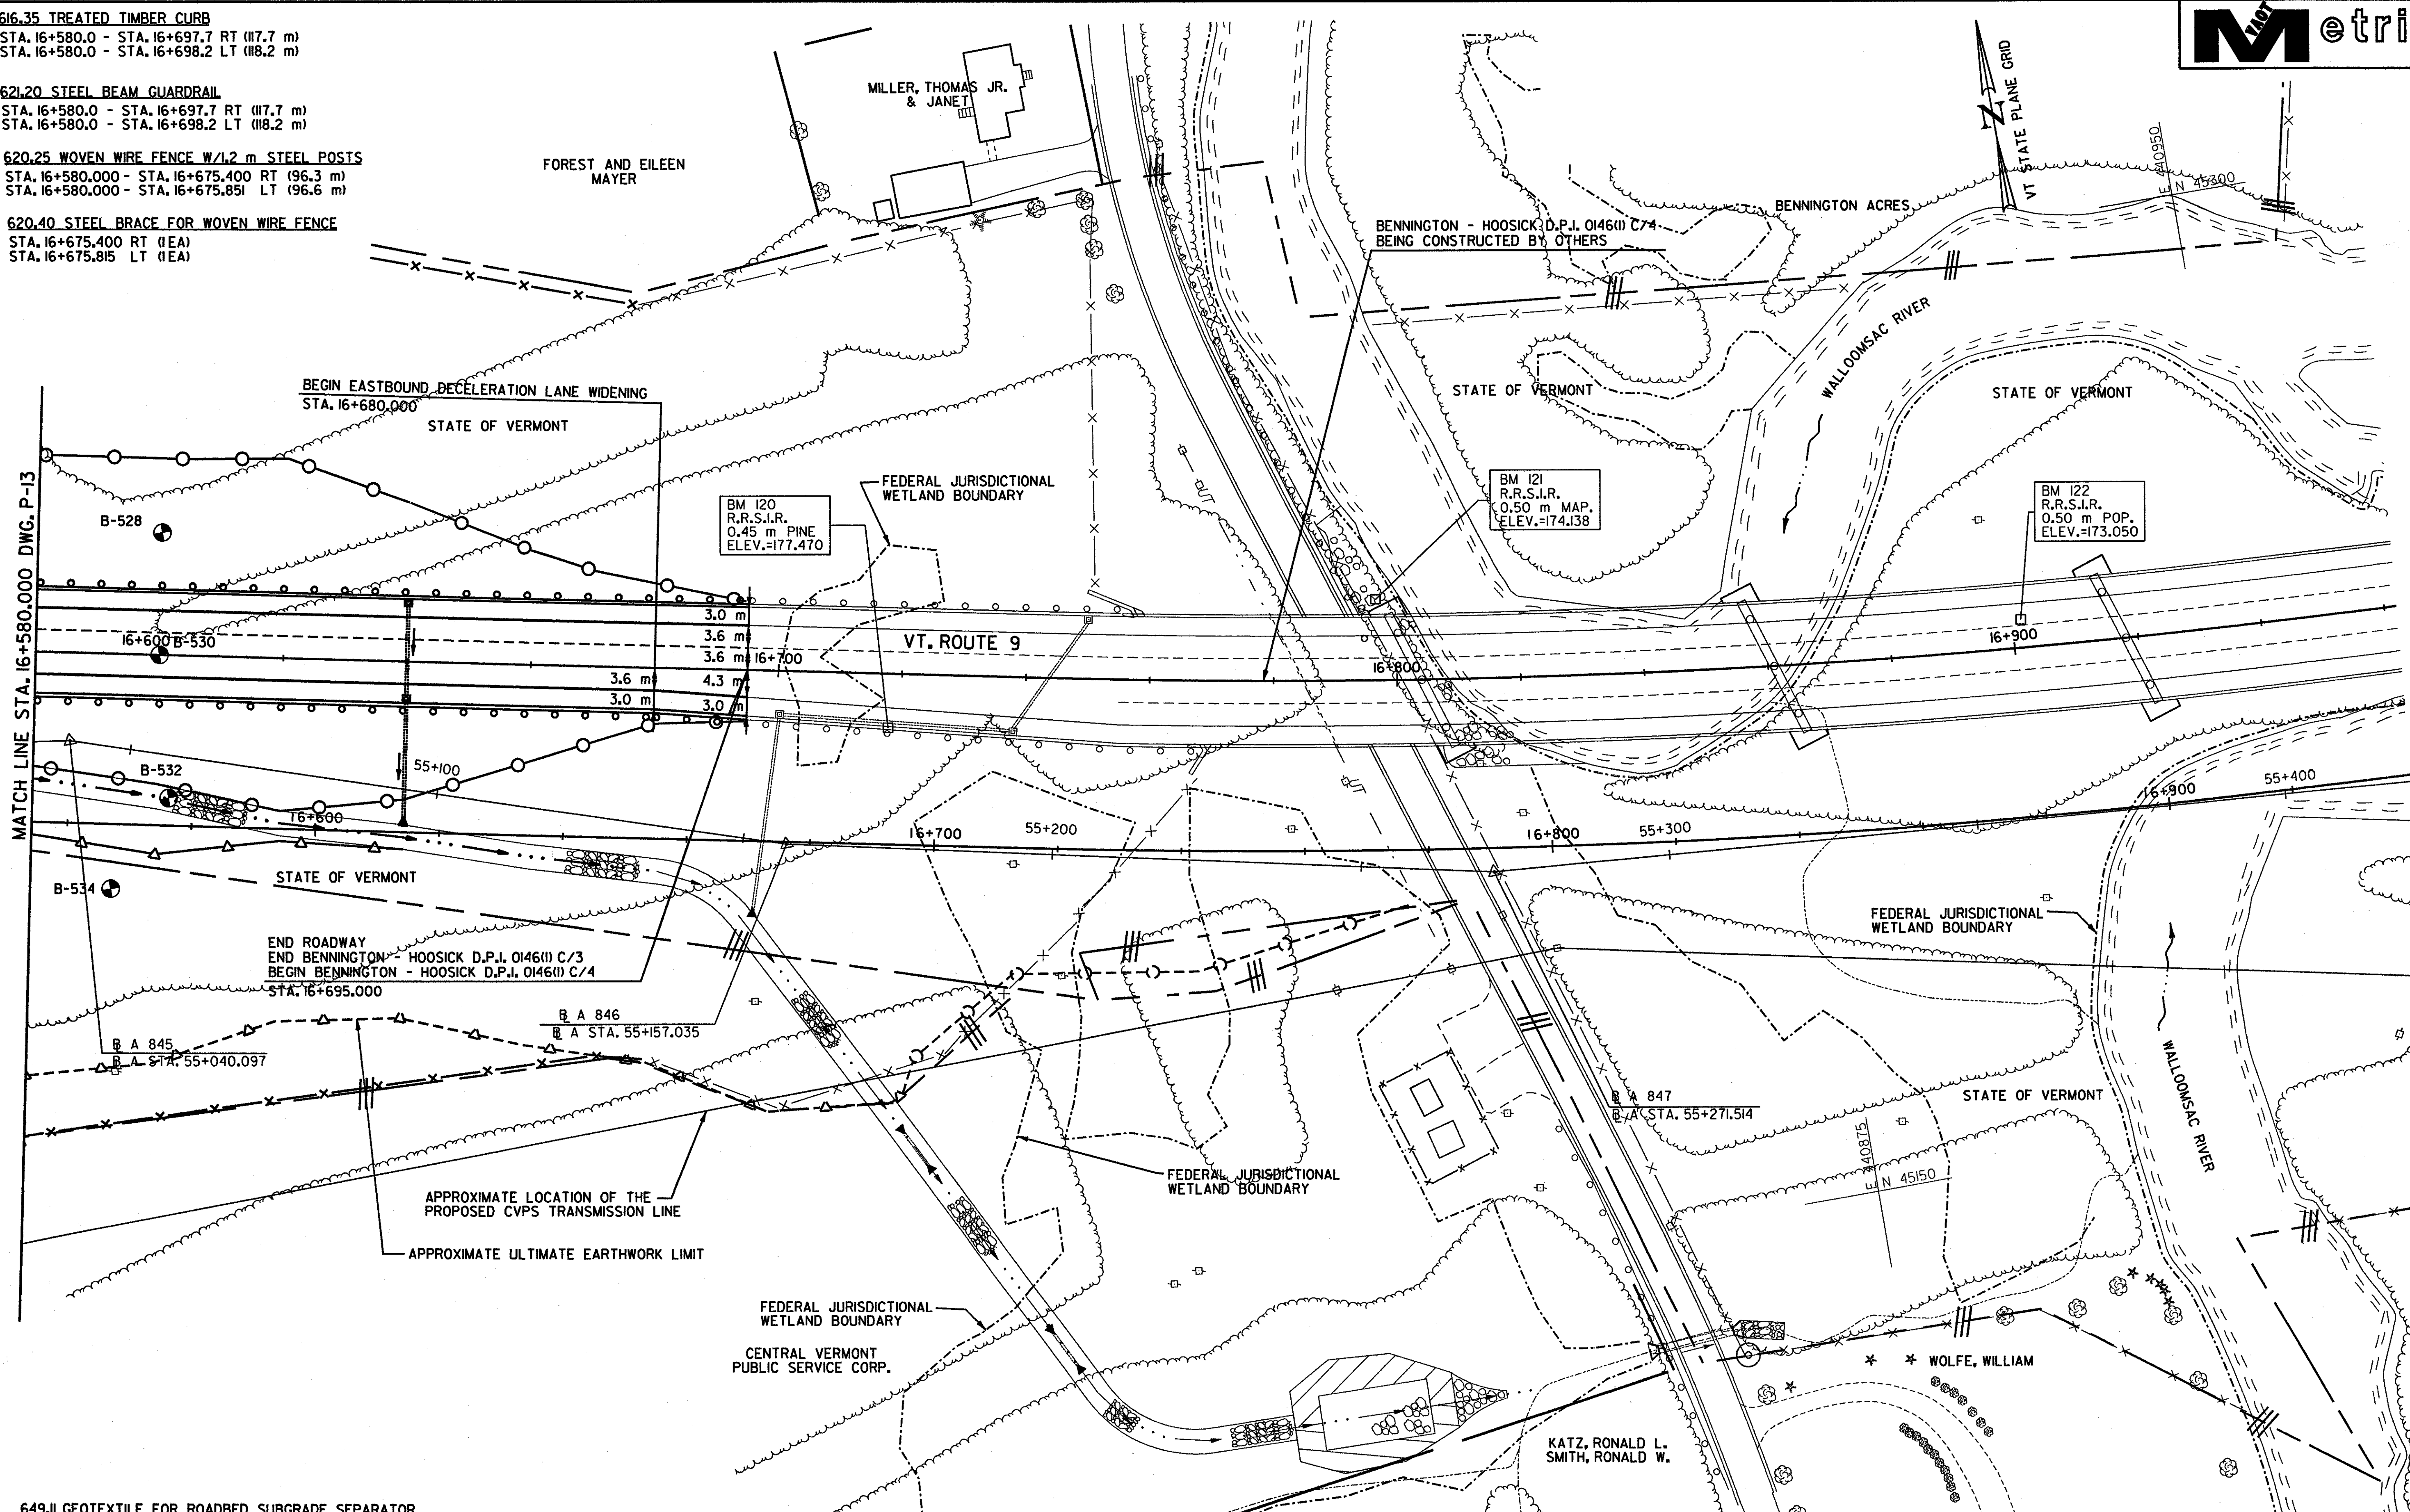

**649.11 GEOTEXTILE FOR ROADBED SUBGRADE SEPARATOR**  
 STA. 16+580.000 - STA. 16+624.000 (3,250 m<sup>2</sup>)

- NOTES:**
- ITEM 649.11 GEOTEXTILE FOR ROADBED SUBGRADE SEPARATOR SHALL BE PLACED BY THE CONTRACTOR AS DIRECTED BY THE RESIDENT ENGINEER.
  - ITEM 626.30 PUMP TEST FOR YIELD SHALL BE USED TO TEST THE WELLS ON THE LANDS REPUTEDLY OWNED BY WILLIAM WOLFE, AND JANET & THOMAS MILLER, JR. SAMPLING OF THE WELL WATER SHALL BE SUBSIDIARY TO ITEM 626.30 PUMP TEST FOR YIELD OR AS DIRECTED BY THE RESIDENT ENGINEER.

<b>DATUM</b>	
VERTICAL	NAVD 88
HORIZONTAL	NAD 83 (1992)

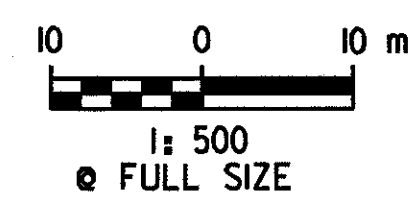

<b>PLAN</b>	SURVEYED BY	C.H.A. & V.S.E.	DATE	12/93
	DESIGNED BY	D.E.G.	DATE	11/01
	DRAWN BY	J.S.L.	DATE	11/01
	CHECKED BY	T.P.K.	DATE	11/01
DESIGN FILE NO. 5116/vaot/c3/vtp21.dgn				
PROJ. NAME BENNINGTON - HOOSICK D.P.L. 0146(I) C/3				
PROJ. NO. P.I.N. 1306.60				
DWG NO. P-14 SHEET 87 OF 473				

FILE NAME = u:\5116\VAOT\CONTRACT3\VTP21.dgn  
 DATE/TIME = 10/11/2001  
 USER = 664