
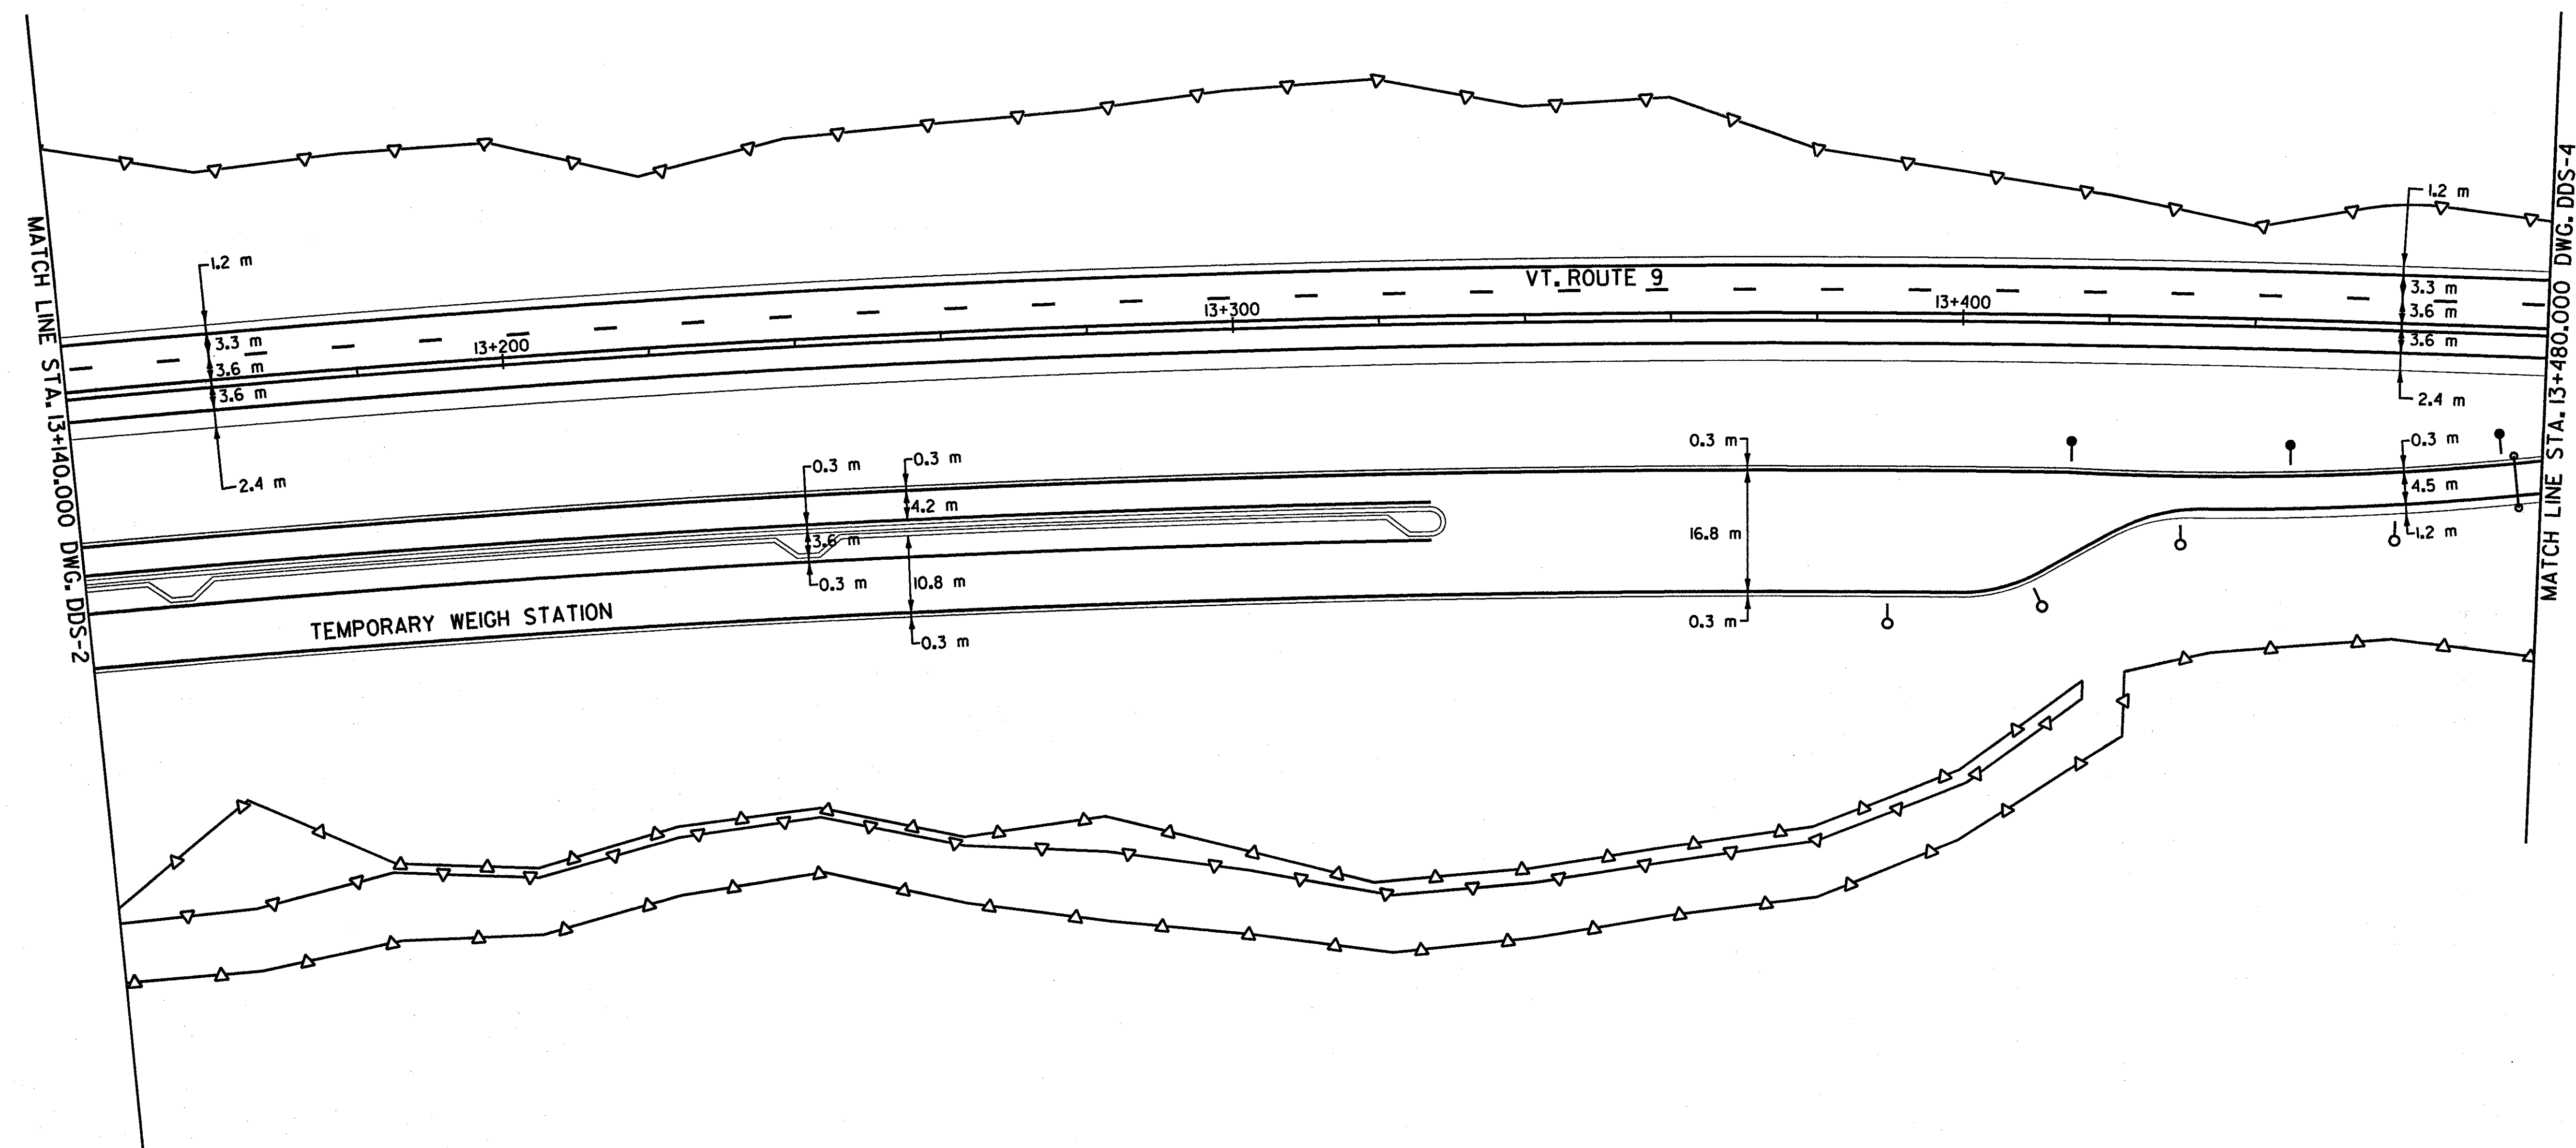


676.10 DELINEATORS W/ STEEL POSTS


- TYPE I, AMBER
STA. 13+415.0 RT
STA. 13+445.0 RT
STA. 13+475.0 RT
- TYPE I, WHITE
STA. 13+390.0 RT
STA. 13+410.0 RT
STA. 13+430.0 RT
STA. 13+460.0 RT

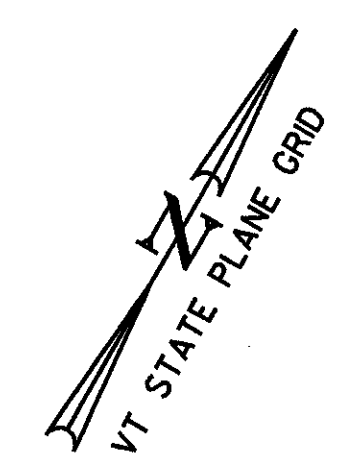

FILE NAME = H:\5116\VAOT\CONTRACT3\VTDDS3.dgn
DATE/TIME = 10/15/2001
USER = 664

DATUM	
VERTICAL	NAVD 88
HORIZONTAL	NAD 83 (1992)

- DELINEATOR LEGEND**
- TYPE I, WHITE
 - TYPE I, AMBER
 - TYPE II, DOUBLE WHITE
 - TYPE III, WHITE W/ RED ON BACK
 - TYPE III, AMBER W/ RED ON BACK

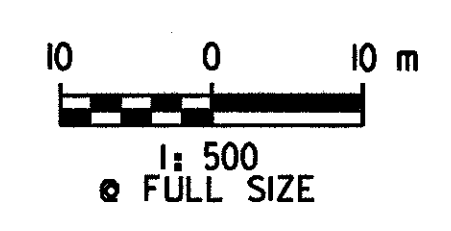

DELINEATOR DETAIL SHEET 3	SURVEYED BY	C.H.A. & V.S.E.	DATE	12/93
	DESIGNED BY	D.E.G.	DATE	11/01
	DRAWN BY	J.S.L.	DATE	11/01
	CHECKED BY	T.P.K.	DATE	11/01
DESIGN FILE NO.		/5116/VAOT/C3/VTDDS-3		
PROJ. NAME		BENNINGTON - HOOSICK D.P.I. 0146(I) C/3		
PROJ. NO.		P.I.N. 1306.60		
DWG NO. DDS-3		SHEET 171 OF 473		