
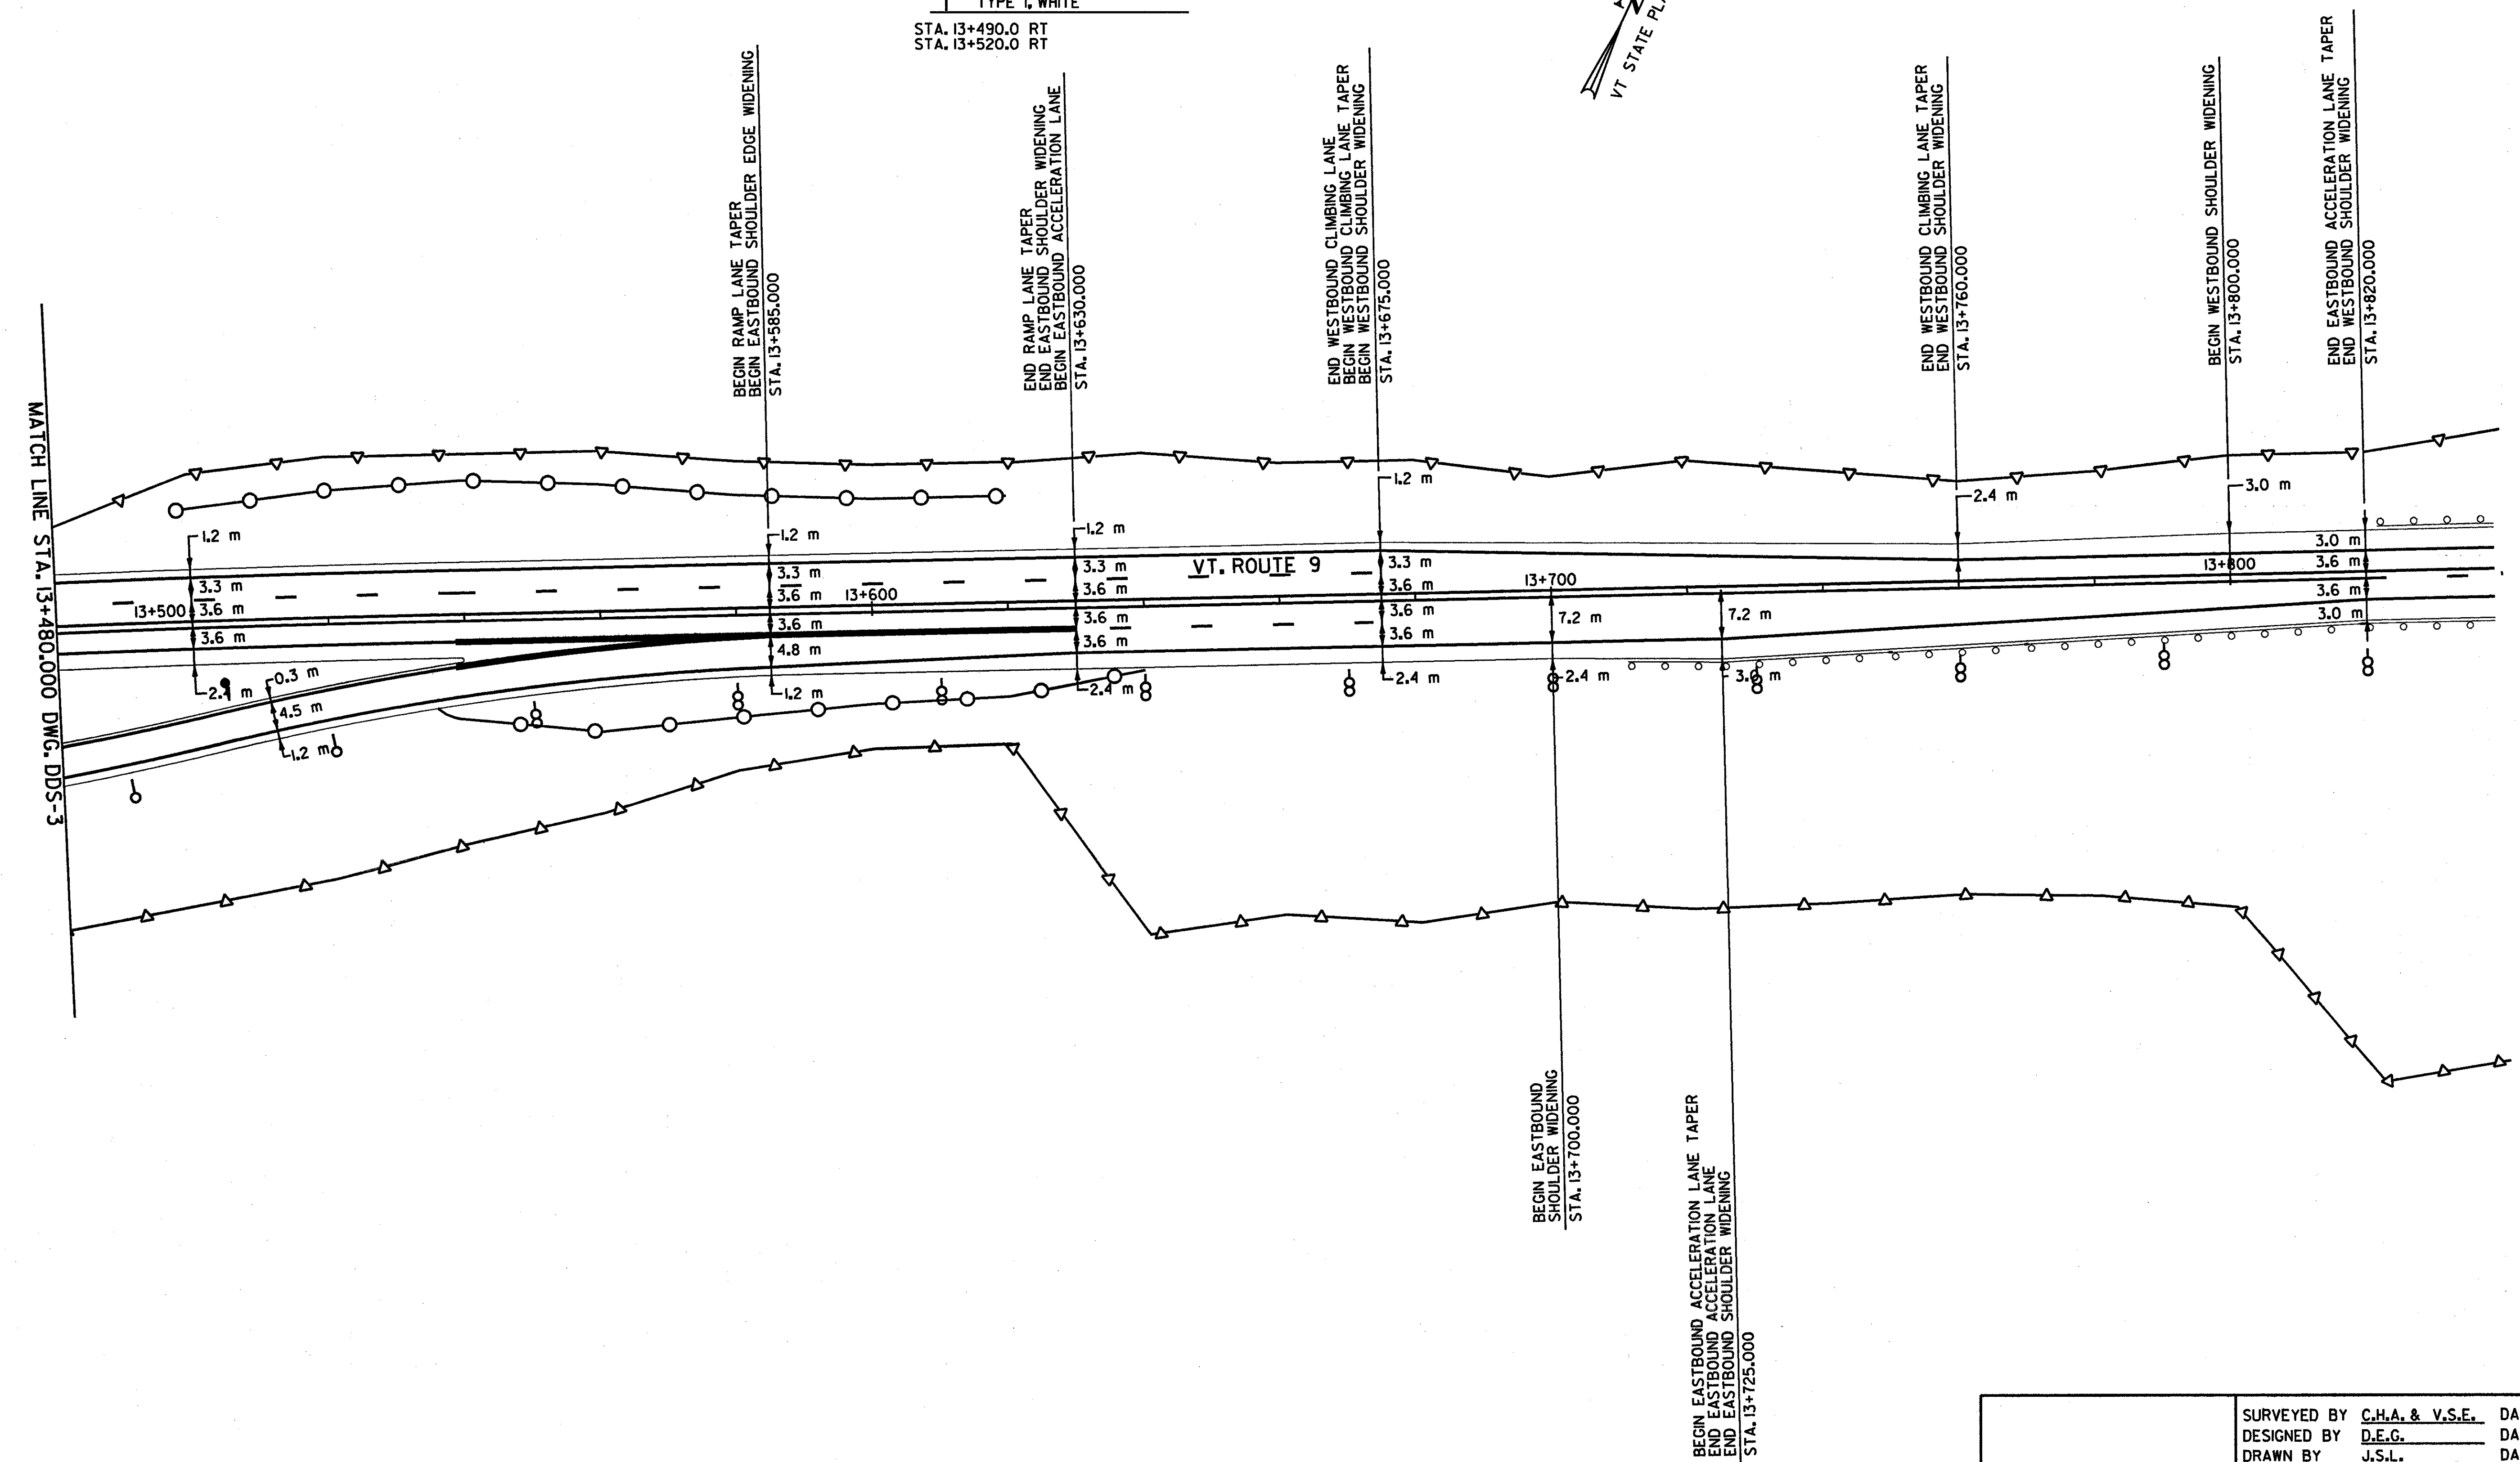


676.10 DELINEATORS W/ STEEL POSTS


- TYPE II, DOUBLE WHITE
 - STA. 13+550.0 RT STA. 13+700.0 RT
 - STA. 13+580.0 RT STA. 13+730.0 RT
 - STA. 13+610.0 RT STA. 13+760.0 RT
 - STA. 13+640.0 RT STA. 13+790.0 RT
 - STA. 13+670.0 RT STA. 13+820.0 RT
- TYPE I, AMBER
 - STA. 13+505.0 RT
- TYPE I, WHITE
 - STA. 13+490.0 RT
 - STA. 13+520.0 RT

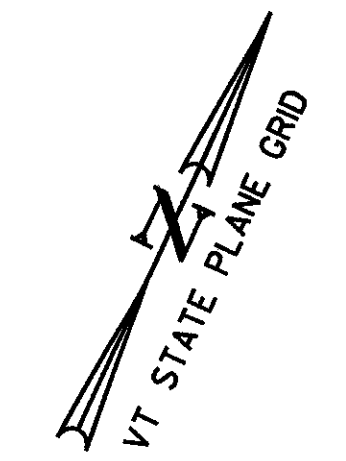

FILE NAME = c:\5116\VAOT\CONTRACT3\VTDDS4.dgn
 DATE/TIME = 10/11/2001
 USER = 664

DATUM	
VERTICAL	NAVD 88
HORIZONTAL	NAD 83 (1992)

- DELINEATOR LEGEND**
- TYPE I, WHITE
 - TYPE I, AMBER
 - TYPE II, DOUBLE WHITE
 - TYPE III, WHITE W/ RED ON BACK
 - TYPE III, AMBER W/ RED ON BACK

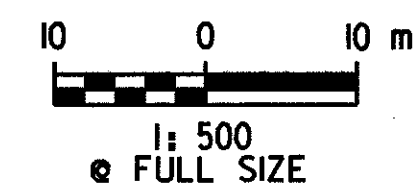

DELINEATOR DETAIL SHEET 4	SURVEYED BY	C.H.A. & V.S.E.	DATE	12/93
	DESIGNED BY	D.E.G.	DATE	11/01
	DRAWN BY	J.S.L.	DATE	11/01
	CHECKED BY	T.P.K.	DATE	11/01
DESIGN FILE NO.		/516/VAOT/C3/VTDDS-4		
PROJ. NAME		BENNINGTON - HOOSICK D.P.J. 0146(1) C/3		
PROJ. NO.		P.I.N. 1306.60		
DWG NO. DDS-4		SHEET 172 OF 473		