


676.10 DELINEATORS W/ STEEL POSTS

○ TYPE II, DOUBLE WHITE  
 STA. 16+400.0 LT STA. 16+490.0 LT  
 STA. 16+430.0 LT STA. 16+520.0 LT  
 STA. 16+460.0 LT STA. 16+550.0 LT  
 STA. 16+580.0 LT

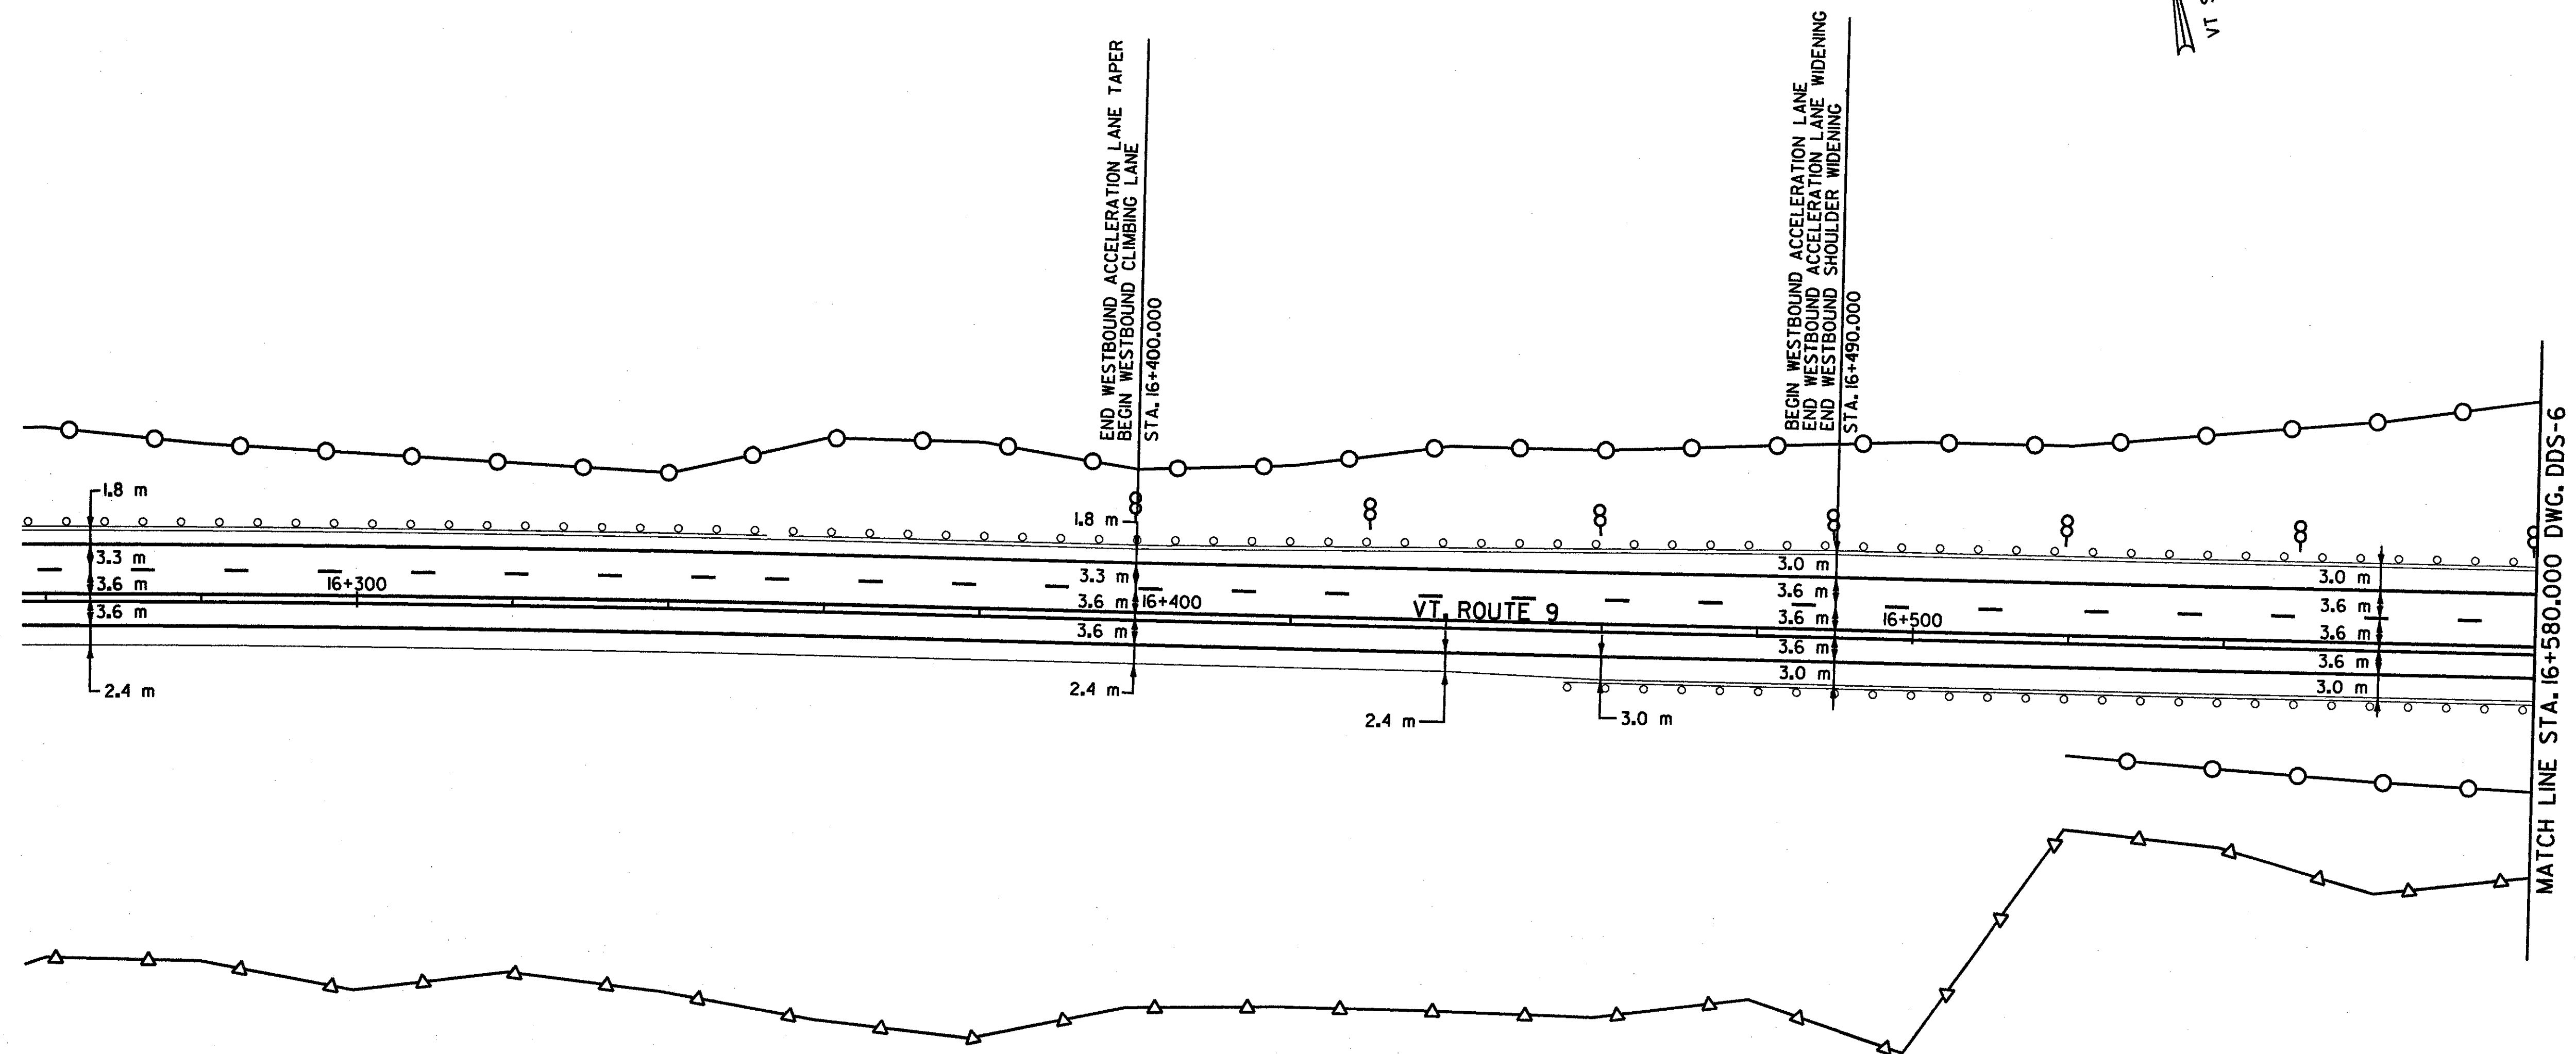


FILE NAME = F:\5116\VAOT\CONTRACT3\VTDD55.dgn  
 DATE/TIME = 10/11/2001  
 USER = 664

DATUM	
VERTICAL	NAVD 88
HORIZONTAL	NAD 83 (1992)

DELINEATOR LEGEND

- TYPE I, WHITE
- TYPE I, AMBER
- ⊗ TYPE II, DOUBLE WHITE
- ⊕ TYPE III, WHITE W/ RED ON BACK
- ⊖ TYPE III, AMBER W/ RED ON BACK

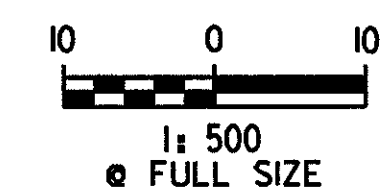

**DELINEATOR  
 SHEET 5**

SURVEYED BY	C.H.A. & V.S.E.	DATE	12/93
DESIGNED BY	D.E.G.	DATE	11/01
DRAWN BY	K.H.D.	DATE	11/01
CHECKED BY	T.P.K.	DATE	11/01
DESIGN FILE NO.	/5116/VAOT/C3/VTDD5-5		
PROJ. NAME	BENNINGTON - HOOSICK D.P.I. 01460) C/3		
PROJ. NO.	P.I.N. 1306.60		
DWG NO.	DDS-5	SHEET	173 OF 473