

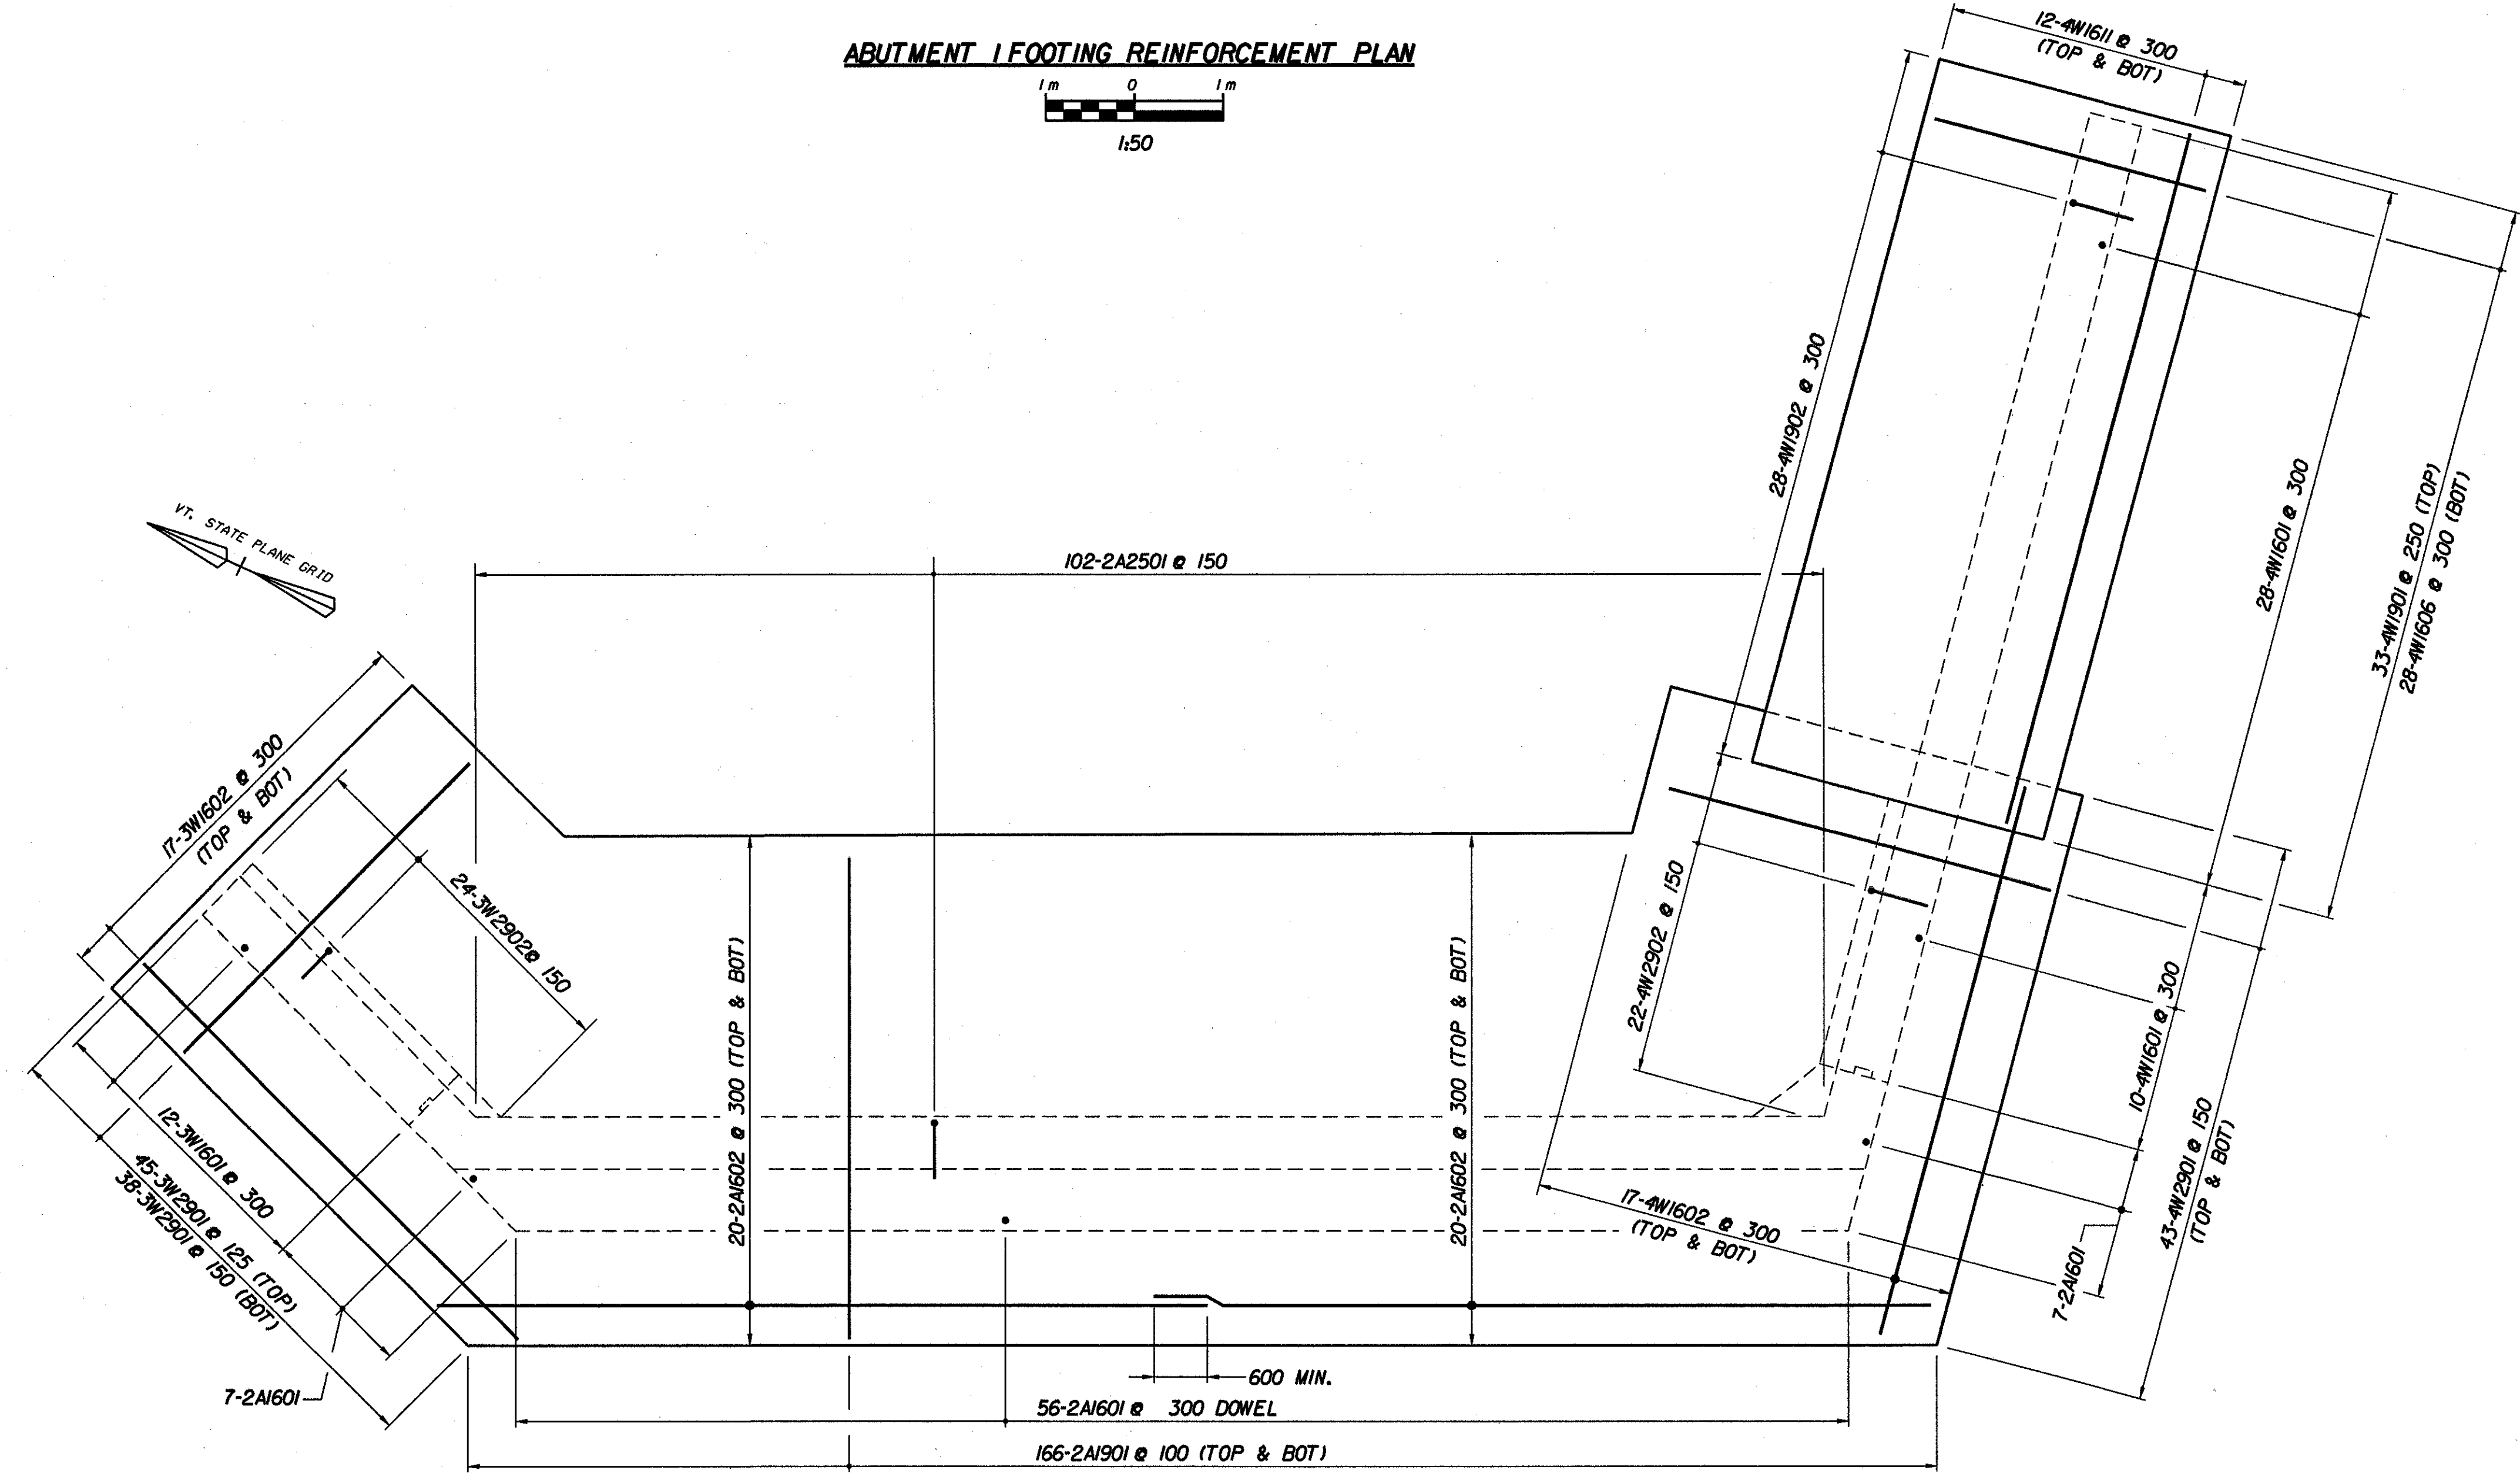
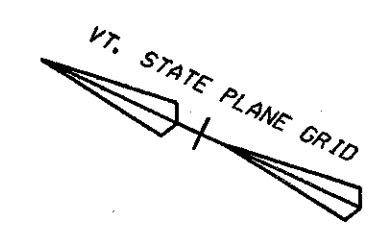



ABUTMENT 1 FOOTING REINFORCEMENT PLAN

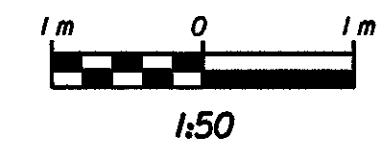

ABUTMENT 2 FOOTING REINFORCEMENT PLAN

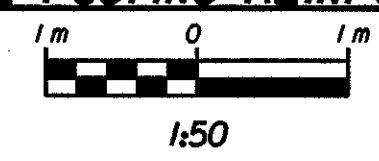

STATE OF VERMONT AGENCY OF TRANSPORTATION			
Town Of	BENNINGTON	Bridge No.	BR400
Highway No.	VT. RTE. 9	Log Sta.	
		Surv. Sta.	14+140
VT. RTE. 9 OVER AIRPORT BROOK WEST			
ABUTMENTS 1 AND 2 FOOTING DETAILS			
Designed By	M. COGUEN	Drawn by	B. WEATHERBY
Checked By	P. PERKINS	Date	11/01
		Bridge Design Supervisor	M. OLSTAD
		Date	11/01
PROJECT	BENNINGTON-HOOSICK	PROJECT NO.	D.P.L. 0146(1)
L.G.C. Info.			
Bridge Sheet No. BR428		Sheet 217 OF 473	

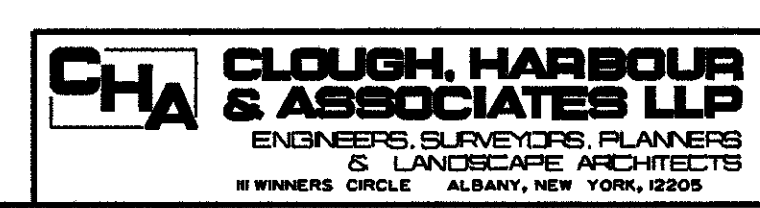

FILE NAME: s:\38721\VIEW\480\d1-217.tbl.PLT
DATE/TIME: 10/11/2001
USER: 664