




A WINGWALL 3 TYPICAL SECTION
BR430
1:40

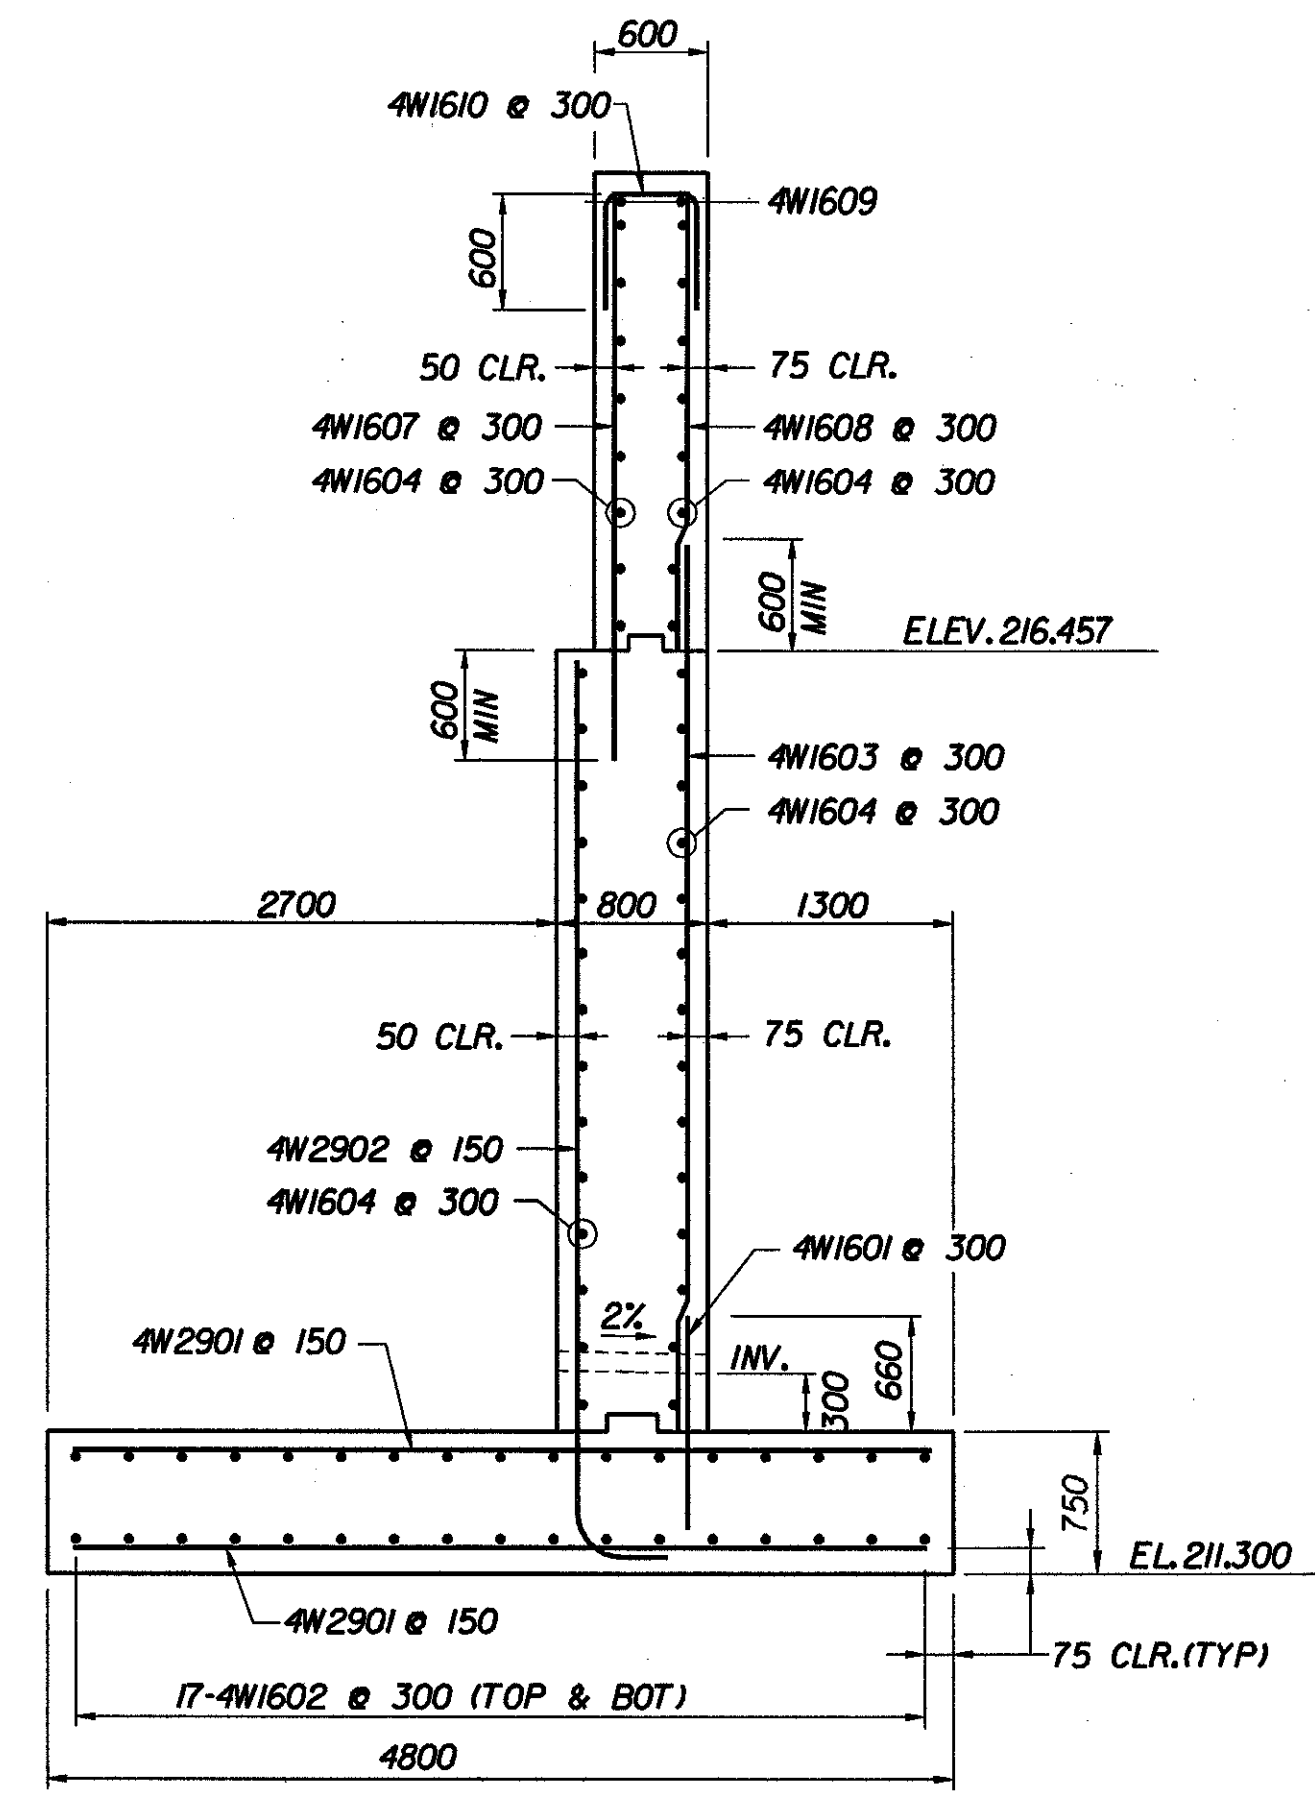

B WINGWALL 4 (HIGH) SECTION
BR430
1:40

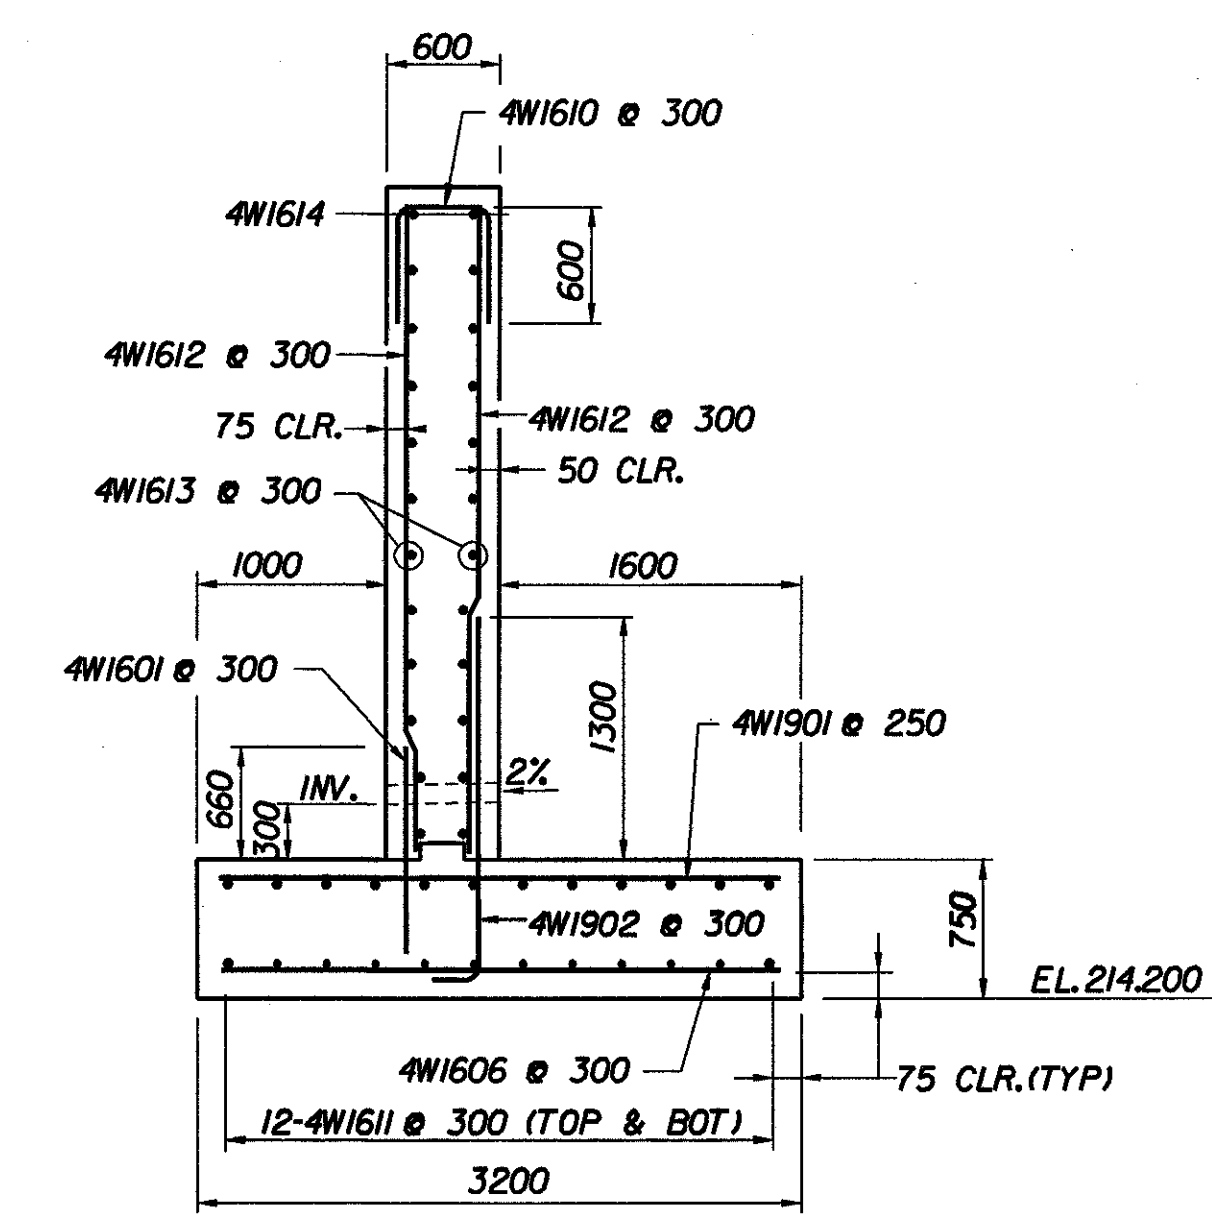

C WINGWALL 4 (LOW) SECTION
BR430
1:40

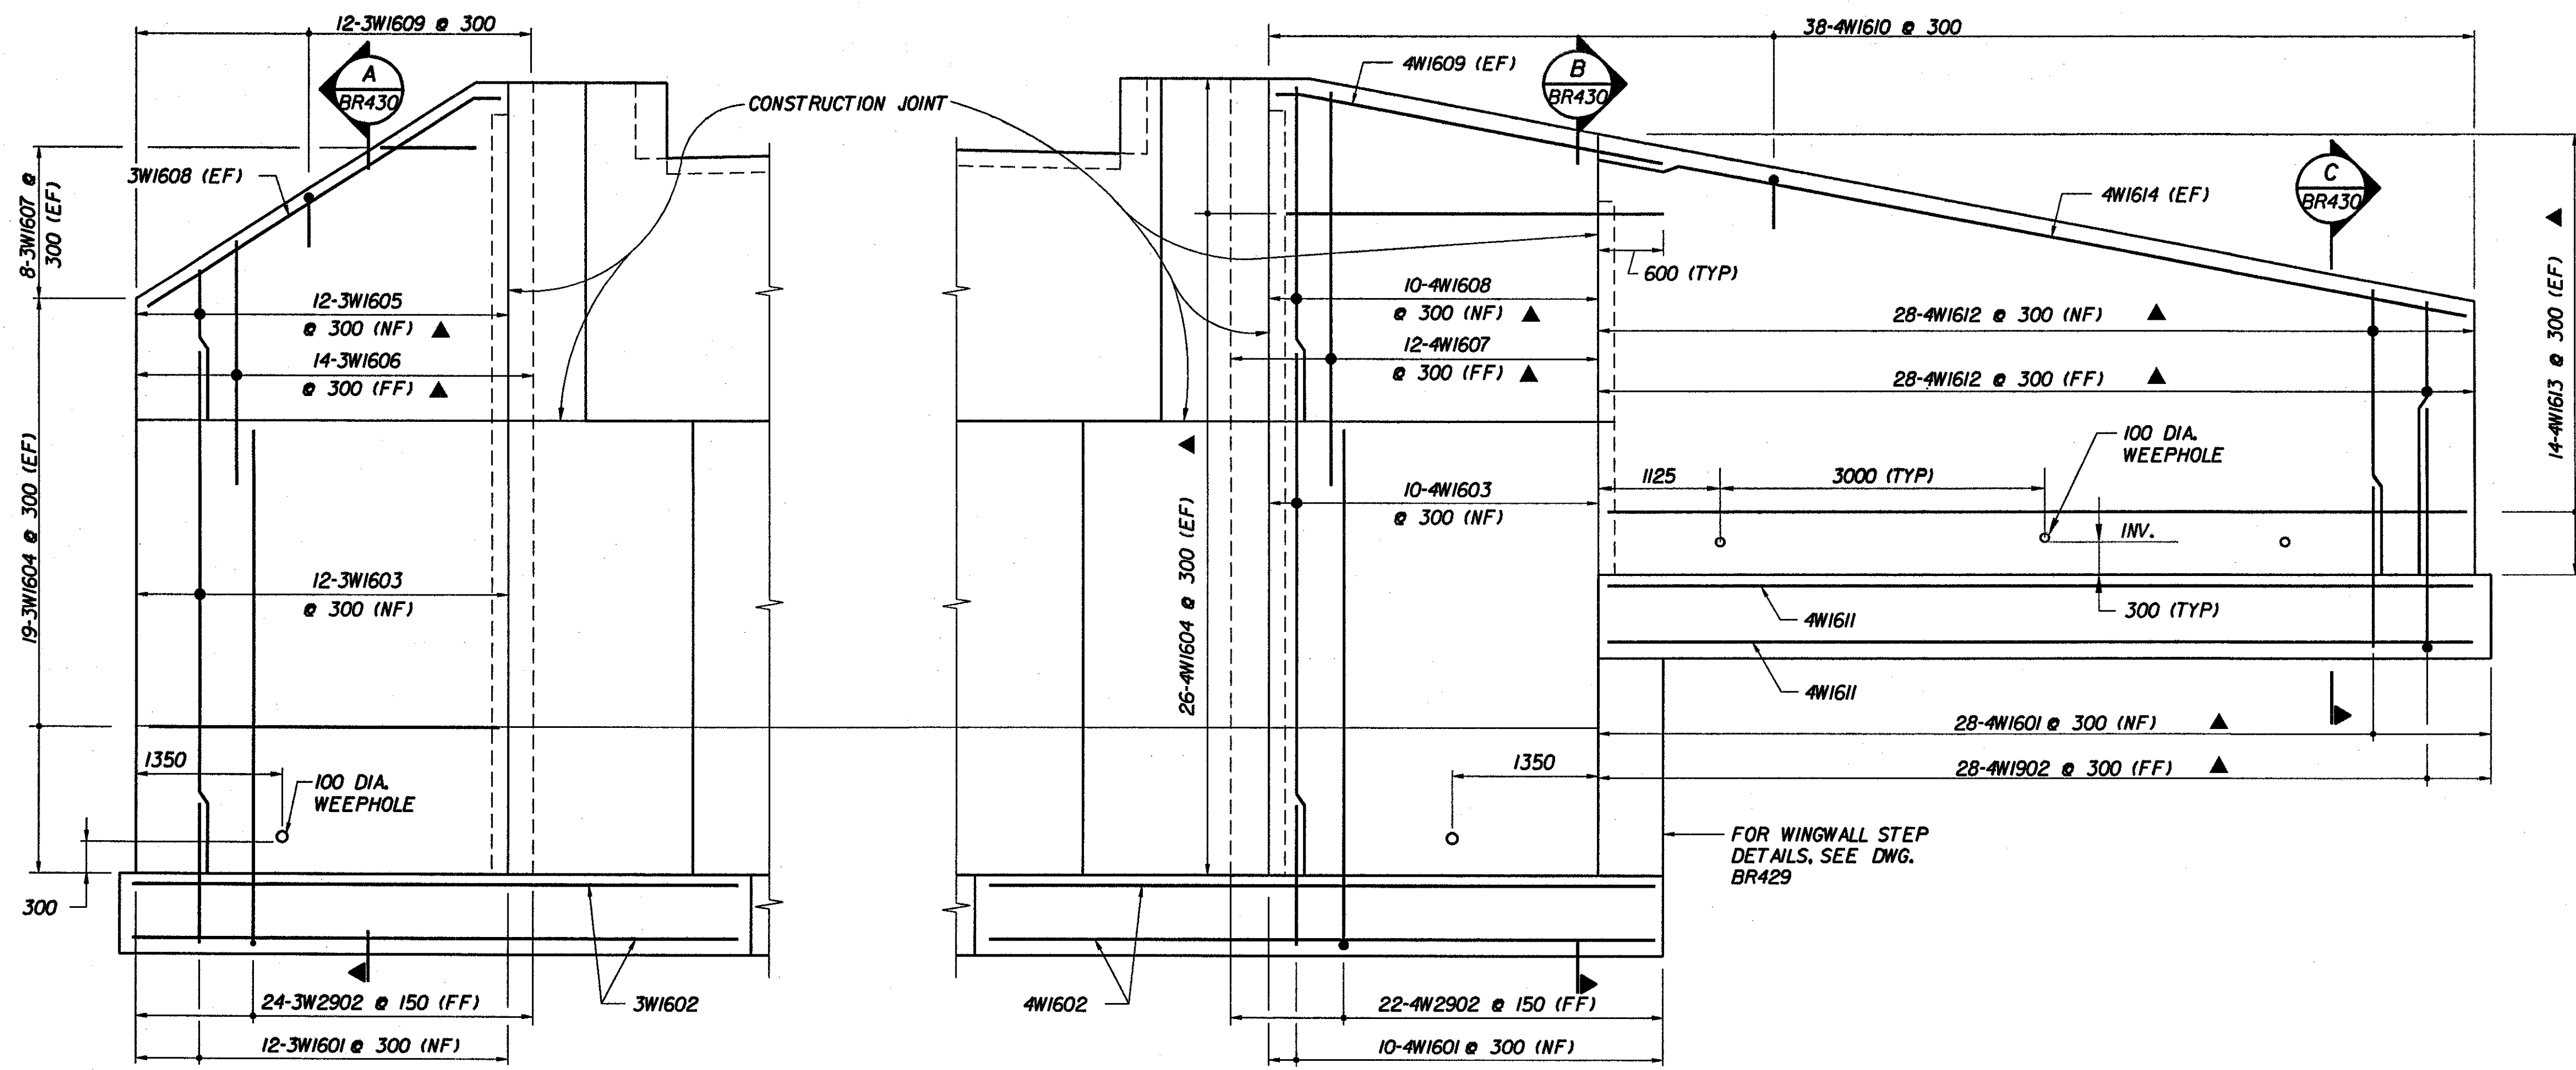

WINGWALL 3 ABUTMENT 2 WINGWALL REINFORCEMENT ELEVATIONS WINGWALL 4

1:40

STATE OF VERMONT AGENCY OF TRANSPORTATION			
Town Of	BENNINGTON	Bridge No.	BR400
Highway No.	VT. RTE. 9	Log Sta.	
		Surv. Sta.	14+140
VT. RTE. 9 OVER AIRPORT BROOK WEST			
ABUTMENT 2 WINGWALL DETAILS			
Designed By	M. GOGUEN	Drawn by	B. WEATHERBY/K. DETRICK
Checked By	P. PERKINS II/OI	Bridge Design Supervisor	M. OLSTAD
		Date	11/01
PROJECT	BENNINGTON-HOOSICK	PROJECT NO.	D.P., 0146(1)
I.G.C. info.			
Bridge Sheet No. BR430		Sheet 219 OF 473	