


A ABUTMENT SECTION
BR523
1:40
ASCT

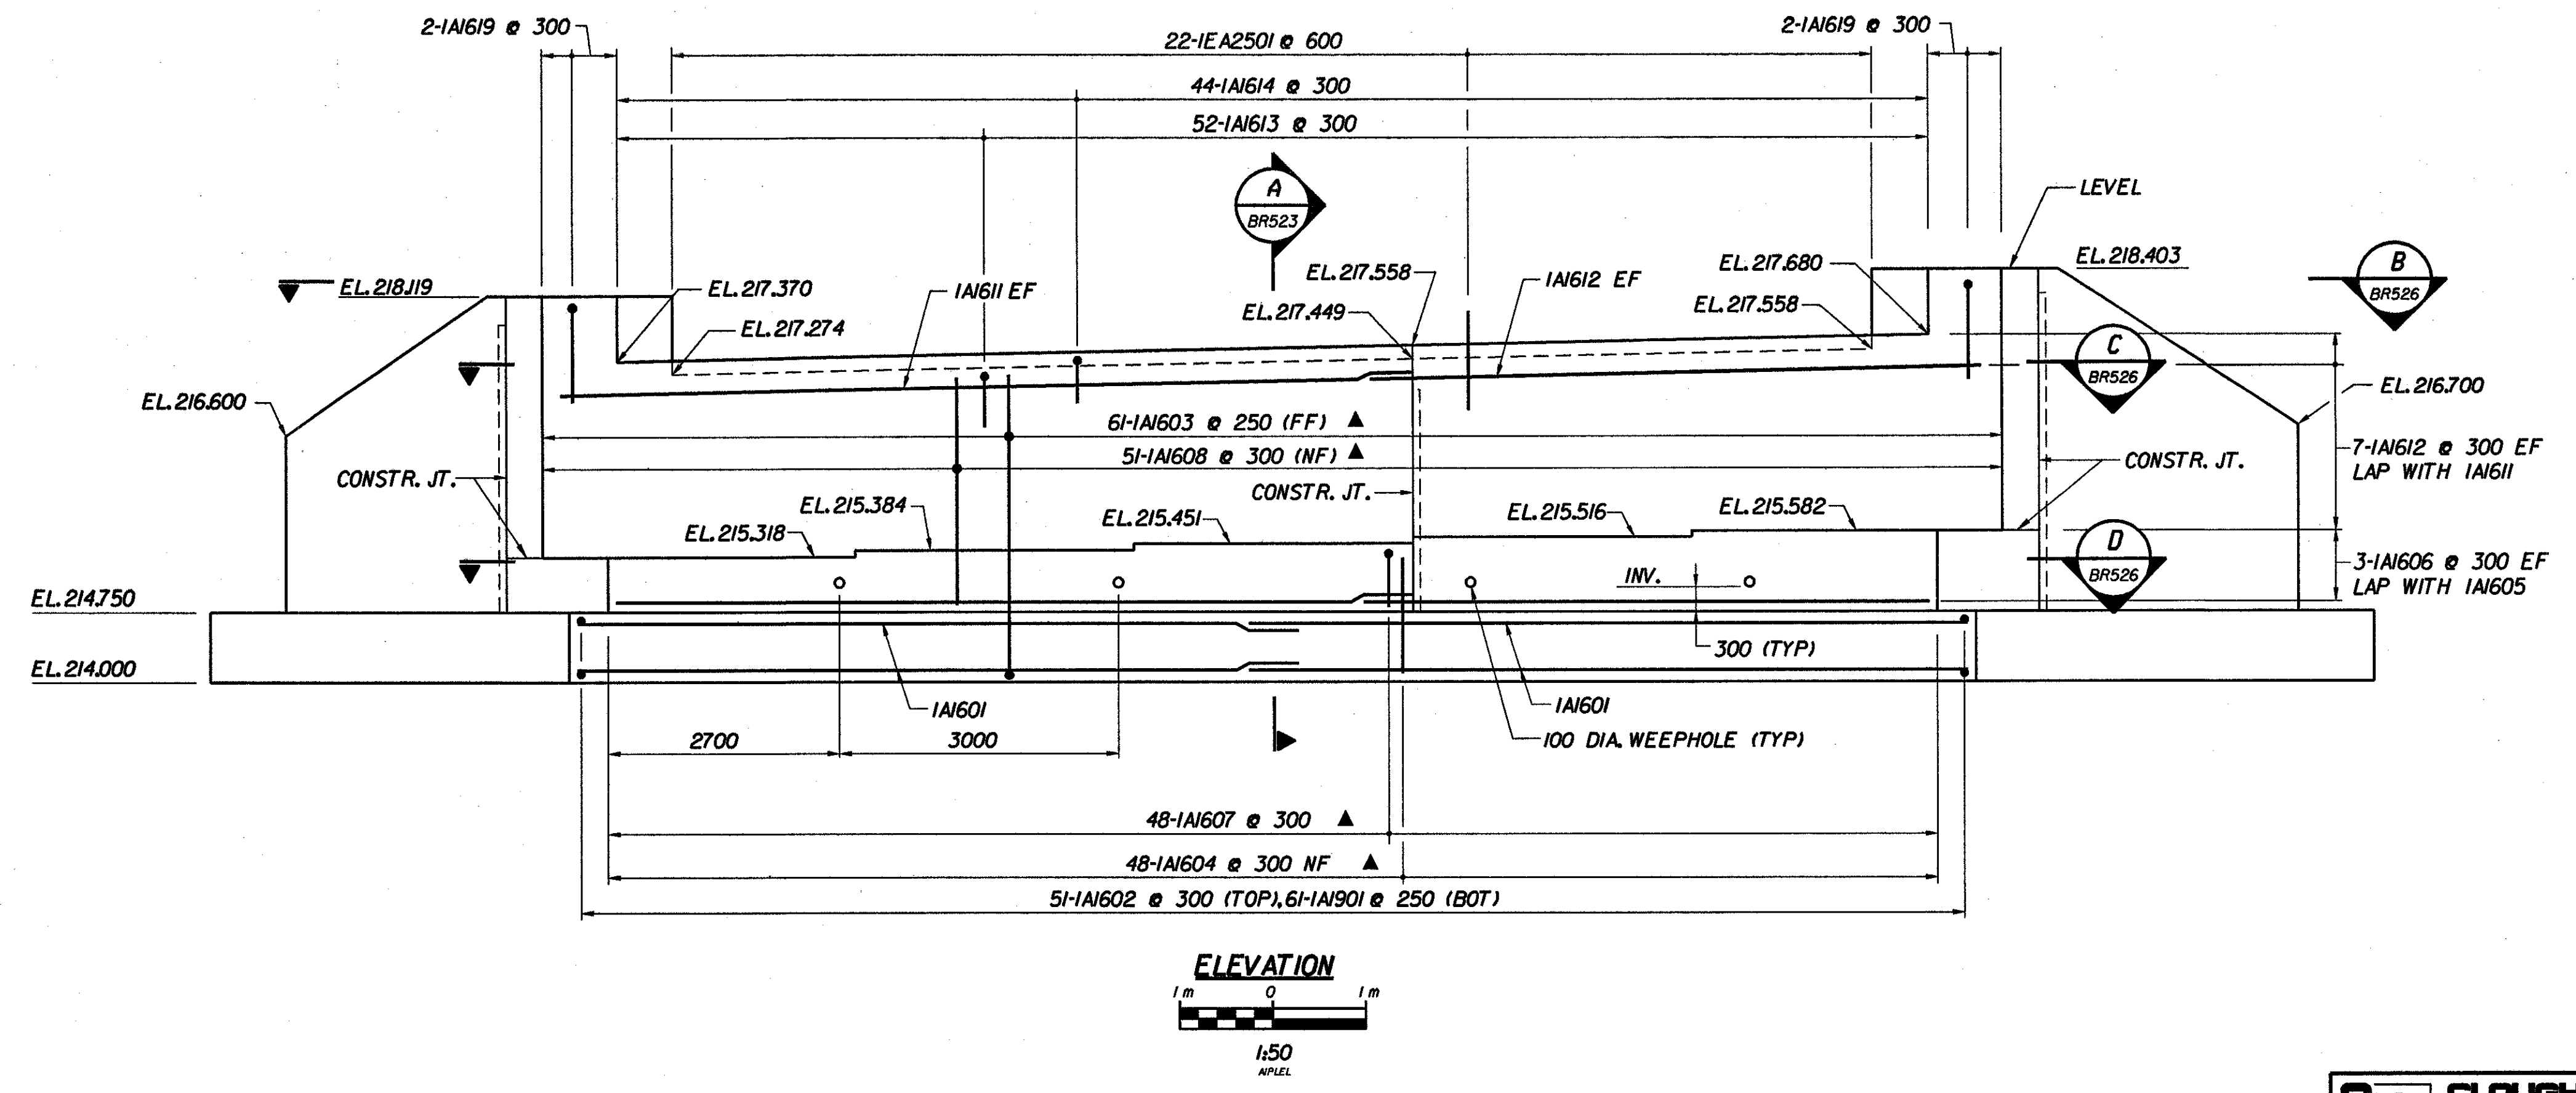

ELEVATION
1:50
APL

- NOTES:**
1. NF DENOTES NEAR FACE
FF DENOTES FAR FACE
EF DENOTES EACH FACE
 2. FOR WEEPHOLE DETAILS, SEE SHEET BR526.
 3. ▲ INDICATES BARS TO FIELD CUT.

**STATE OF VERMONT
AGENCY OF TRANSPORTATION**

Town Of	BENNINGTON	Bridge No.	BR500
Highway No.	VT. RTE. 9	Log Sta.	
		Surv. Sta.	14+900
VT. RTE. 9 OVER AIRPORT BROOK EAST			
ABUTMENT I PLAN AND ELEVATION			
Designed By	M. GOGUEN	Drawn by	B. WEATHERBY
Checked By	P. PERKINS	Bridge Design Supervisor	M. OLSTAD
	Date 11/01	Date	11/01
PROJECT	BENNINGTON-HOOSICK		PROJECT NO. D.P.L. 0146(1)
I.G.C. Info.			
Bridge Sheet No.	BR523		Sheet 253 OF 473