


**ABUTMENT 1 FOOTING REINFORCEMENT PLAN**



**ABUTMENT 2 FOOTING REINFORCEMENT PLAN**

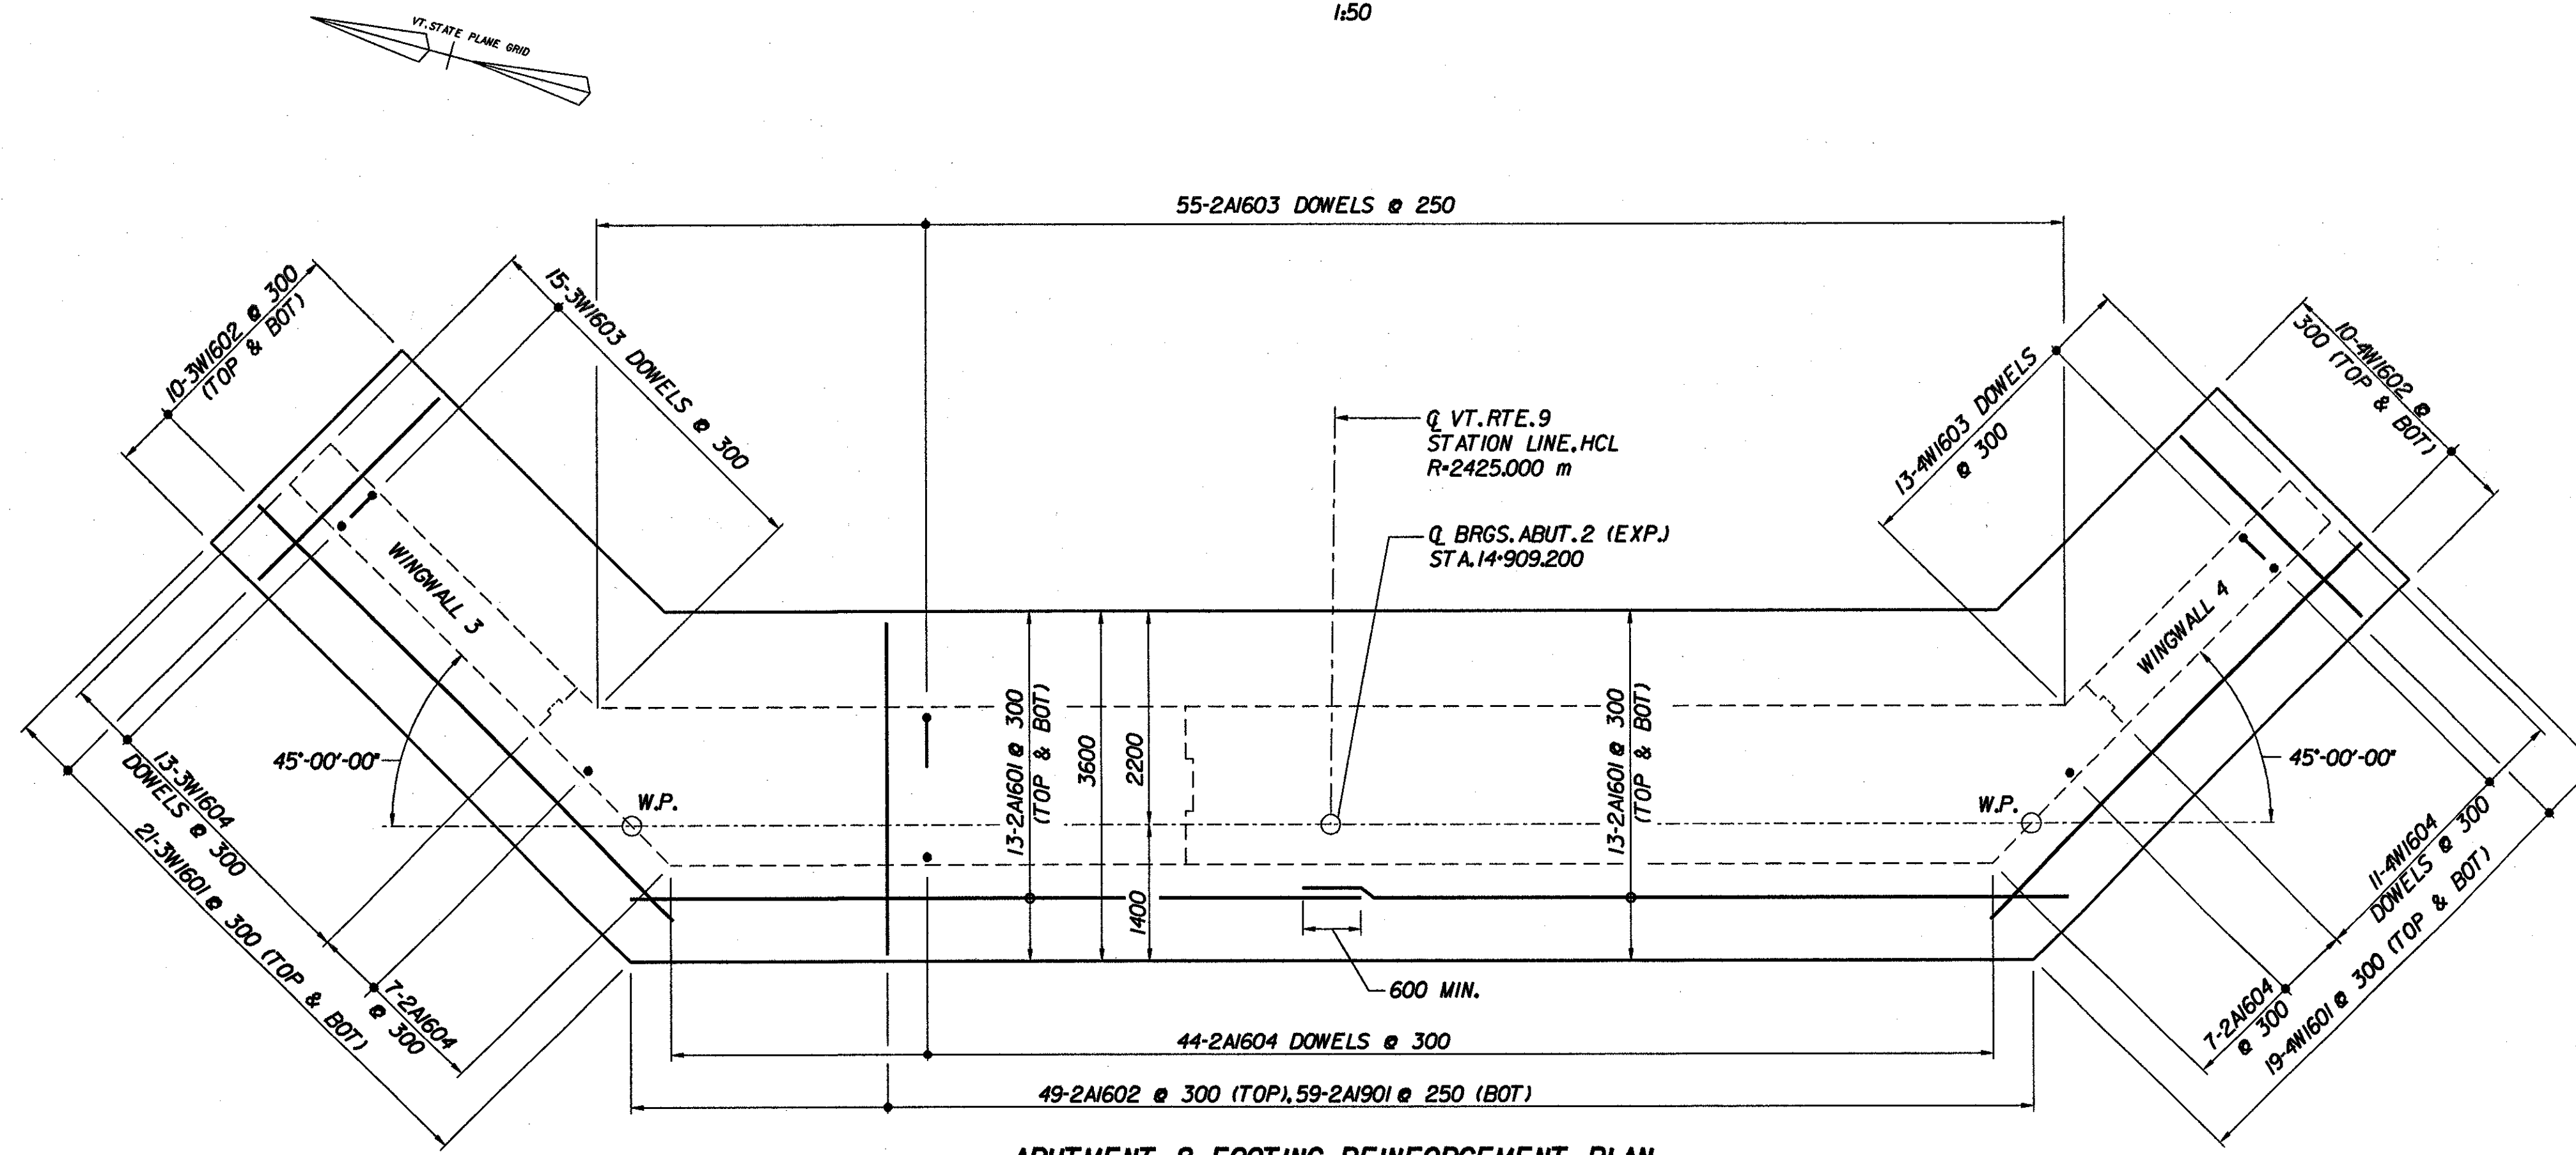

**STATE OF VERMONT  
AGENCY OF TRANSPORTATION**

Town Of	BENNINGTON	Bridge No.	BR500
Highway No.	VT. RTE. 9	Log Sta.	
		Surv. Sta.	14+900
VT. RTE. 9 OVER AIRPORT BROOK EAST			
ABUTMENTS 1 & 2 FOOTING DETAILS			
Designed By	M. GOGUEN	Drawn by	B. WEATHERBY
Checked By	P. PERKINS 11/01	Bridge Design Supervisor	M. OLSTAD Date 11/01
PROJECT	BENNINGTON-HOOSICK	PROJECT NO.	D.P.L. 0146(1)



FILE NAME: 10-057215-15-b-588-vol-21-tab-PL1  
 DATE/TIME: 10/17/2001  
 USER: 464