




VT. STATE PLANE GRID

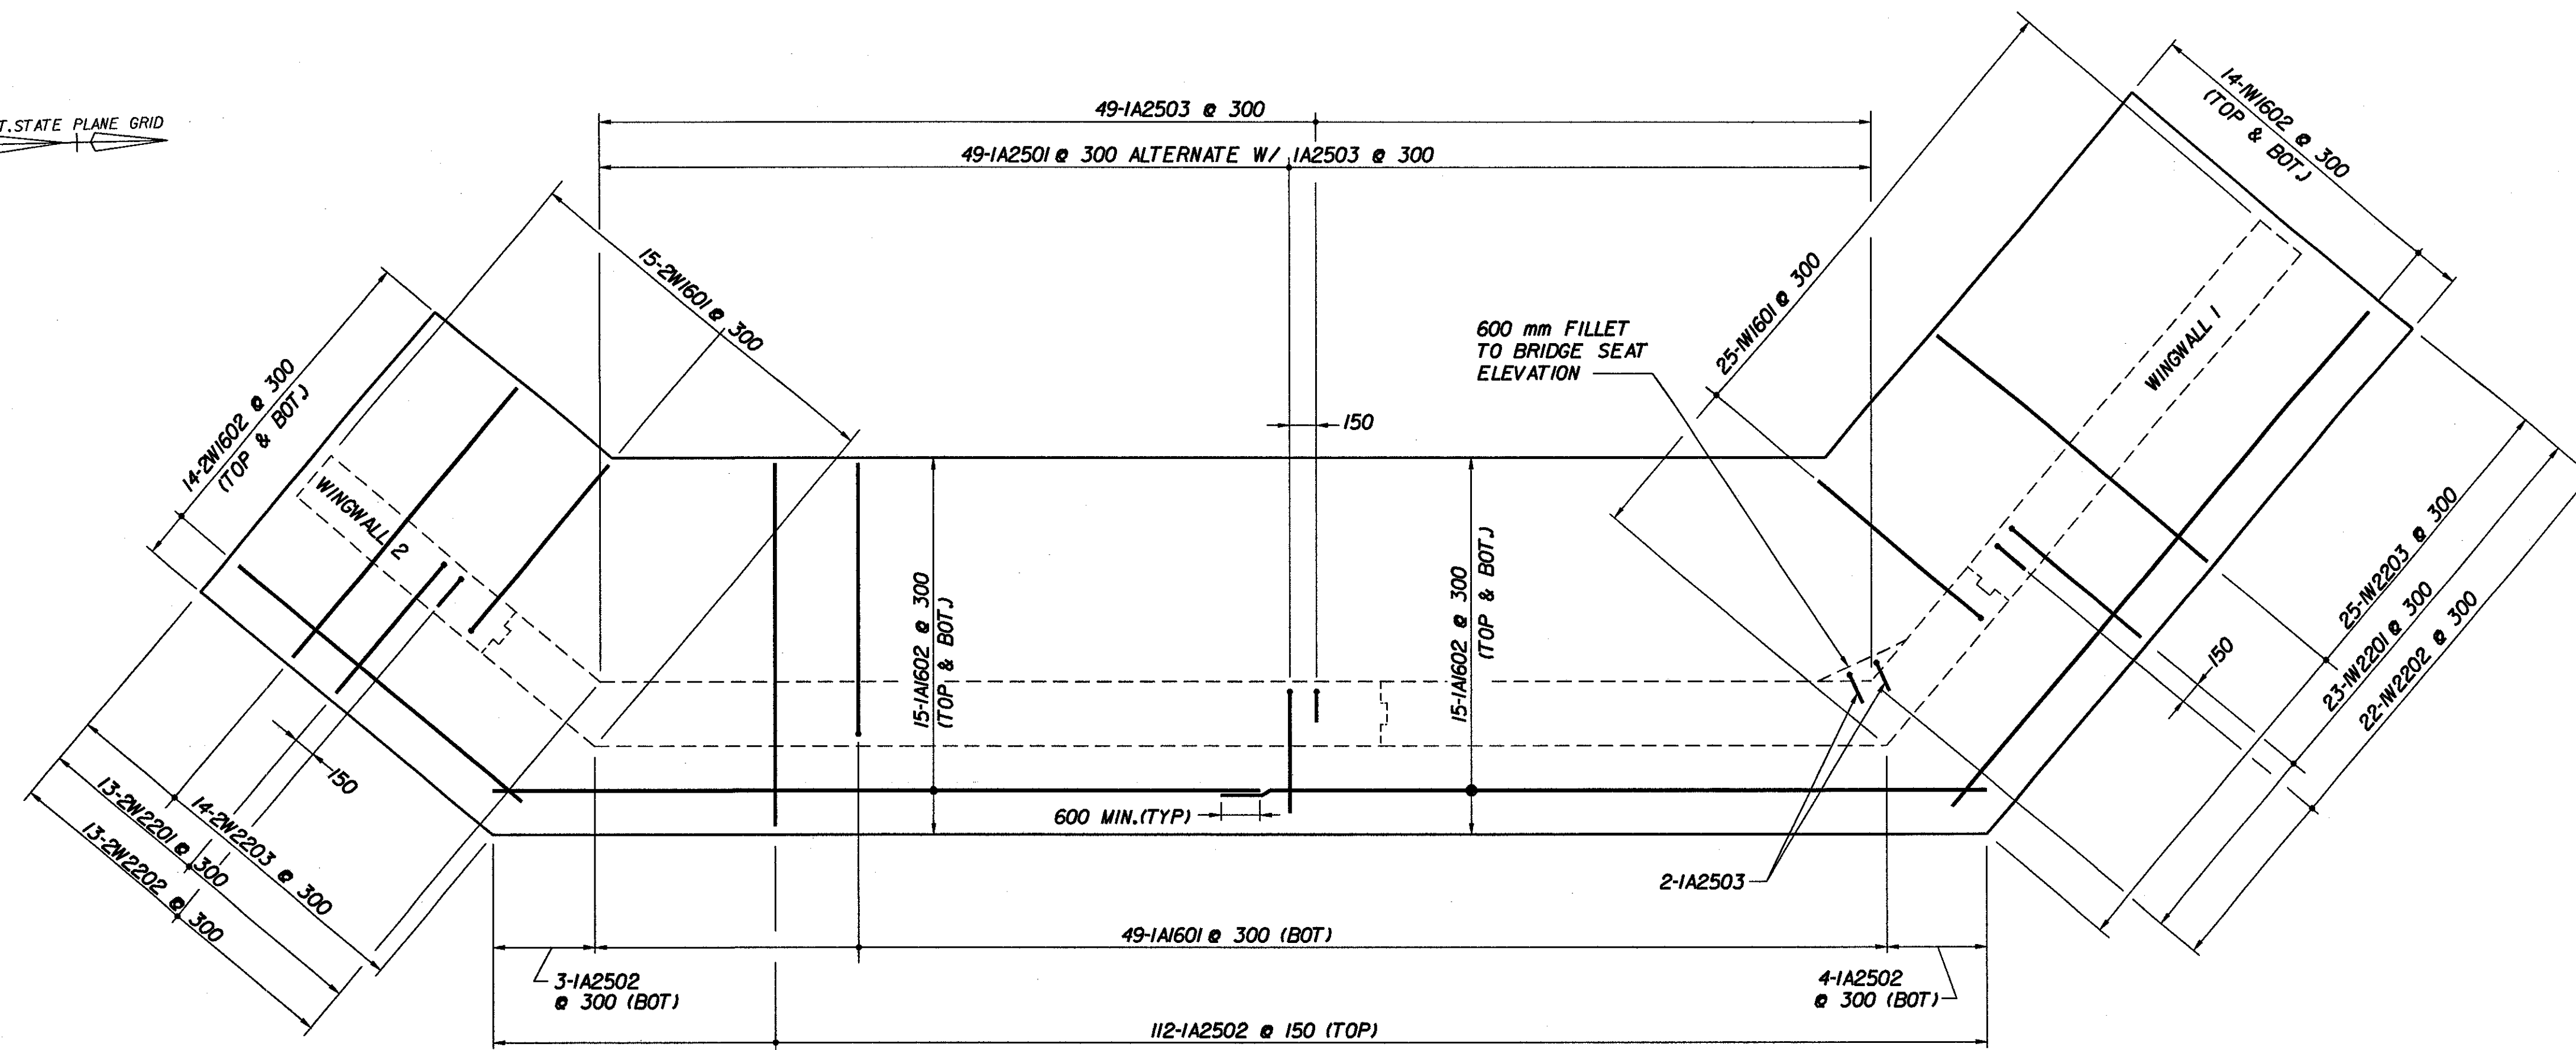

ABUTMENT 1 FOOTING REINFORCEMENT PLAN

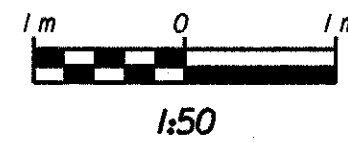

VT. STATE PLANE GRID

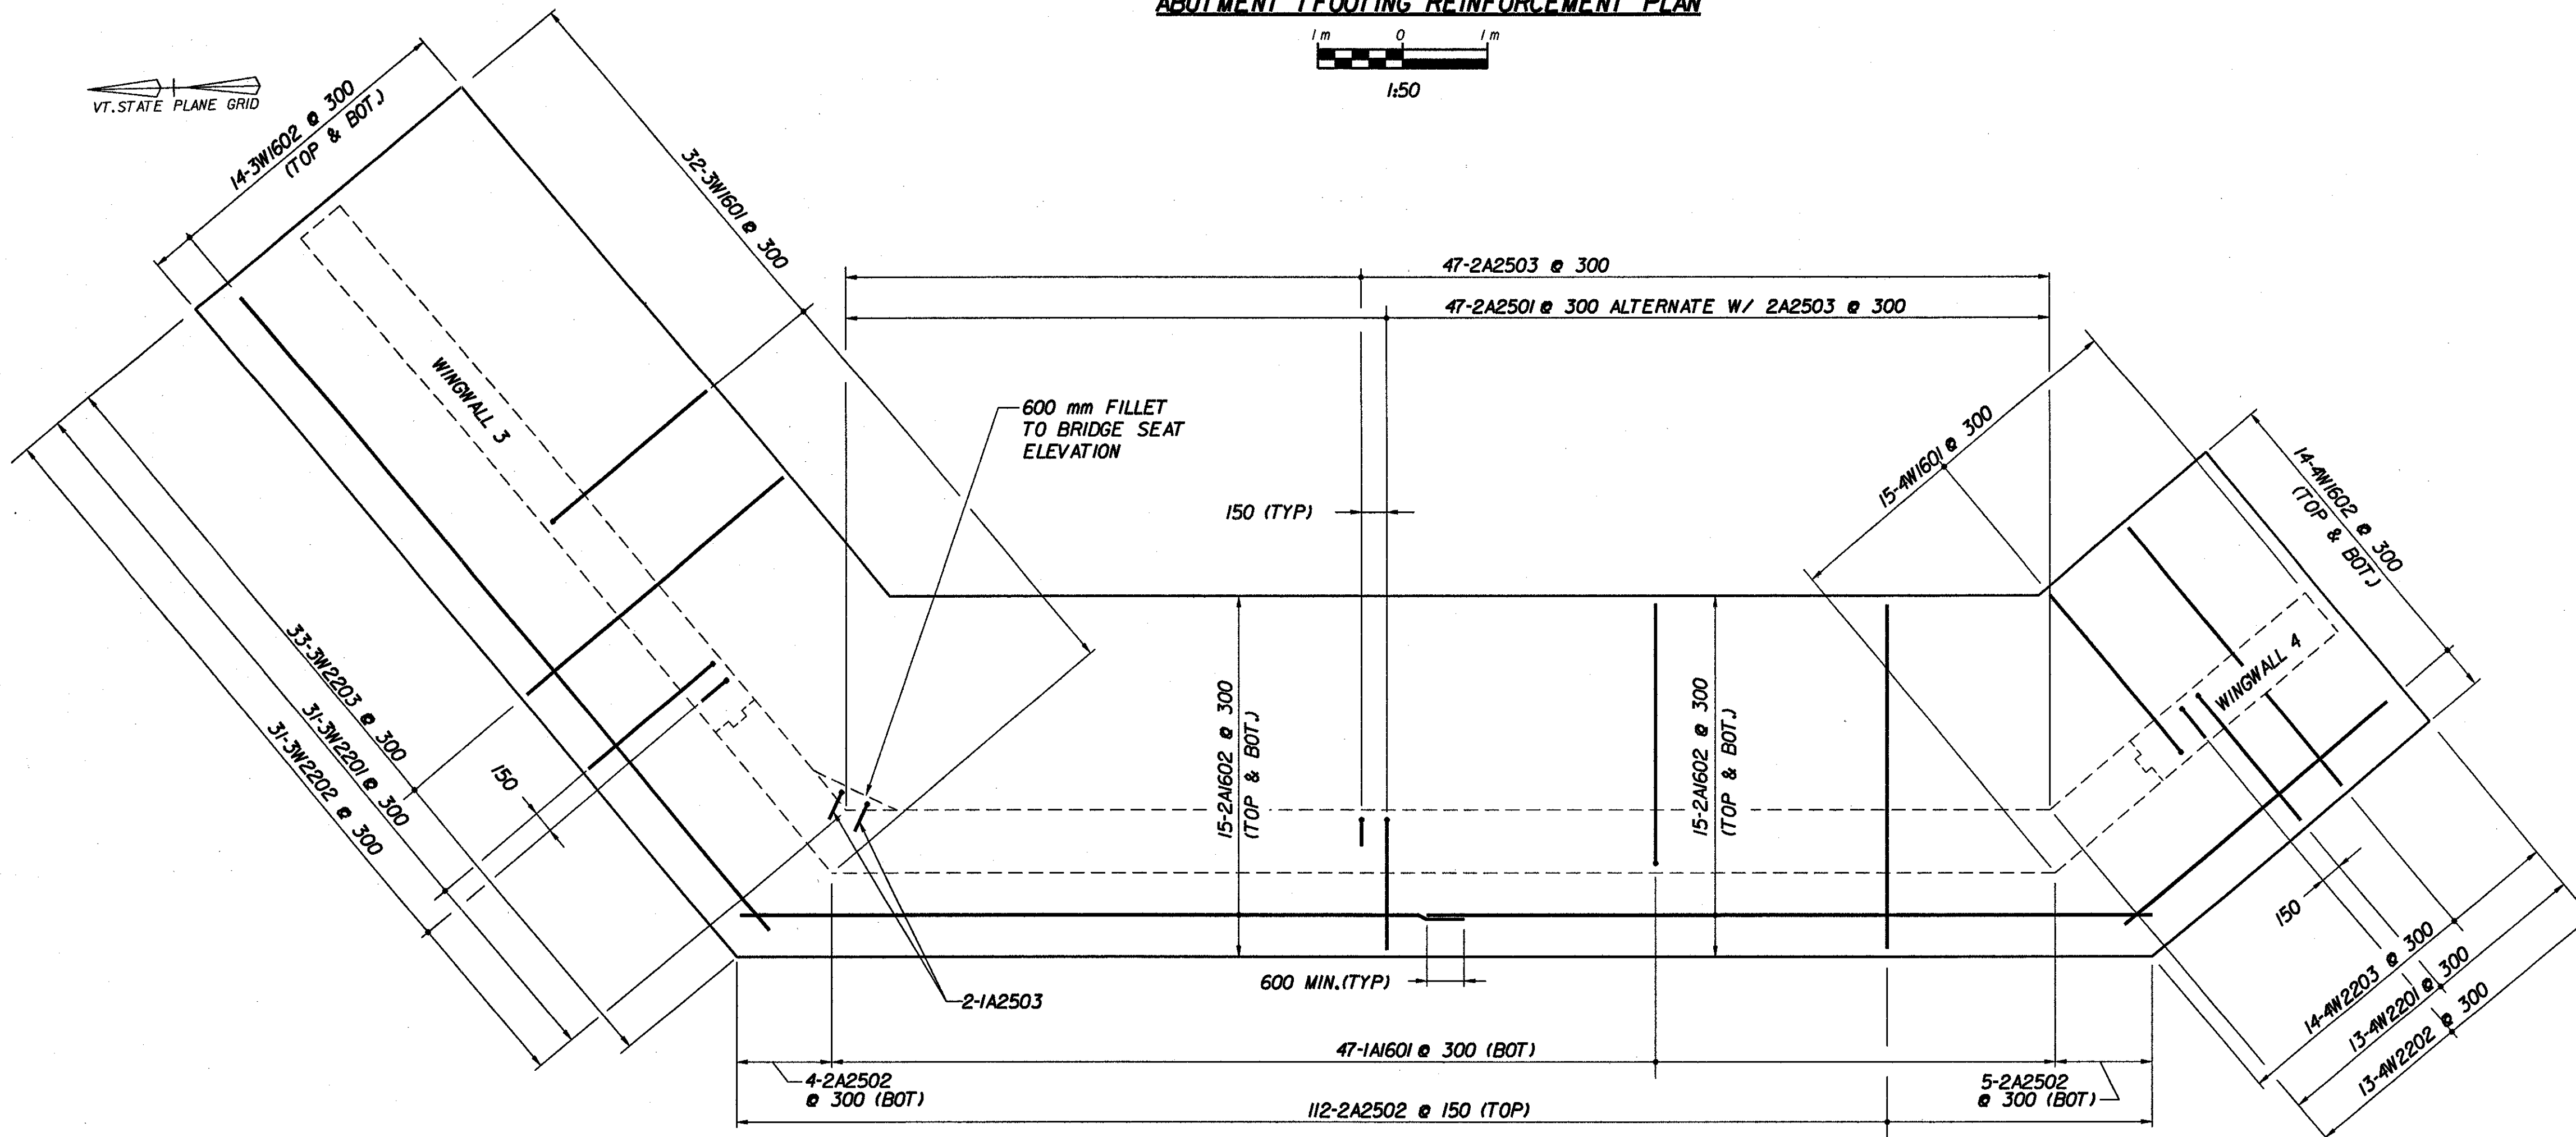

ABUTMENT 2 FOOTING REINFORCEMENT PLAN



STATE OF VERMONT AGENCY OF TRANSPORTATION	
Town Of BENNINGTON	Bridge No. BR600
Highway No. VT. RTE. 9	Log Sta. Surv. Sta. 15+170
VT. RTE. 9 OVER AUSTIN HILL ROAD	
ABUTMENT 1 & 2 FOOTING REINFORCING DETAILS	
Designed By M. GOGUEN	Drawn by B. WEATHERBY
Checked By P. PERKINS 11/01	Bridge Design Supervisor M. OLSTAD Date 11/01
PROJECT BENNINGTON-HOOSICK	PROJECT NO. D.P.J. 0146(1)
I.G.C. Info.	
Bridge Sheet No. BR621	Sheet 283 OF 473



FILE NAME: \\n:\3573\15-600\ab1\ab1.fvt
DATE: 11/1/2001
USER: B64