



SCALE IN KILOMETERS

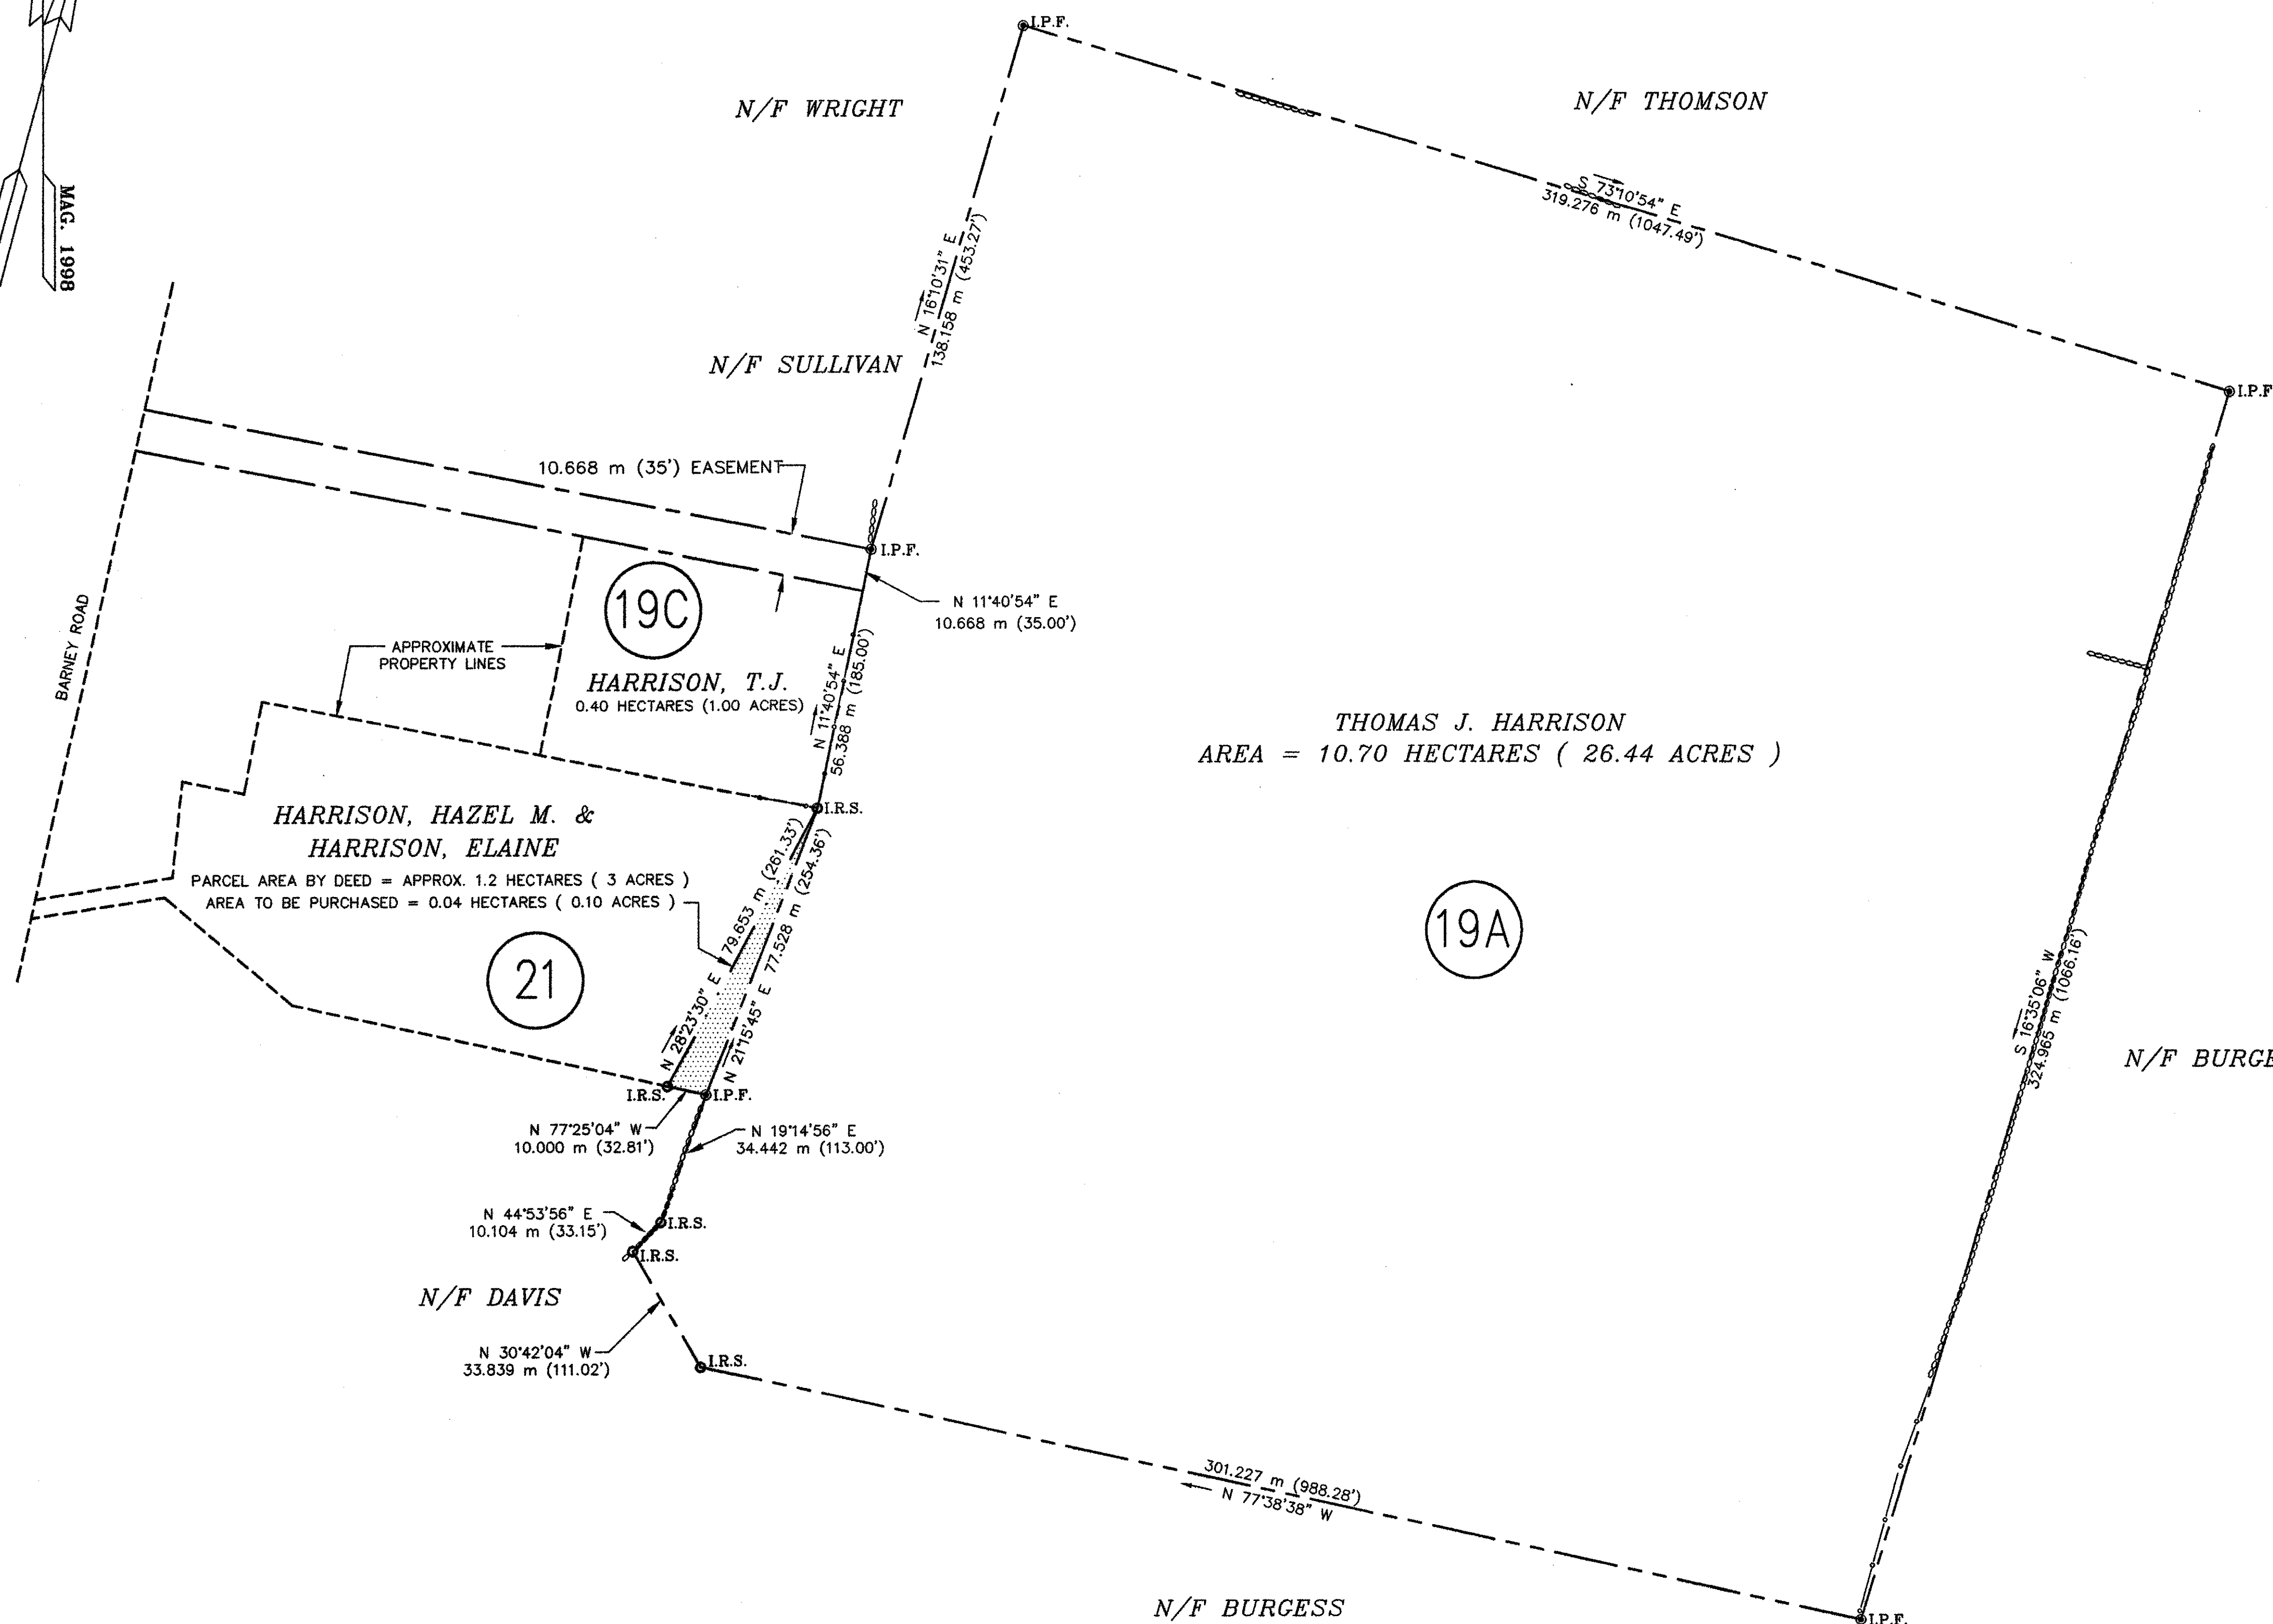

LEGEND

● I.P.F.	IRON PIPE FOUND
○ I.R.S.	IRON ROD SET
---	PROPERTY LINE
- - - -	EASEMENT LINE
---	PURCHASE LINE
- - - -	APPROX. PROPERTY LINE
—•—•—	FENCE LINE
⊘⊘⊘⊘⊘	STONE WALL

GRAPHIC SCALE

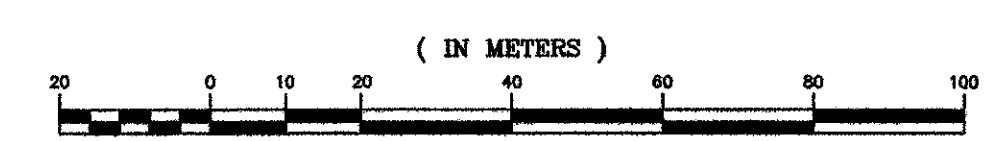

1 : 1000

WATER AND SEWER SYSTEMS WITHIN AND IMMEDIATELY ADJACENT TO THE PROPOSED ACQUISITION AREAS ARE SHOWN TO THE BEST OF OUR KNOWLEDGE.

BENNINGTON-HOOSICK
D.P.I. 0146(1)
 DWG. NO. ROW-G SHEET 54 OF 385
 SCALE: 1:1000 (1"=83.33')

The following information was considered during compilation of this plan:

- Those deeds to which reference is made on this plan, and deeds in the chains of title to the parcels shown hereon. These deeds are a matter of public record in the Town of Bennington, Vermont.
- The premises conveyed in Book 0-232, Page 186 (Burgess to Harrison) are subject to such rights as the Water Department of the Village of Bennington and the Village of Bennington itself may have, if any, to take water from said premises, or to enter thereon to construct or maintain pipes or conduits for the purpose of conducting water over said premises.