
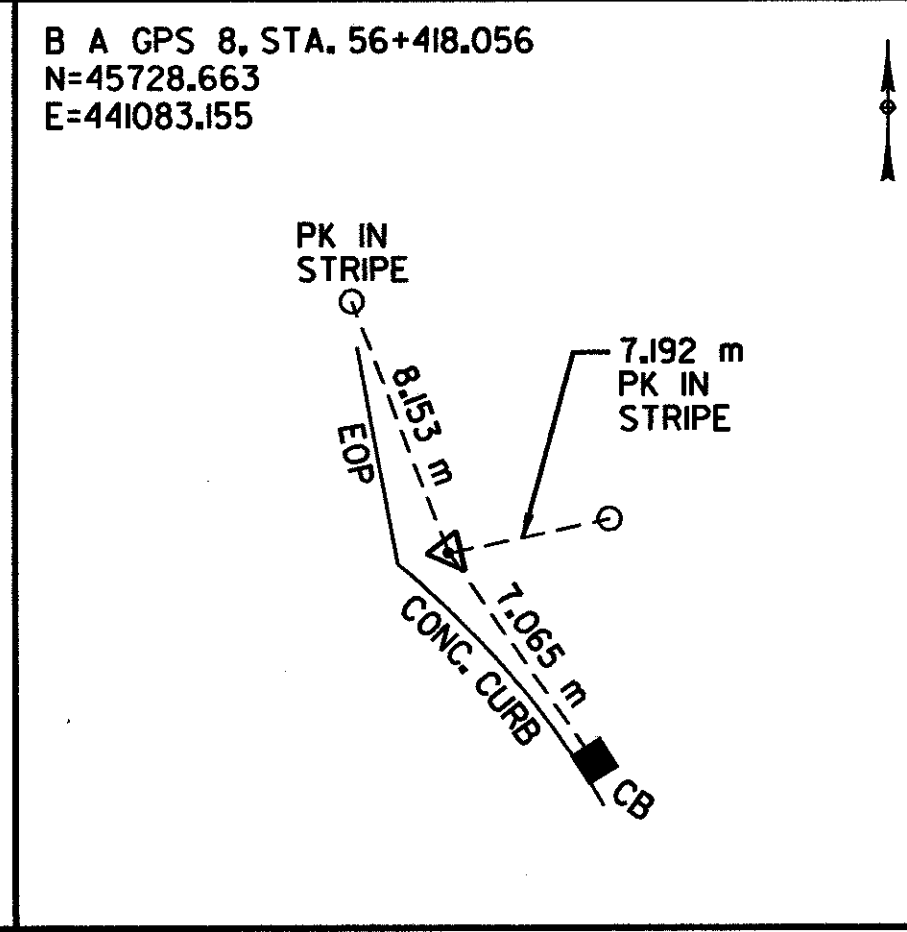
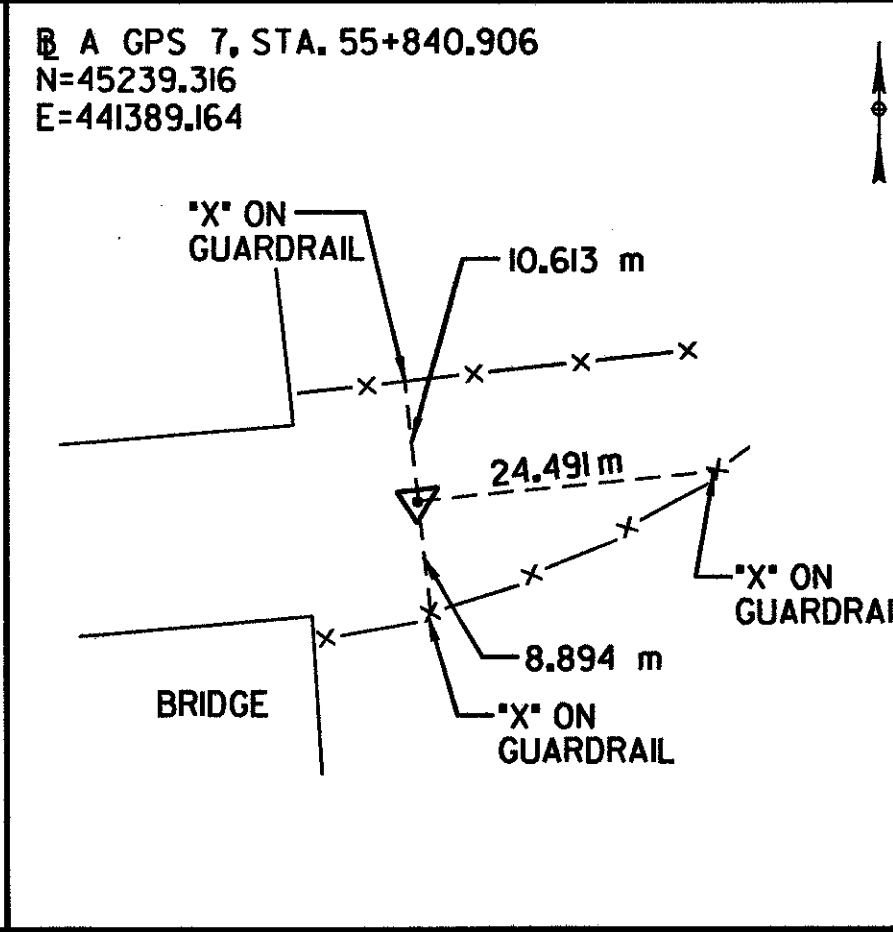
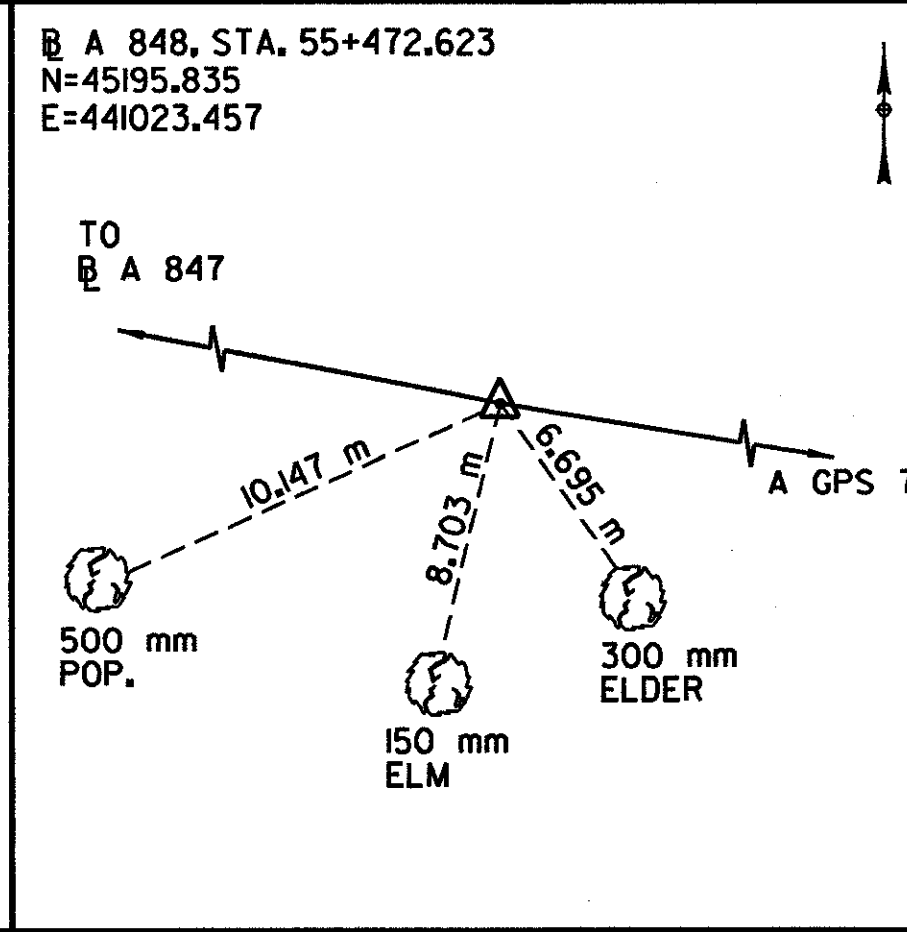
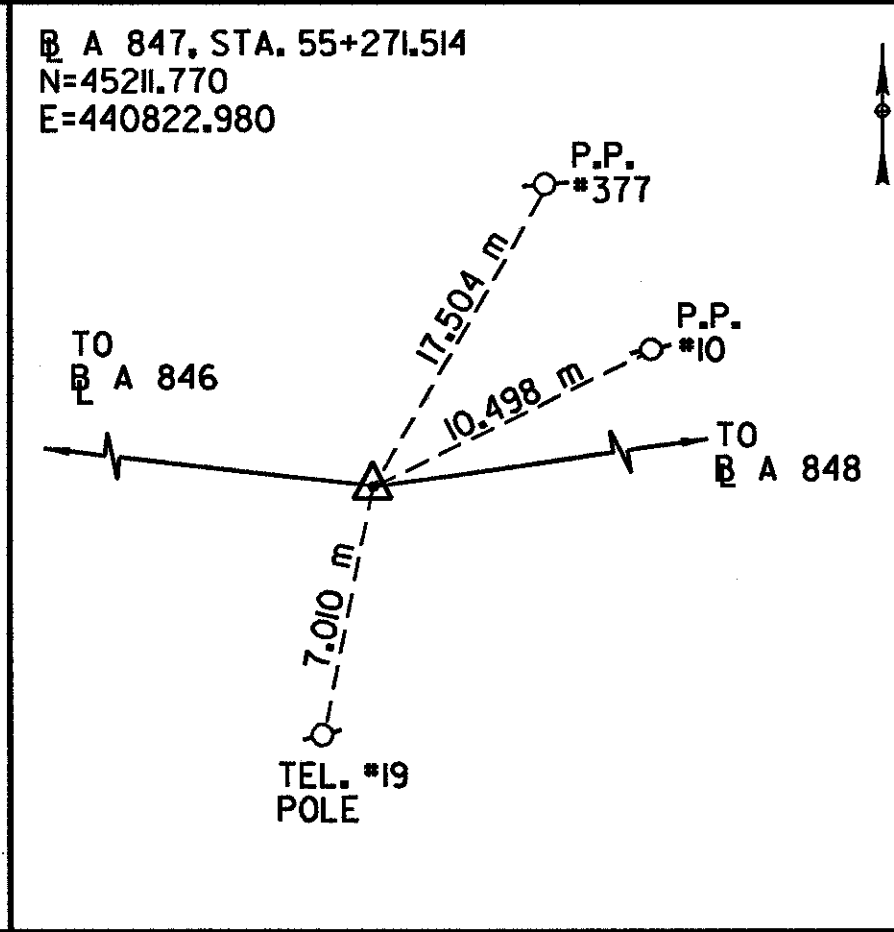
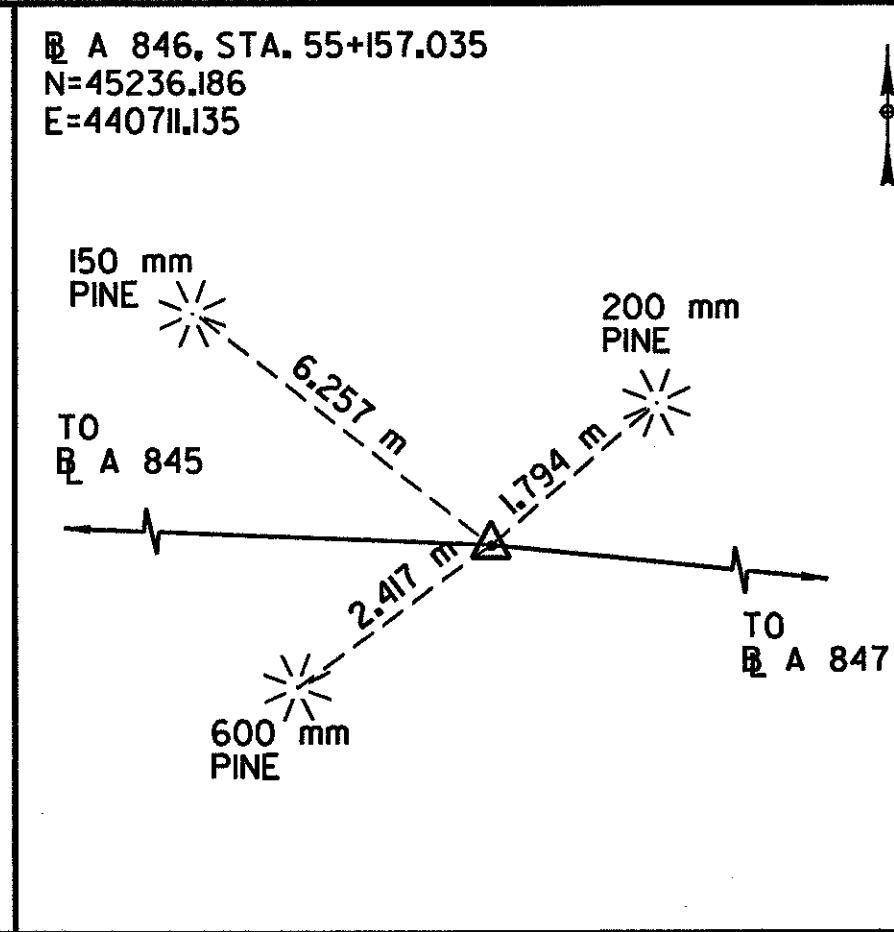


BASELINE TIES

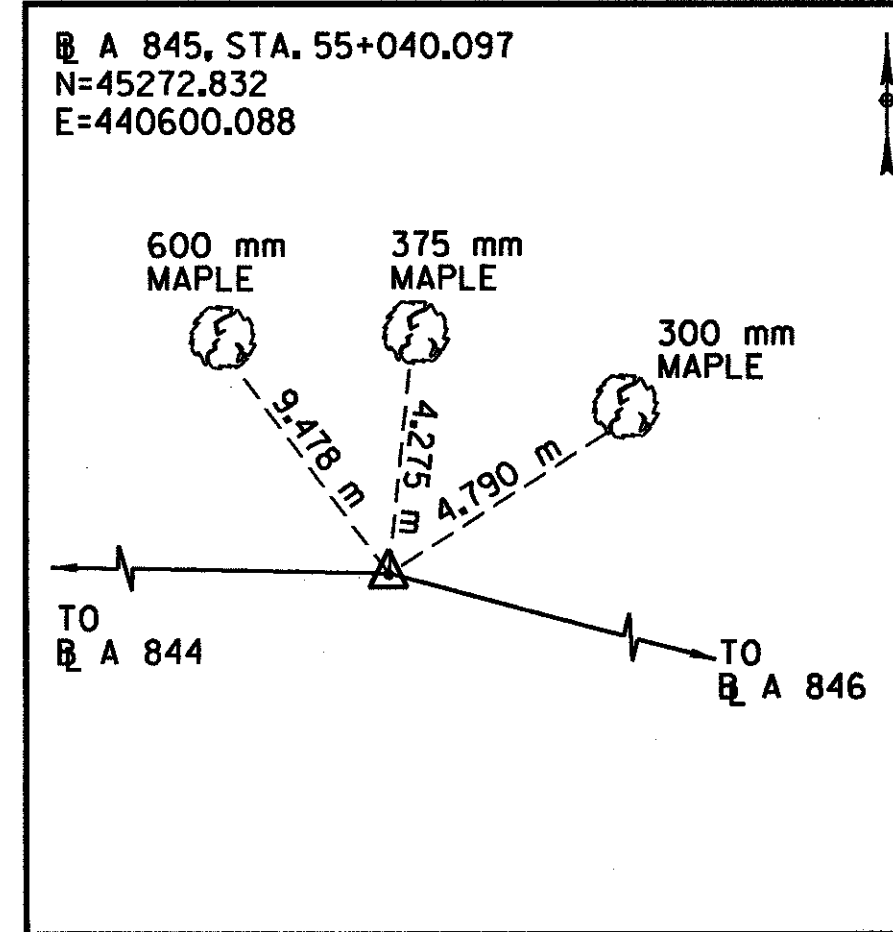

FILE NAME =u:\5116\voort\contract4\bl_tie.dgn
DATE/TIME = 07 SEP 2000
USER = 1459

DATUM	
VERTICAL	NAVD 88
HORIZONTAL	NAD 83 (1992)

BASELINE TIE DATA SHEET	SURVEYED BY	C.H.A. & V.S.E.	DATE	12/93
	DESIGNED BY	J.F.C.	DATE	9/00
	DRAWN BY	K.H.D.	DATE	9/00
	CHECKED BY	T.P.K.	DATE	9/00
DESIGN FILE NO. /516/BL-TIE.dgn				
PROJ. NAME BENNINGTON - HOOSICK D.P.J. 0146(1) C/4				
PROJ. NO. P.I.N. 1306.60				
DWG NO. BL-1 SHEET 77 OF 385				