

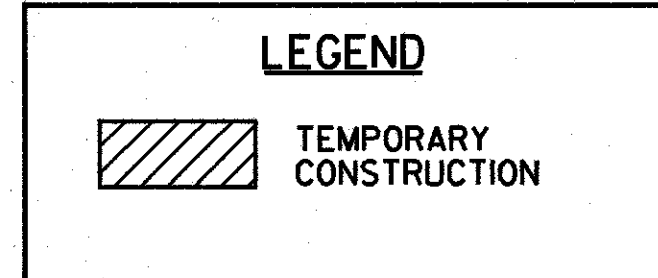
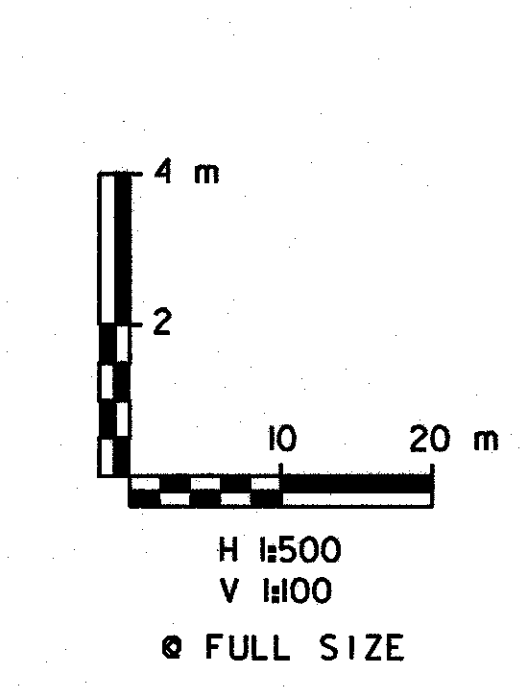


DETOUR HORIZONTAL CONTROL TABLE				
HCL POINT	COORDINATES		HCL STATION	DESCRIPTION
	NORTH	EAST		
<b>DETOUR 1</b>				
BEGIN/P.C. DI-A	45308.120	441033.482	1+000.000	BEGIN DETOUR 1 / P.C. CURVE DI-A
P.I. DI-A	45292.752	441032.943	1+015.377 BK, = 1+014.664 AHD.	P.I. CURVE DI-A
P.C.C. DI-A / DI-B	45279.191	441040.192	1+030.041	P.C.C. CURVE DI-A/DI-B
P.I. DI-B	45226.229	441068.500	1+090.094 BK, = 1+076.402 AHD.	P.I. CURVE DI-B
P.T. DI-B	45230.818	441128.378	1+136.455	P.T. CURVE DI-B
END	45238.731	441231.620	1+240.000	END DETOUR 1
<b>DETOUR 2</b>				
BEGIN/P.C. D2-A	45270.703	441604.165	2+000.000	BEGIN DETOUR 2 / P.C. CURVE D2-A
P.I. D2-A	45273.955	441641.563	2+037.539 BK, = 2+036.910 AHD.	P.I. CURVE D2-A
P.R.C. D2-A / D2-B	45265.394	441678.113	2+074.449	P.R.C. CURVE D2-A/D2-B
P.I. D2-B	45256.834	441714.661	2+111.986 BK, = 2+111.357 AHD.	P.I. CURVE D2-B
P.T. D2-B / END	45260.087	441752.057	2+148.894	P.T. CURVE D2-B

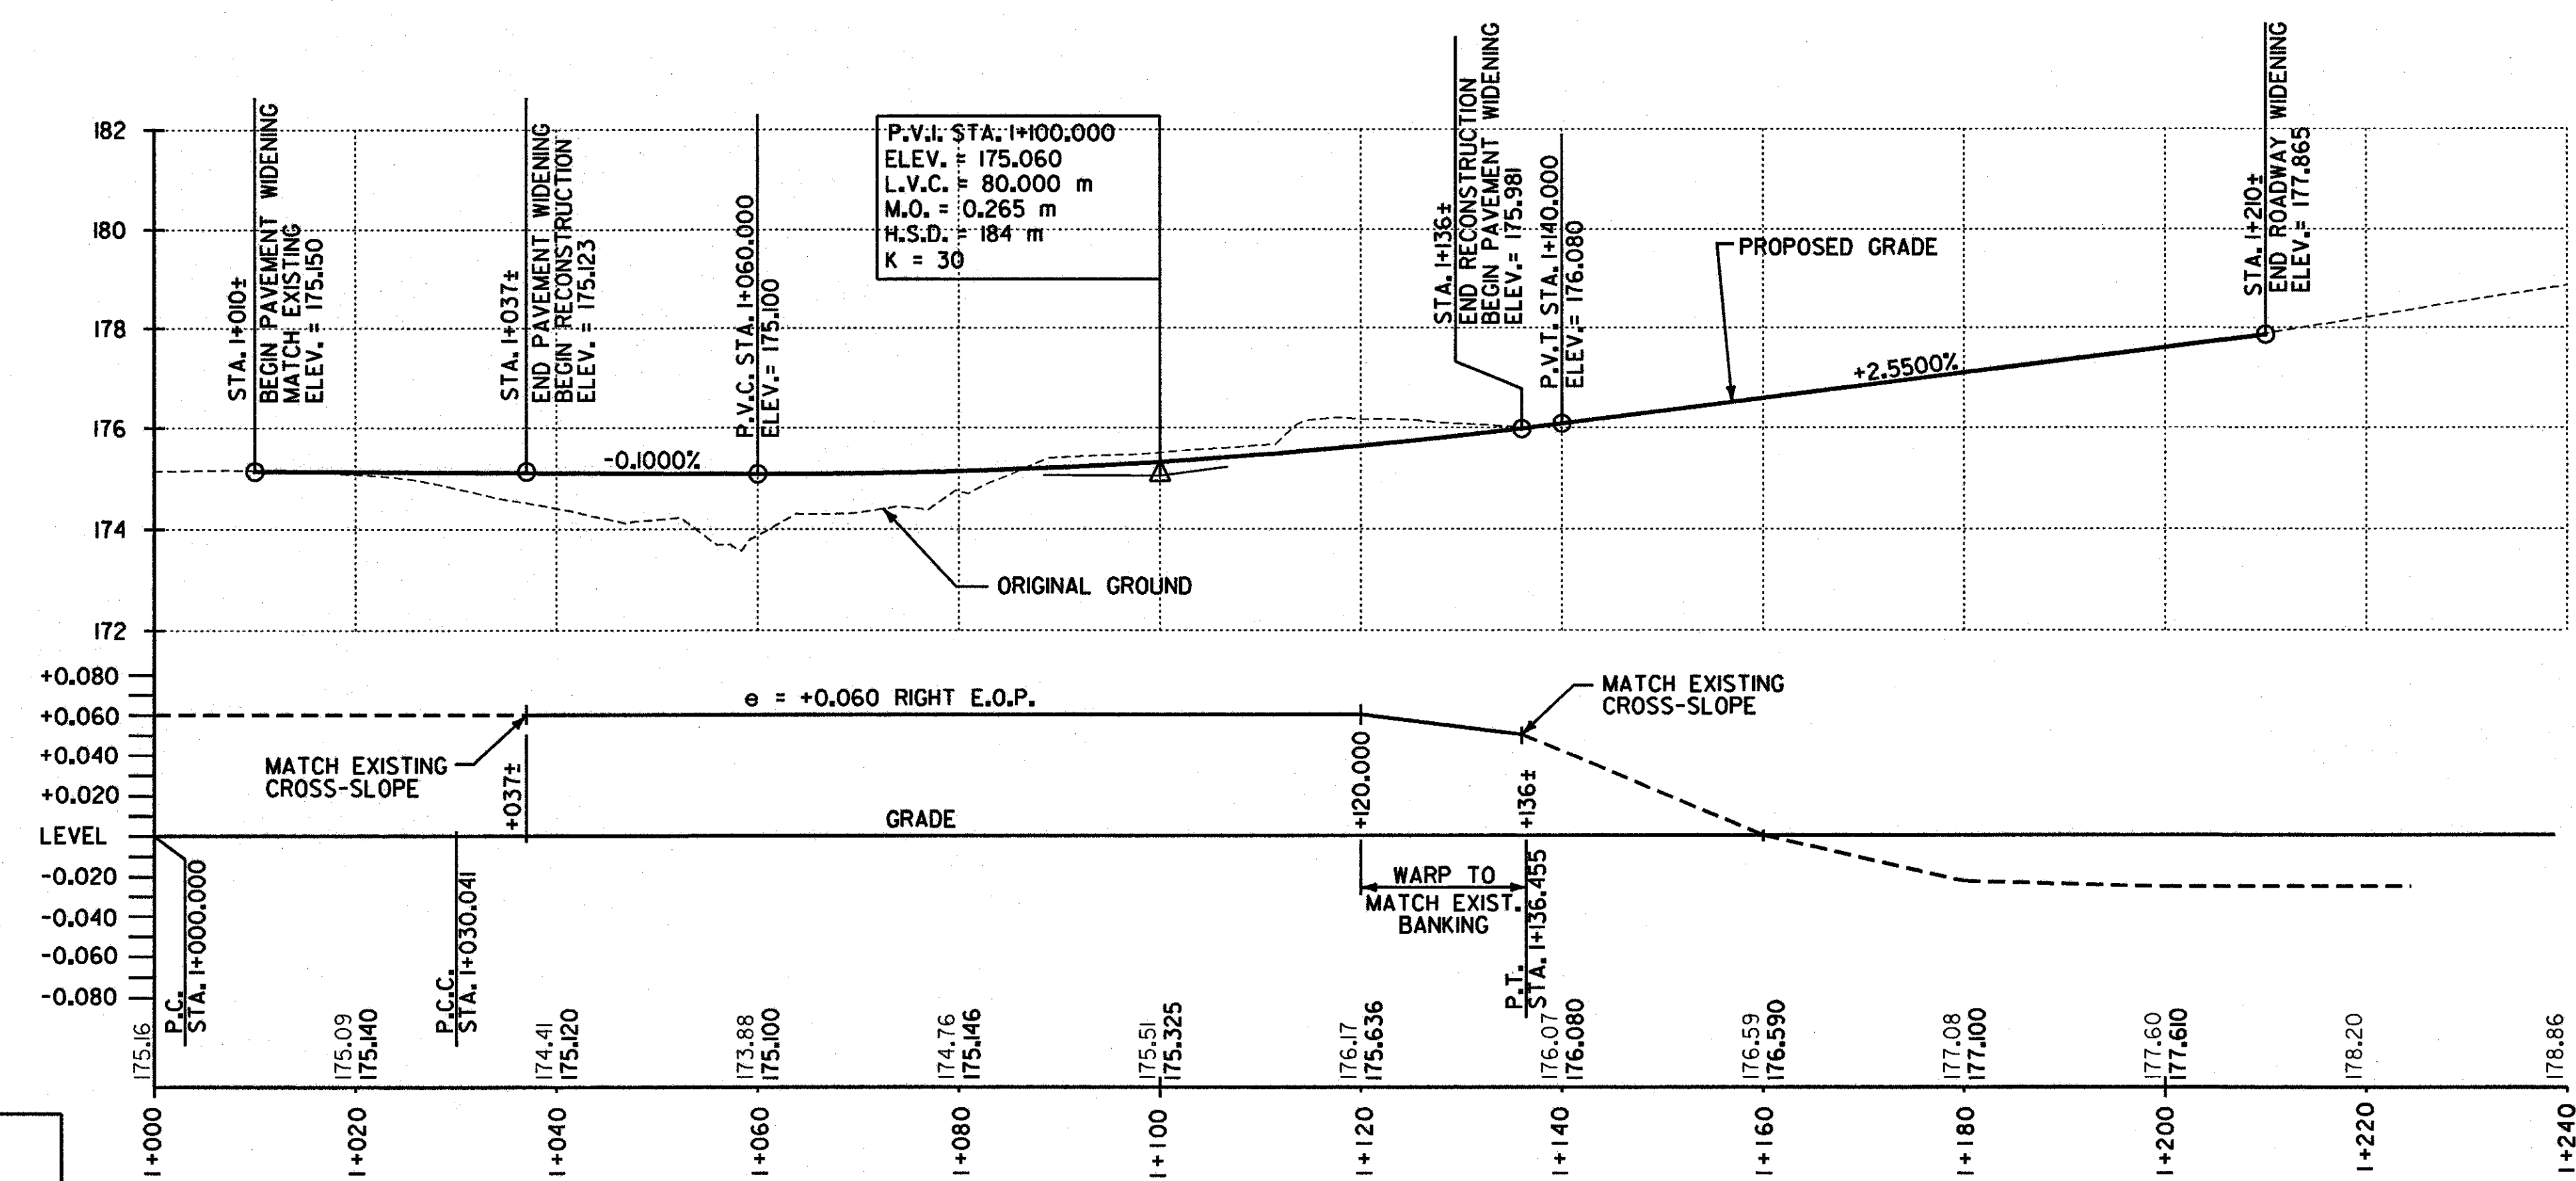

**DETOUR 1 LAYOUT**

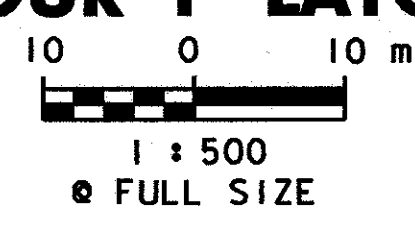

<b>DATUM</b>	
VERTICAL	NAVD 88
HORIZONTAL	NAD 83 (1992)

**CONSTRUCTION SEQUENCING PHASE 2**

SURVEYED BY	C.H.A. & V.S.E.	DATE	12/93
DESIGNED BY	T.Y.B.	DATE	9/00
DRAWN BY	K.H.D.	DATE	9/00
CHECKED BY	T.P.K.	DATE	9/00
DESIGN FILE NO.	5116/VAOT/CSP/CSP-2.DGN		
PROJ. NAME	BENNINGTON - HOOSICK D.P.1 014610 C/4		
PROJ. NO.	P.I.N 1306.60		
DWG NO.	CSP-4	SHEET	101 OF 385

FILE NAME = u:\5116\vaot\contract4\csp\csp-2.dgn  
DATE/TIME = 07 SEP 2000  
USER = 1459