



**SUB - PHASE 4A**


NOTE:  
PRIOR TO THE START OF PHASE 4A, TEMPORARY PAVEMENT SHALL BE CONSTRUCTED IN THE EXISTING RAISED MEDIAN BETWEEN THE RAMPs AT THE INTERSECTIONS. USE WIDENING DETAIL, DWG. NO. CSP-8

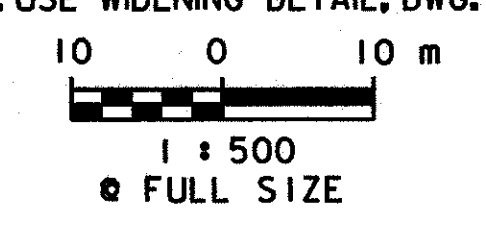

LEGEND	
	ITEM 621.90 TEMPORARY TRAFFIC BARRIER (CONCRETE MEDIAN BARRIER)
	CONSTRUCTION SIGN
	PERMANENT SIGN (AS PER DWG. NOS. SSP-3, SSP-5 AND SSP-6)
	TYPE III BARRICADE
	REFLECTORIZED PLASTIC DRUM
	EXISTING SIGN
	TRAVEL LANE DIRECTION
	COVER SIGN FACE (OR PORTION THEREOF)

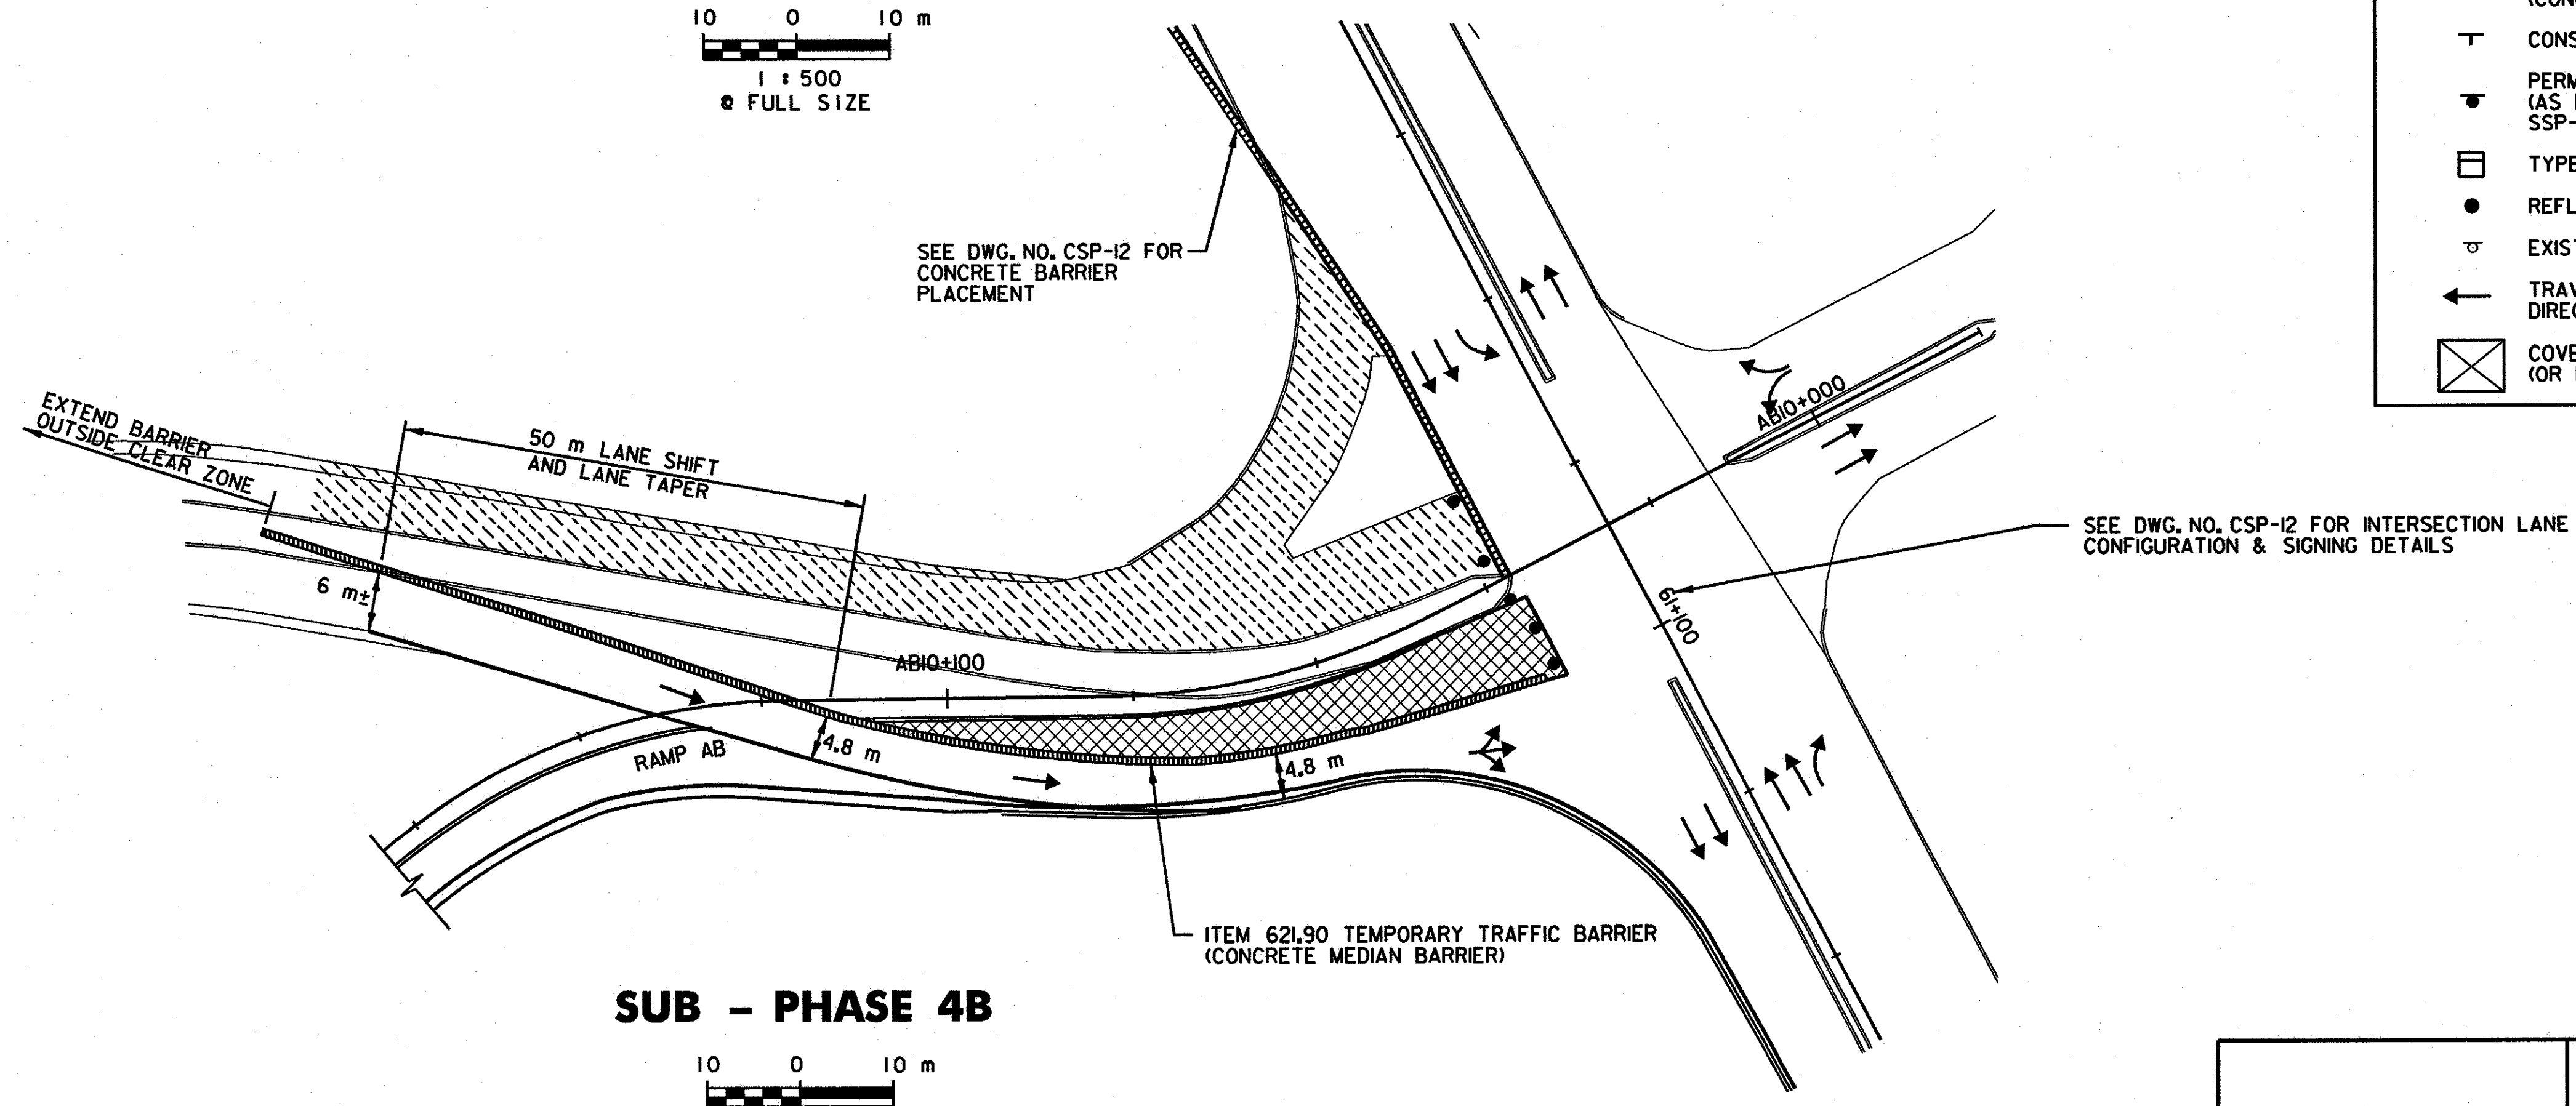

**SUB - PHASE 4B**

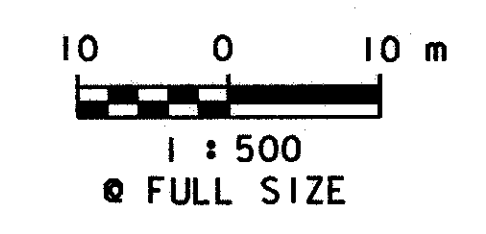

FILE NAME =u:\5116\vaot\contract4\csp\csp-8.dgn  
DATE/TIME =07 SEP 2000  
USER =1459

DATUM	
VERTICAL	NAVD 88
HORIZONTAL	NAD 83 (1992)

<b>CONSTRUCTION SEQUENCING PHASE 4</b>	SURVEYED BY	C.H.A. & V.S.E.	DATE	12/93
	DESIGNED BY	T.Y.B.	DATE	9/00
	DRAWN BY	K.H.D.	DATE	9/00
	CHECKED BY	T.P.X.	DATE	9/00
	DESIGN FILE NO.	5116/VAOT/CSP/CSP-8.DGN		
PROJ. NAME	BENNINGTON - HOOSICK D.P.L. 0146(I) C/4			
PROJ. NO.	P.I.N 1306.60			
DWG NO. CSP-10	SHEET 107 OF 385			