
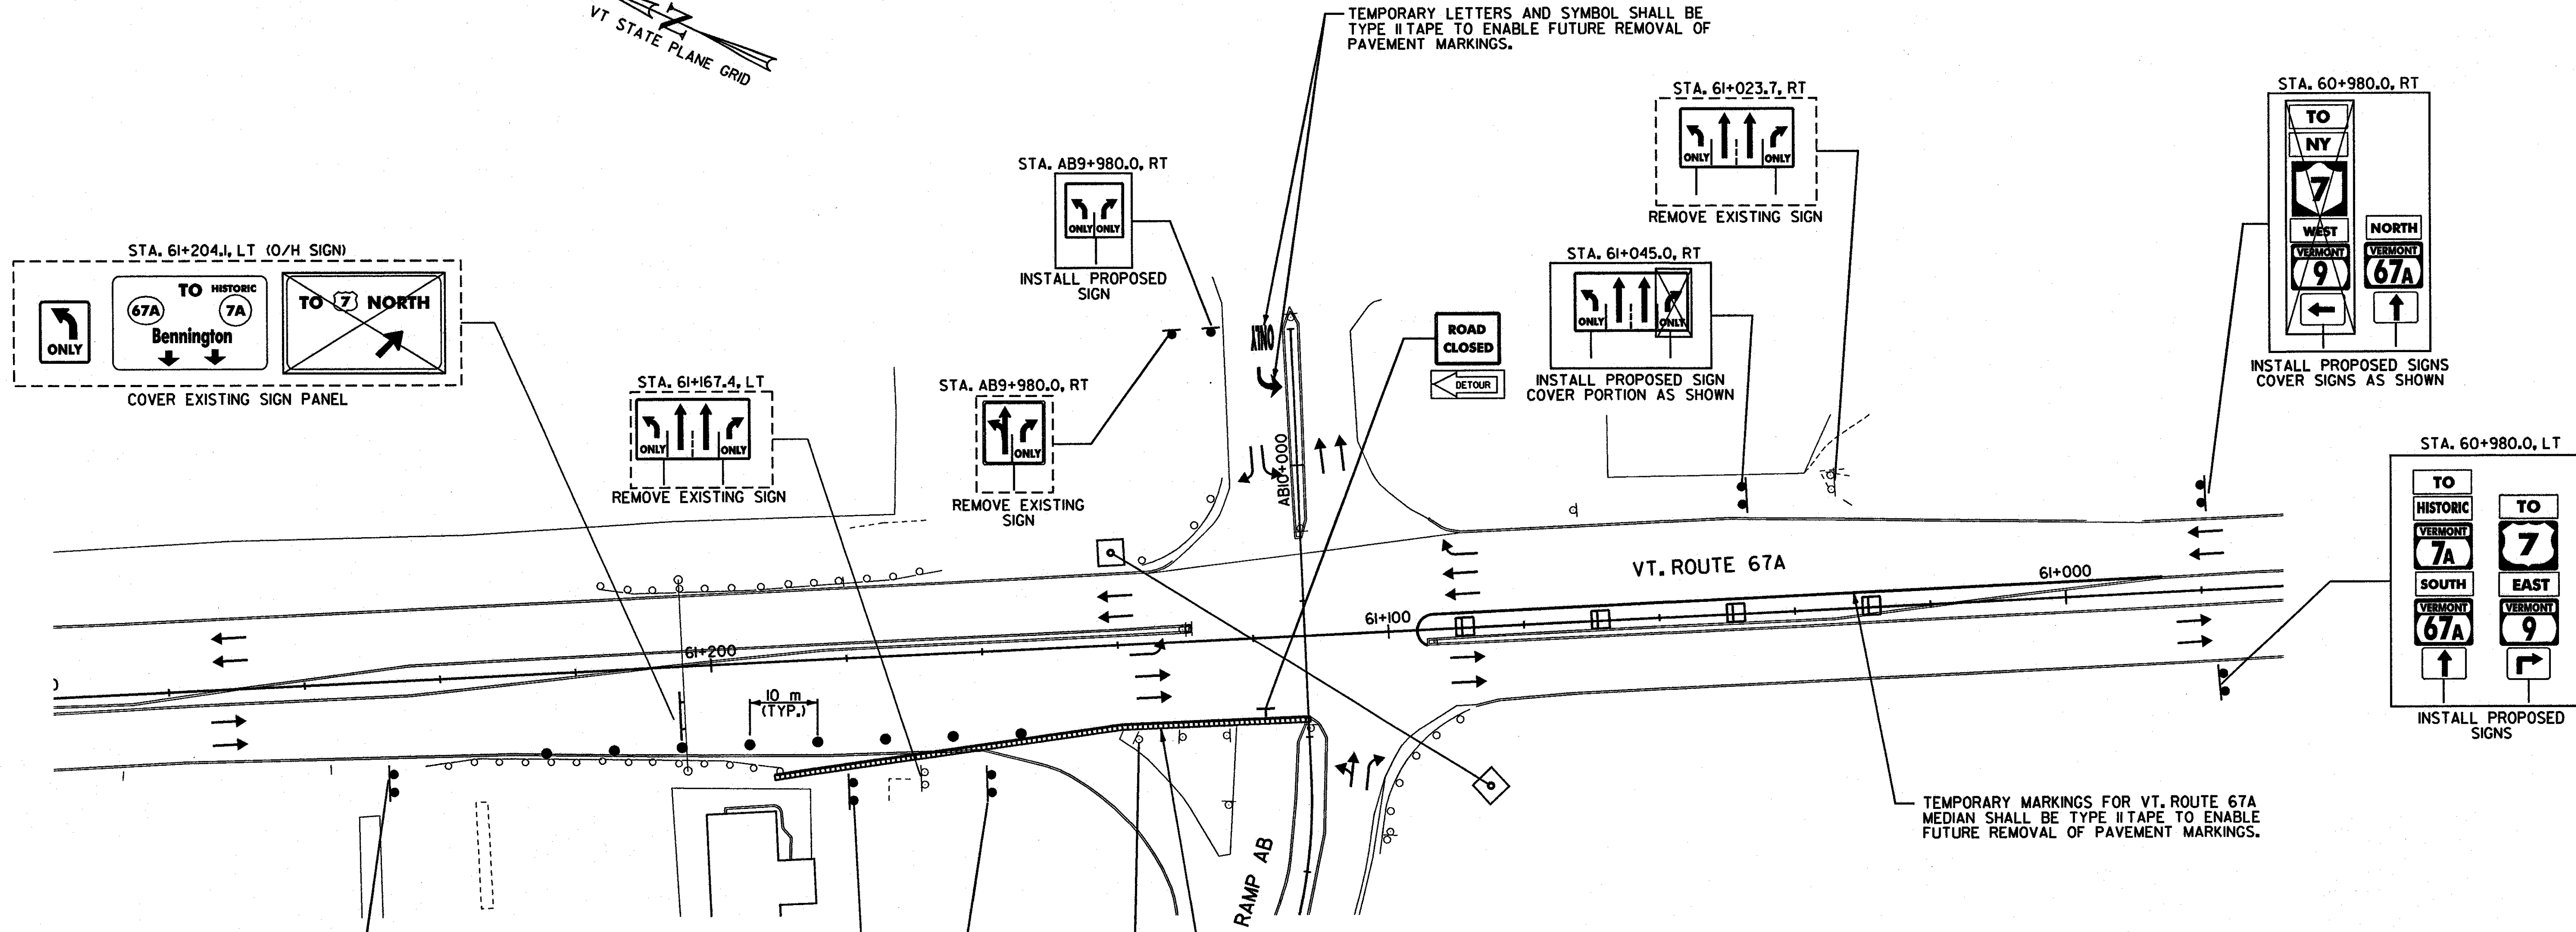


646.61 TEMPORARY 100 mm YELLOW LINE (TYPE II TAPE)  
 STA. 60+985.500 - STA. 61+095.777 SOLID RT (EDGE LINE)  
 646.70 TEMPORARY LETTER OR SYMBOL (TYPE II TAPE)  
 STA. AB9+981.250 RT = 'O,N,L,Y'  
 STA. AB9+984.950 RT = ARROW

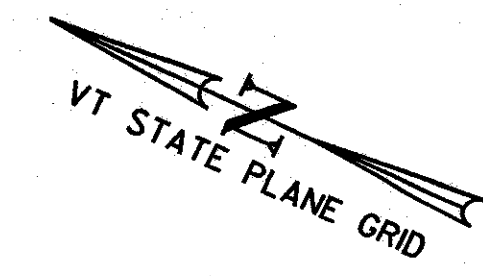


ALL ITEM 621.90 TEMPORARY TRAFFIC BARRIER (CONCRETE MEDIAN BARRIER) (MOD.) SHOWN ON THIS SHEET WILL BECOME THE PROPERTY OF THE AGENCY AT THE CLOSE OF THIS CONTRACT. THIS CONCRETE MEDIAN BARRIER SHALL REMAIN IN PLACE UNTIL VT. ROUTE 9 IS OPEN TO TRAFFIC DURING THE BENNINGTON - HOOSICK D.P.I. 0146(I) C/1 CONTRACT. THE BENNINGTON - HOOSICK D.P.I. 0146(I) C/1 CONTRACTOR SHALL REMOVE THIS TRAFFIC BARRIER. THE COST OF THIS WORK SHALL BE INCIDENTAL TO THE OTHER ITEMS IN THE BENNINGTON - HOOSICK D.P.I. 0146(I) C/1 CONTRACT.

TEMPORARY MARKINGS FOR VT. ROUTE 67A MEDIAN SHALL BE TYPE II TAPE TO ENABLE FUTURE REMOVAL OF PAVEMENT MARKINGS.

LEGEND	
	ITEM 621.90 TEMPORARY TRAFFIC BARRIER (CONCRETE MEDIAN BARRIER)
	CONSTRUCTION SIGN
	PERMANENT SIGN (AS PER DWG. NOS. SSP-3, SSP-5 AND SSP-6)
	TYPE III BARRICADE
	REFLECTORIZED PLASTIC DRUM
	EXISTING SIGN
	TRAVEL LANE DIRECTION
	COVER SIGN FACE (OR PORTION THEREOF)

**VT. ROUTE 67A /EXISTING  
 VT. ROUTE 9 INTERCHANGE RAMP AB**

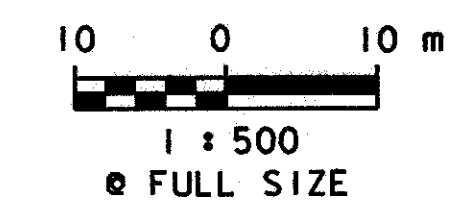

**CONSTRUCTION  
 SEQUENCING  
 PHASE 4**

SURVEYED BY	C.H.A. & V.S.E.	DATE	12/93
DESIGNED BY	T.Y.B.	DATE	9/00
DRAWN BY	K.H.D.	DATE	9/00
CHECKED BY	T.P.K.	DATE	9/00
DESIGN FILE NO.	5116/VAOT/CSP/CSP-9.DGN		
PROJ. NAME	BENNINGTON - HOOSICK D.P.I. 0146(I) C/4		
PROJ. NO.	P.I.N 1306.60		
DWG NO. CSP-12	SHEET 109 OF 385		

DATUM	
VERTICAL	NAVD 88
HORIZONTAL	NAD 83 (1992)

FILE NAME = u:\5116\vaot\contract4\csp\csp-9.dgn  
 DATE/TIME = 07 SEP 2000  
 USER = 1459