



- TYPE I, WHITE
 ○ TYPE I, AMBER
 ○ TYPE II, DOUBLE WHITE
 ○ TYPE III, WHITE W/ RED ON BACK
 ○ TYPE III, AMBER W/ RED ON BACK

- TYPE I, WHITE
 ○ TYPE I, AMBER
 ○ TYPE II, DOUBLE WHITE
 ○ TYPE III, WHITE W/ RED ON BACK
 ○ TYPE III, AMBER W/ RED ON BACK

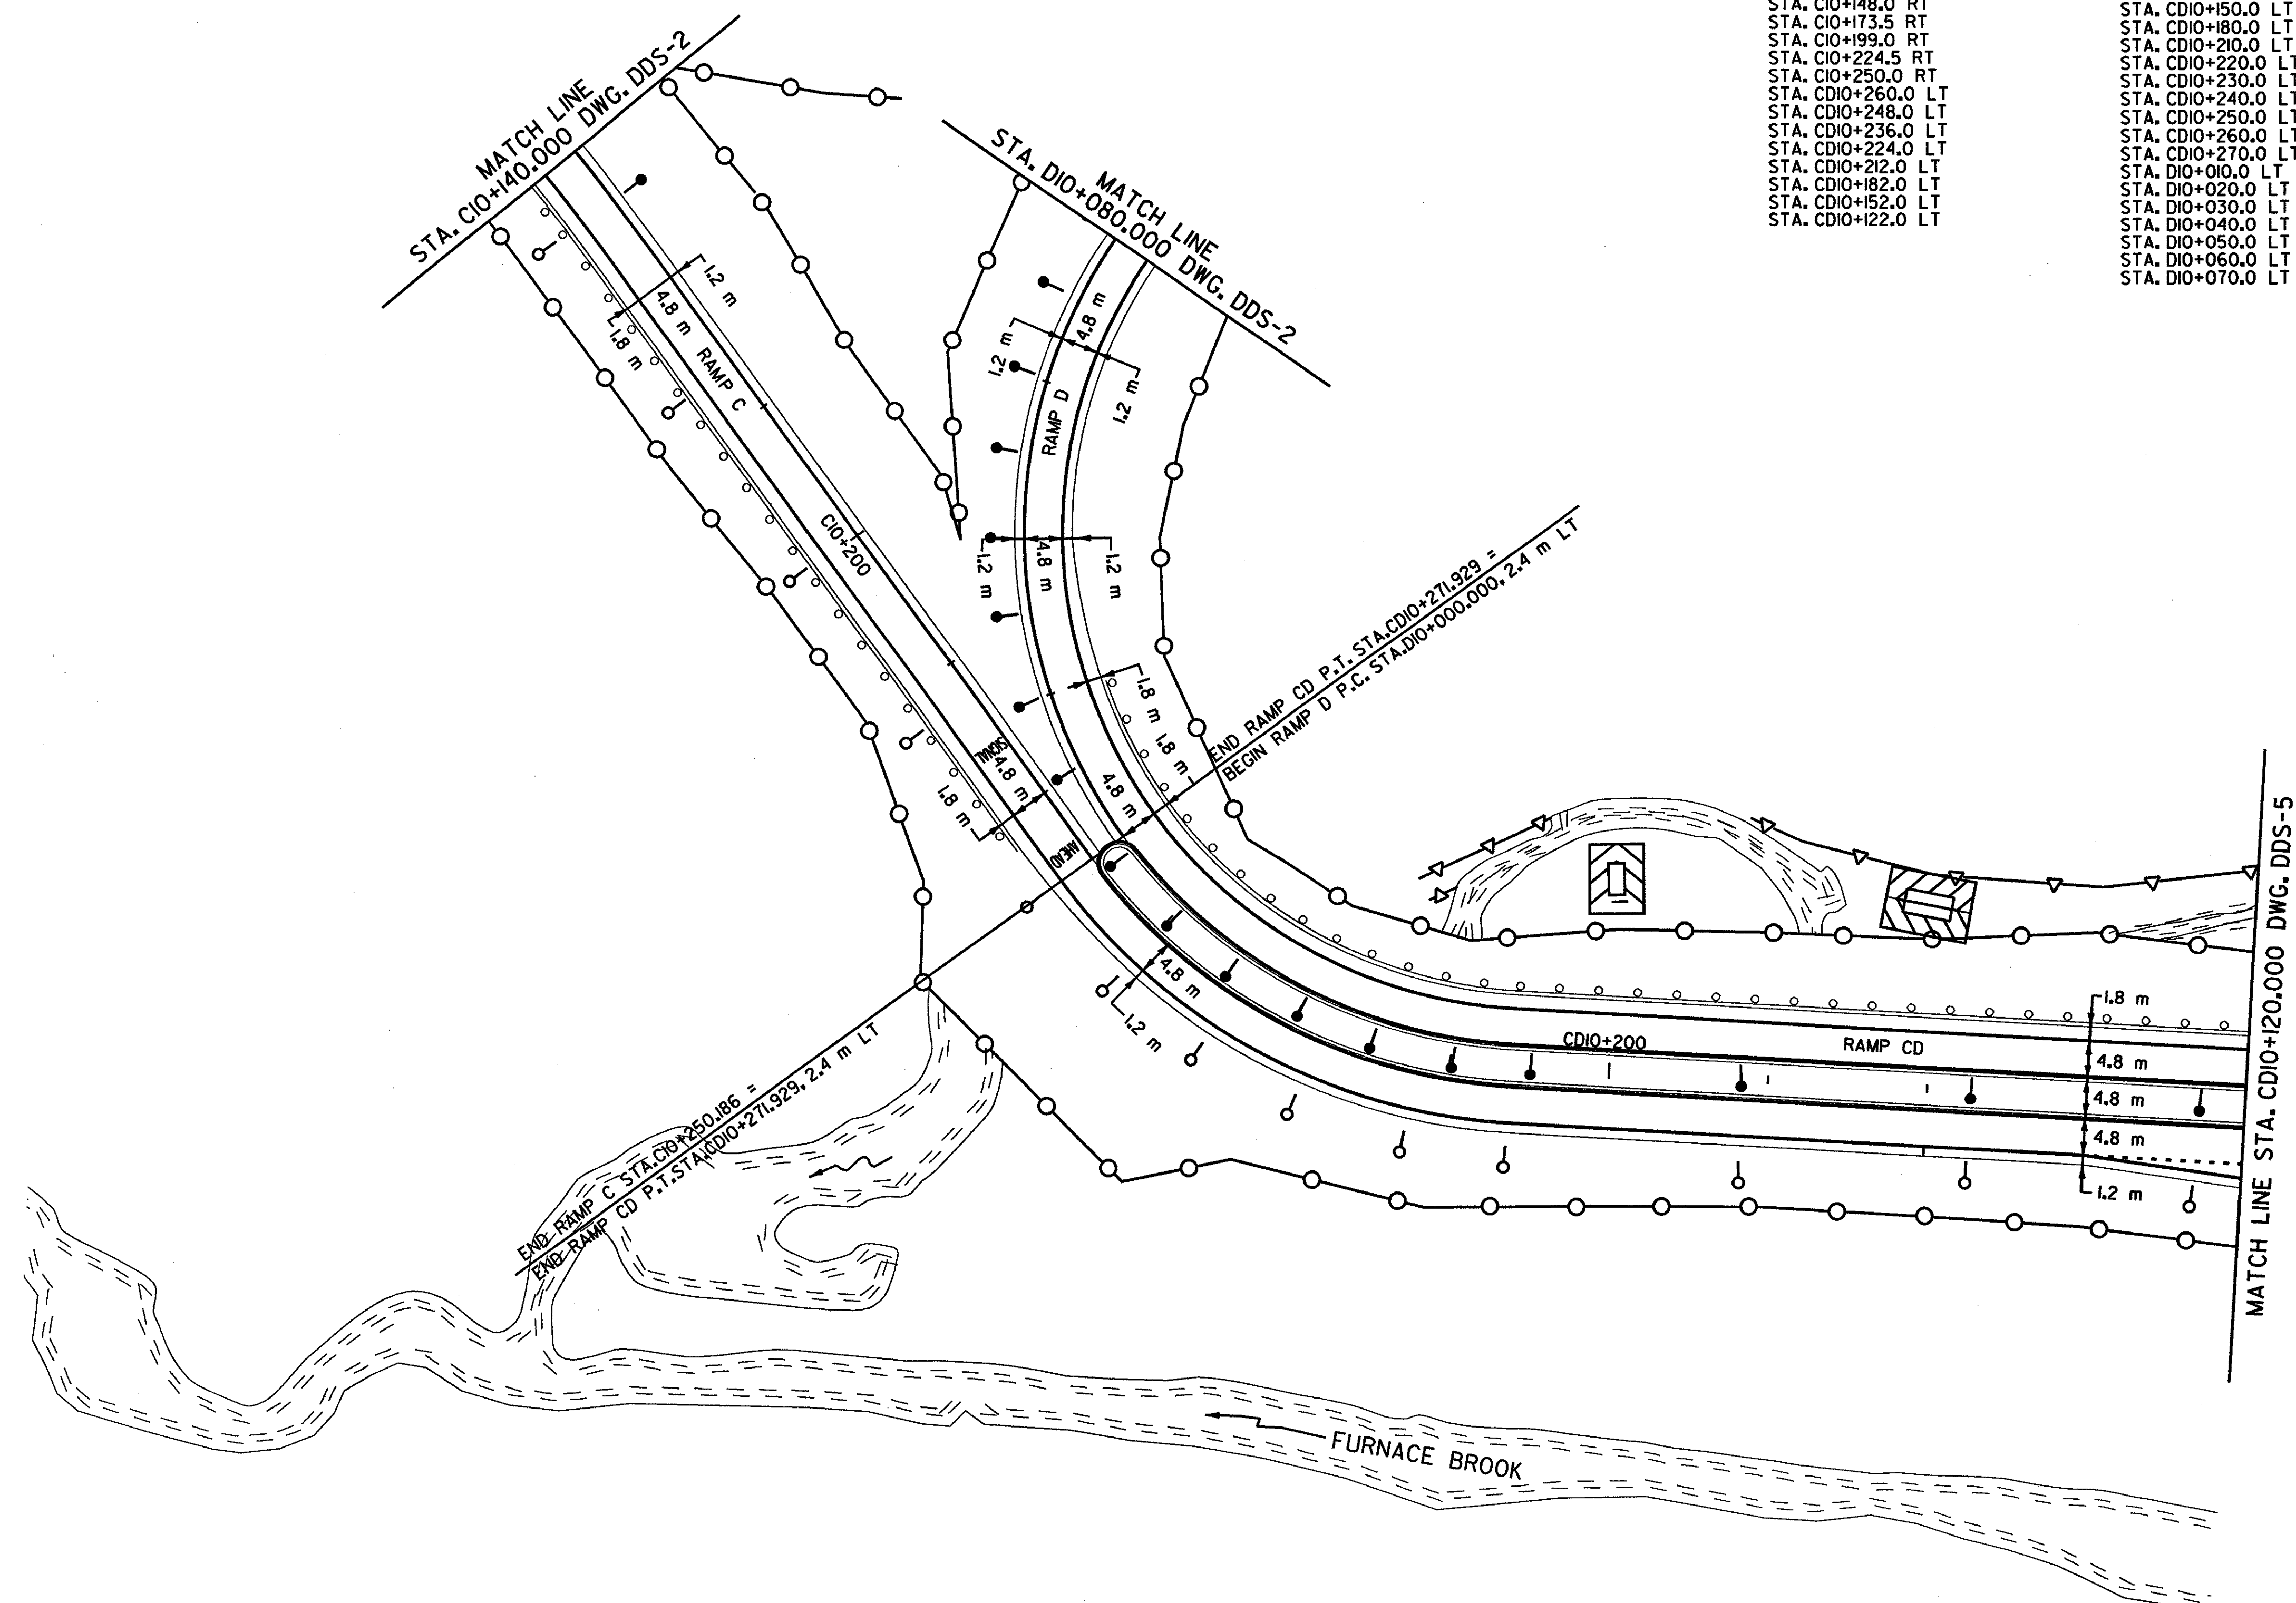

- DELINEATOR LEGEND**
- TYPE I, WHITE
 - TYPE I, AMBER
 - TYPE II, DOUBLE WHITE
 - TYPE III, WHITE W/ RED ON BACK
 - TYPE III, AMBER W/ RED ON BACK

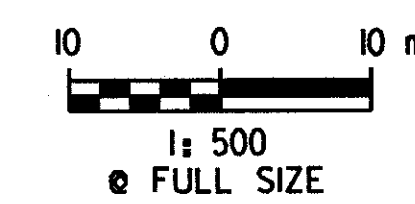

DELINEATOR SHEET 4

SURVEYED BY	C.H.A. & V.S.E.	DATE	12/93
DESIGNED BY	D.E.G.	DATE	9/00
DRAWN BY	J.S.L.	DATE	9/00
CHECKED BY	T.P.K.	DATE	9/00
DESIGN FILE NO.	/5116/VAOT/VTSSP23		
PROJ. NAME	BENNINGTON - HOOSICK D.P.L. 0146(1) C/4		
PROJ. NO.	P.I.N. 1306.60		
DWG NO.	DDS-4	SHEET	162 OF 385

DATUM	
VERTICAL	NAVD 88
HORIZONTAL	NAD 83 (1992)

FILE NAME = u:\5116\vaot\contract4\vtssp23.dgn
 DATE/TIME = 09 SEP 2000
 USER = 1493