


<ul style="list-style-type: none"> <li>↑ TYPE III, AMBER W/ RED ON BACK</li> <li>STA. CD10+045.0 ☐</li> <li>STA. CD10+052.0 ☐</li> <li>STA. CD10+067.0 ☐</li> <li>STA. CD10+082.0 ☐</li> </ul>	<ul style="list-style-type: none"> <li>⬆ TYPE III, WHITE W/ RED ON BACK</li> <li>STA. CD10+045.0 LT</li> <li>STA. CD10+052.0 LT</li> <li>STA. CD10+067.0 LT</li> <li>STA. CD10+082.0 LT</li> </ul>	<ul style="list-style-type: none"> <li>⬆ TYPE I, AMBER</li> <li>STA. CD10+032.5 RT</li> <li>STA. CD10+040.3 RT</li> <li>STA. CD10+052.0 LT</li> <li>STA. CD10+067.0 LT</li> <li>STA. CD10+082.0 LT</li> <li>STA. CD10+097.0 LT</li> </ul>
--	--	---

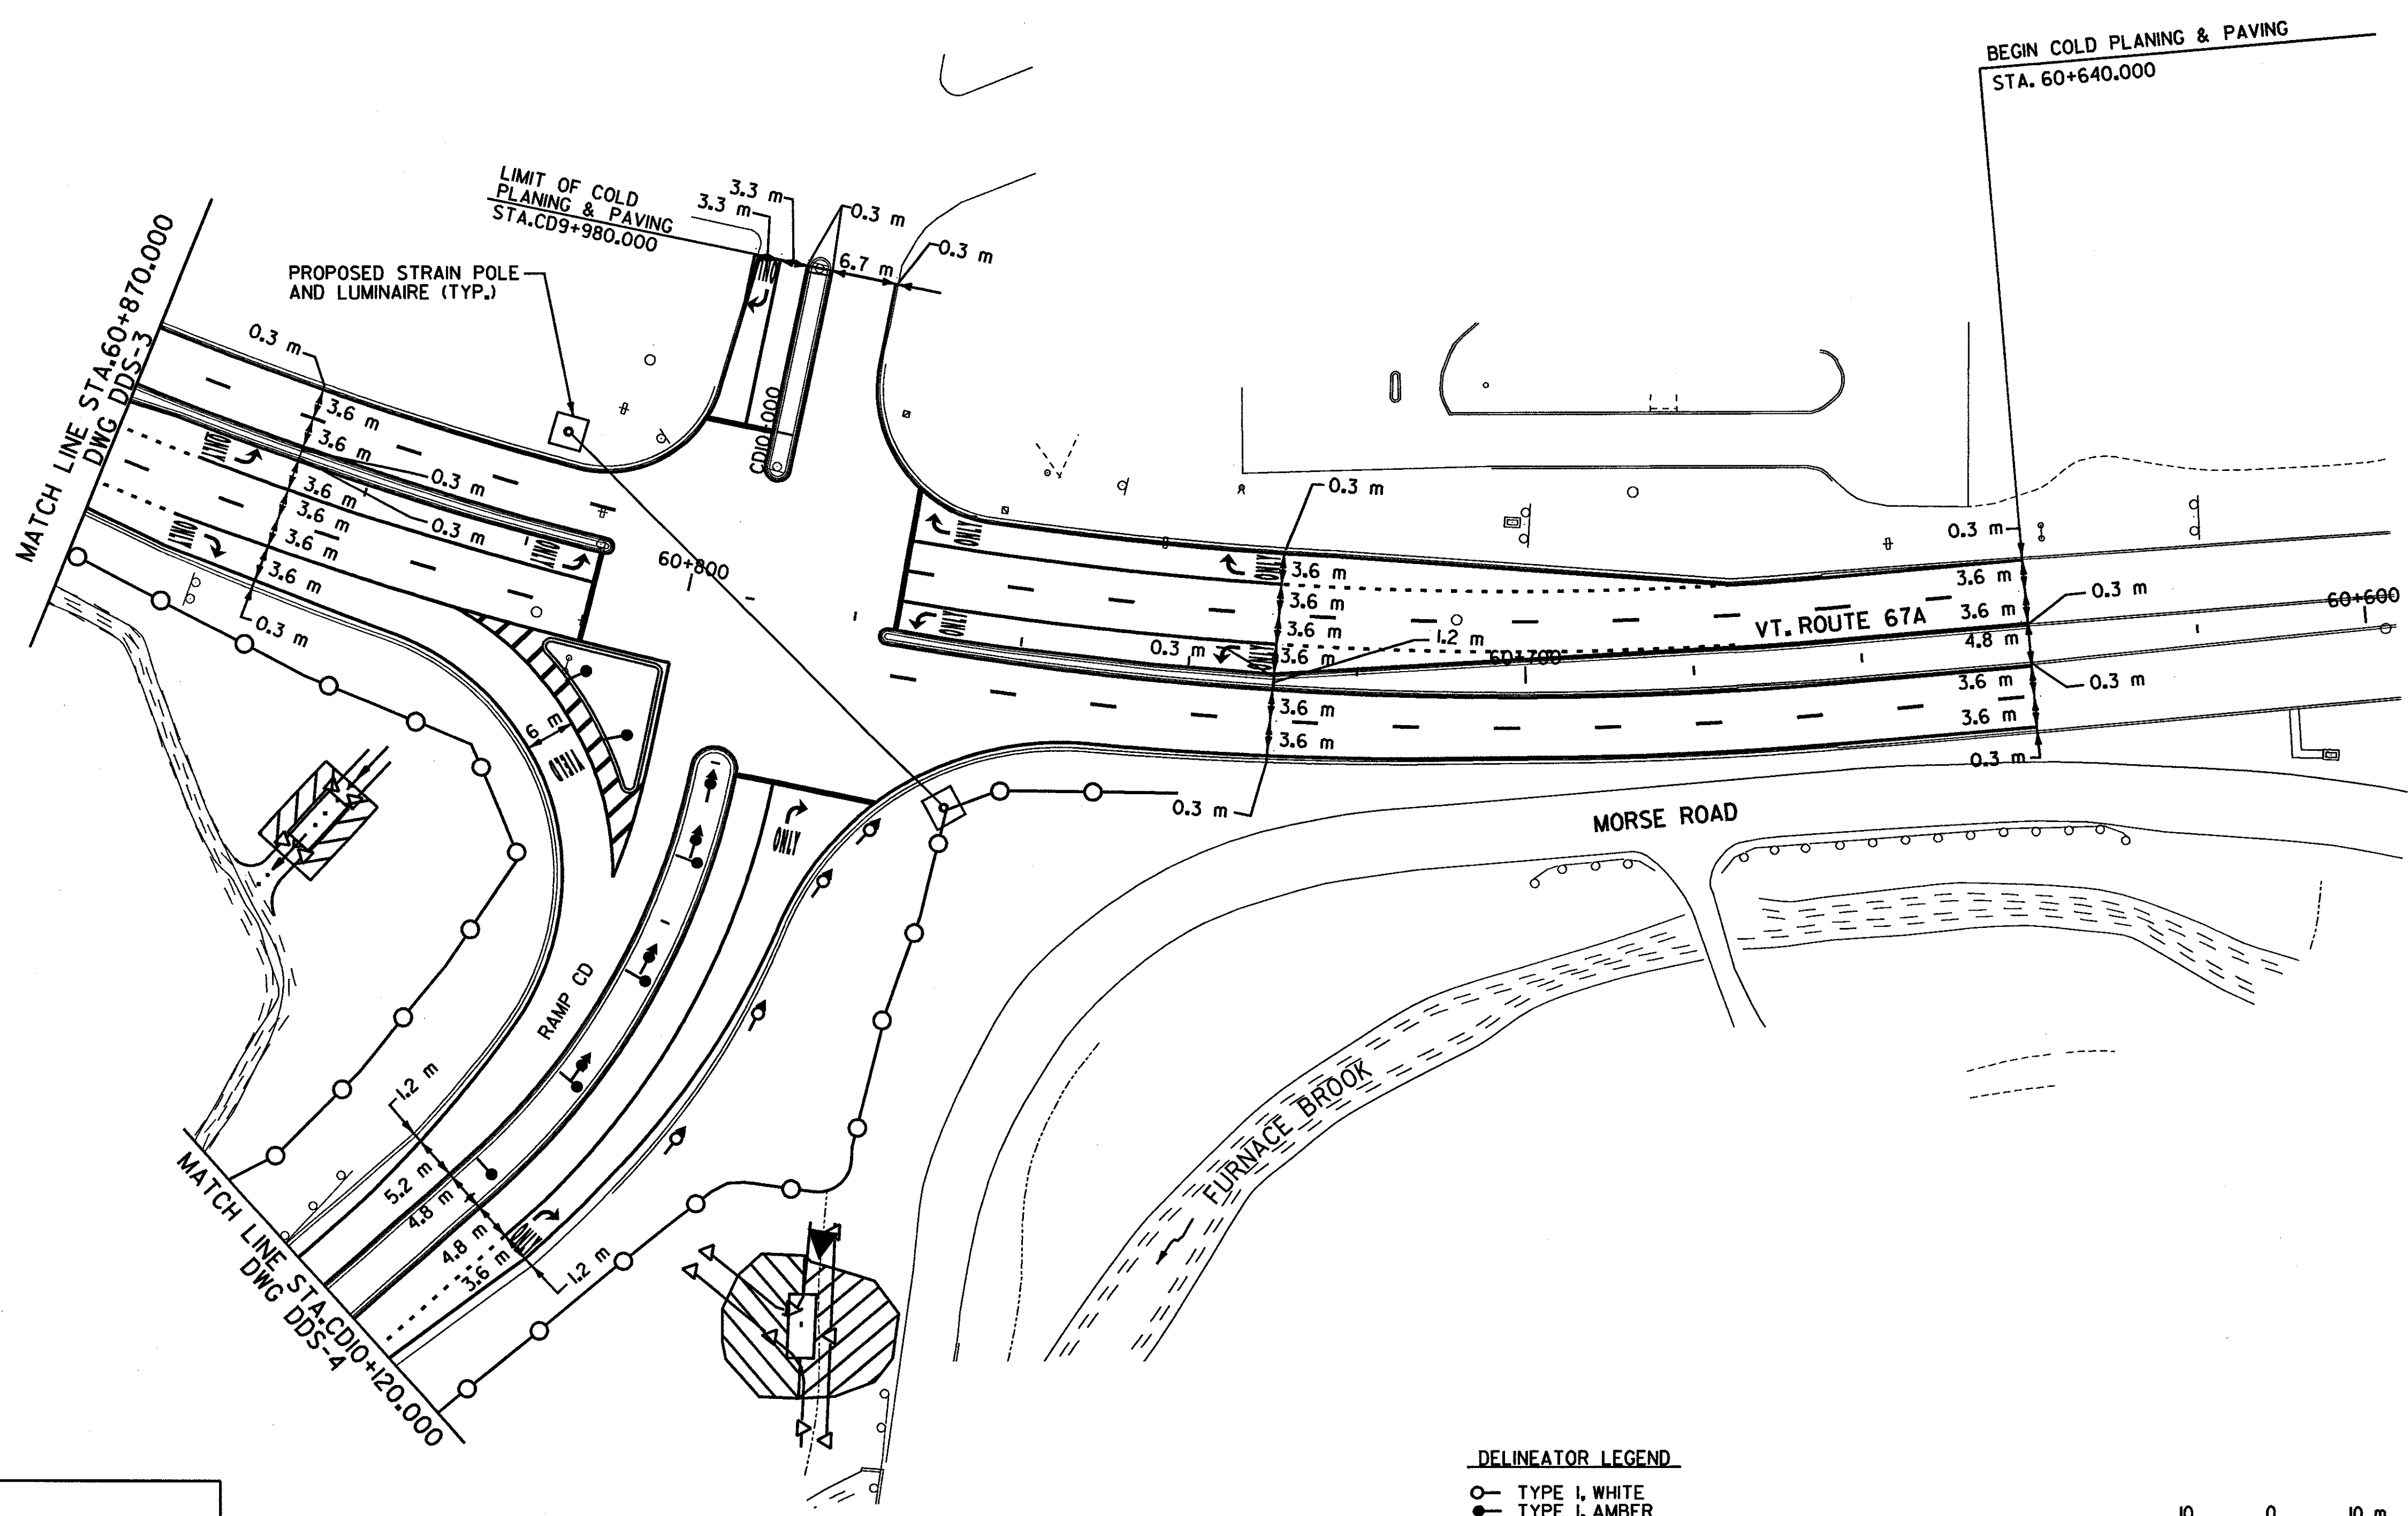


FILE NAME = u:\5116\root\contract4\vtssp24.dgn  
 DATE/TIME = 09 SEP 2000  
 USER = 1497

DATUM	
VERTICAL	NAVD 88
HORIZONTAL	NAD 83 (1992)

**DELINEATOR LEGEND**

- TYPE I, WHITE
- TYPE I, AMBER
- ⊙ TYPE II, DOUBLE WHITE
- ⊙ TYPE III, WHITE W/ RED ON BACK
- ⊙ TYPE III, AMBER W/ RED ON BACK

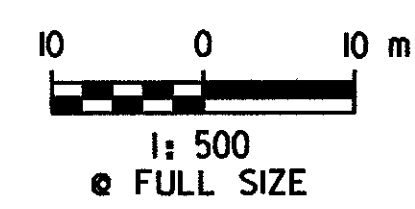

<h3>DELINEATOR DETAIL SHEET 5</h3>	SURVEYED BY	C.H.A. & V.S.E.	DATE	12/93
	DESIGNED BY	D.E.G.	DATE	9/00
	DRAWN BY	J.S.L.	DATE	9/00
	CHECKED BY	T.P.K.	DATE	9/00
DESIGN FILE NO.		/5116/SSP24.DGN		
PROJ. NAME	BENNINGTON - HOOSICK D.P.L. 0146(1) C/4			
PROJ. NO.	P.I.N. 1306.60			
DWG NO. DDS-5	SHEET 163 OF 385			