
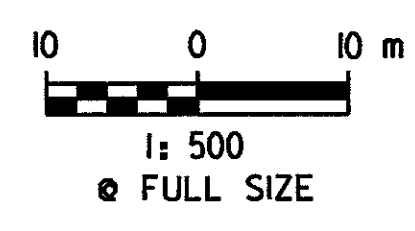
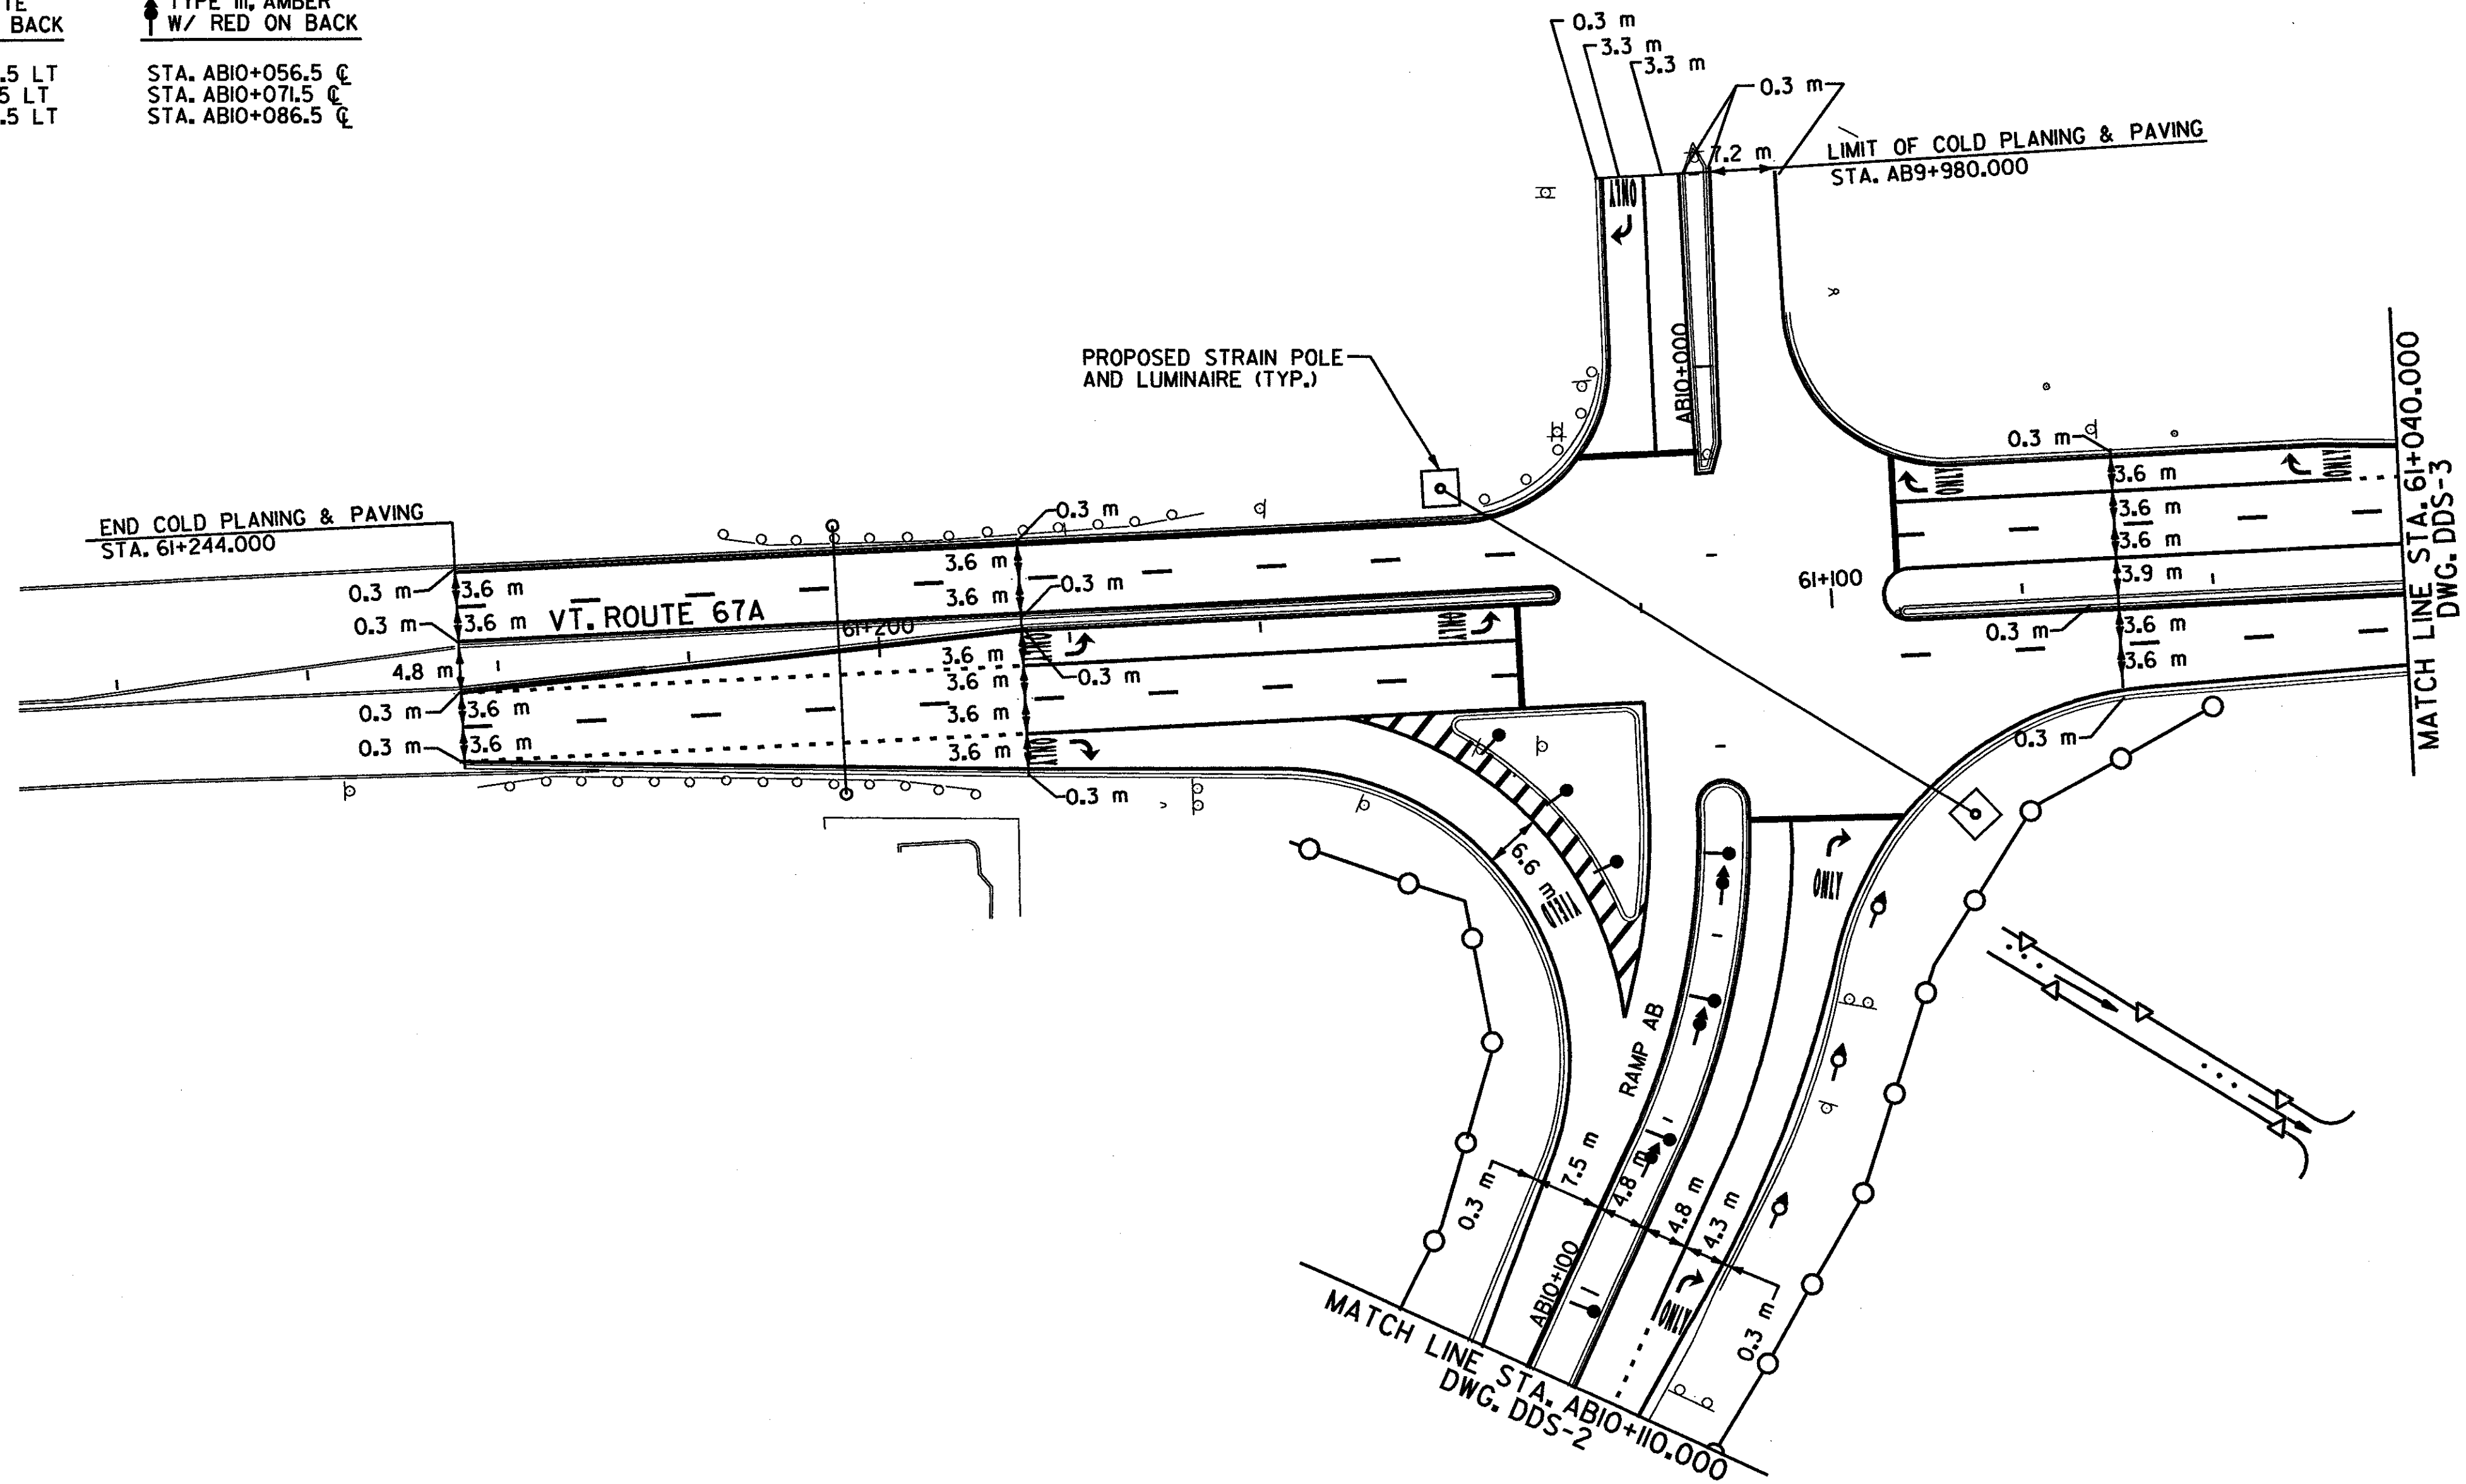


676JO DELINEATORS W/ STEEL POSTS  
AS SHOWN - 13

- |  |   |  |
|--|---|--|
| <p>↑ TYPE I, AMBER</p> <p>STA. ABIO+102.8 C<br/>STA. ABIO+082.0 C<br/>STA. ABIO+067.0 C<br/>STA. ABIO+052.0 C<br/>STA. ABIO+037.8 RT<br/>STA. ABIO+044.8 RT<br/>STA. ABIO+054.4 RT</p> | <p>▲ TYPE III, WHITE<br/>W/ RED ON BACK</p> <p>STA. ABIO+056.5 LT<br/>STA. ABIO+071.5 LT<br/>STA. ABIO+086.5 LT</p> | <p>● TYPE III, AMBER<br/>W/ RED ON BACK</p> <p>STA. ABIO+056.5 C<br/>STA. ABIO+071.5 C<br/>STA. ABIO+086.5 C</p> |
|--|---|--|

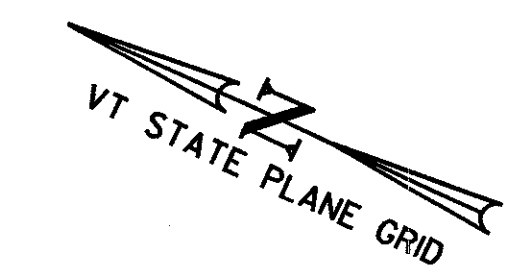

- DELINEATOR LEGEND**
- TYPE I, WHITE
  - TYPE I, AMBER
  - TYPE II, DOUBLE WHITE
  - ▲ TYPE III, WHITE W/ RED ON BACK
  - TYPE III, AMBER W/ RED ON BACK

FILE NAME = u:\5116\voost\contract4\vtssp25.dgn  
 DATE/TIME = 08 SEP 2000  
 USER = JRS

<b>DATUM</b>	
VERTICAL	NAVD 88
HORIZONTAL	NAD 83 (1992)

<b>DELINEATOR DETAIL SHEET 6</b>	SURVEYED BY	C.H.A. & V.S.E.	DATE	12/93
	DESIGNED BY	D.E.G.	DATE	9/00
	DRAWN BY	J.S.L.	DATE	9/00
	CHECKED BY	T.P.K.	DATE	9/00
DESIGN FILE NO.		/5116/VAOT/VTSSP25		
PROJ. NAME	BENNINGTON - HOOSICK D.P.L. 0146(1) C/4			
PROJ. NO.	P.I.N. 1306.60			
DWG NO. DDS-6				SHEET 164 OF 385