

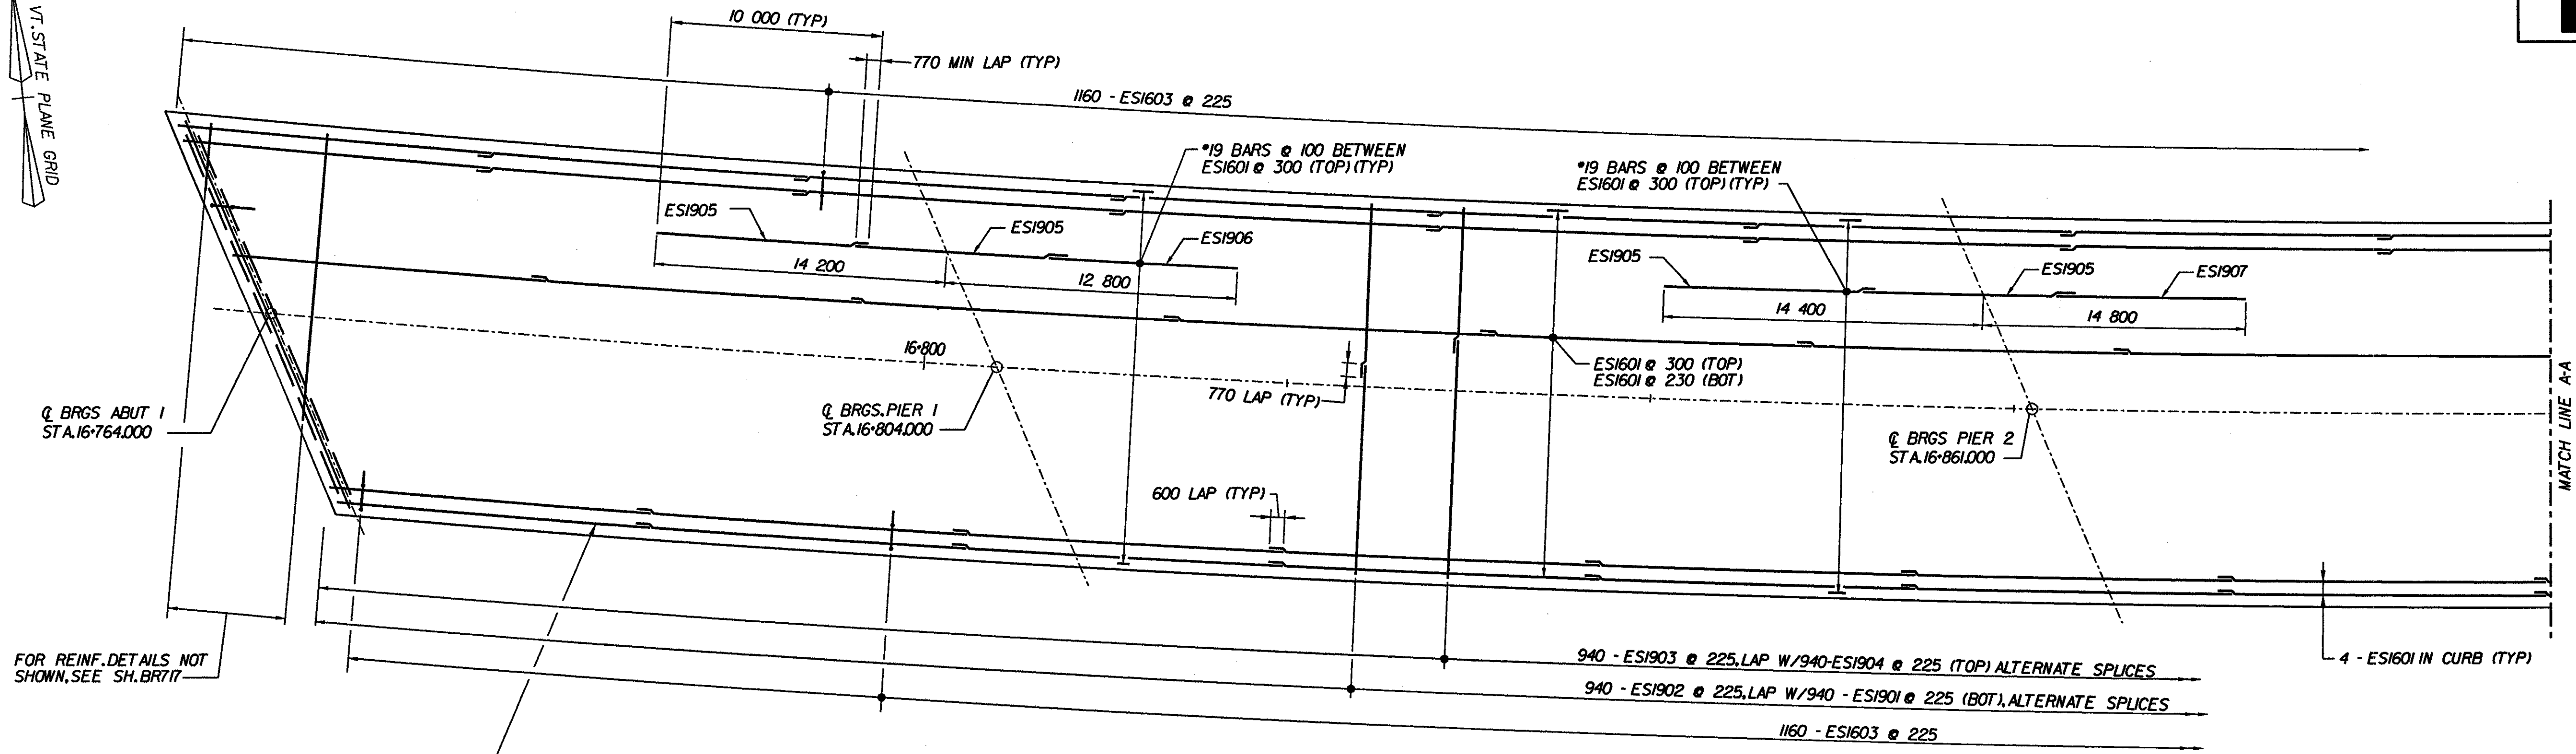


VT STATE PLANE GRID

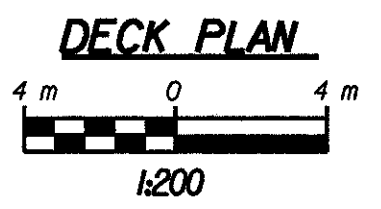

FOR REINF. DETAILS NOT SHOWN, SEE 'SH. BR717'

REFER TO FASCIA SECTIONS ON BR714 AND BR715 FOR ADDITIONAL LONGITUDINAL REINFORCEMENT IN OVERHANG AREAS (TYP)

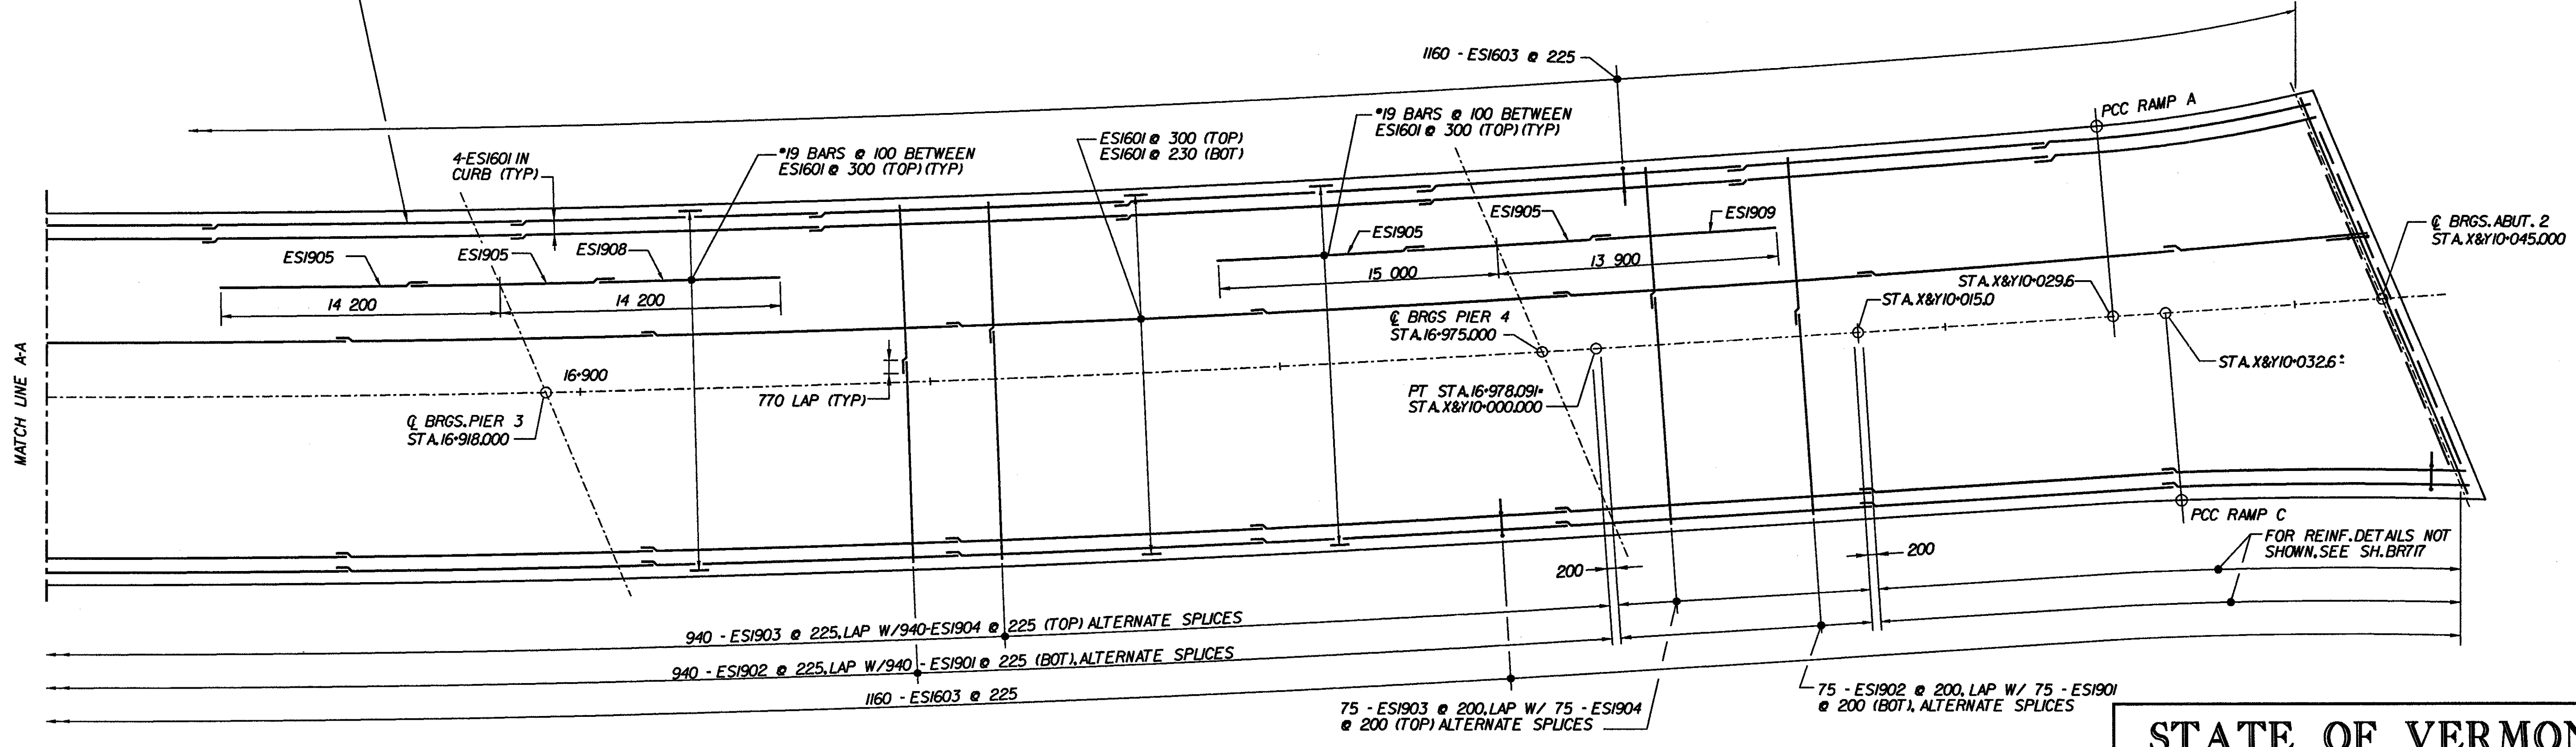

**DECK SLAB NOTE:**  
ALL REINFORCING STEEL IN THE DECK SLAB SHALL BE EPOXY COATED, ITEM 507.J.

**STATE OF VERMONT  
AGENCY OF TRANSPORTATION**

Town Of	BENNINGTON	Bridge No.	BR700
Highway No.	VT. RTE. 9	Log Sta.	
VT. RTE. 9 OVER SILK ROAD AND WALLOOMSAC RIVER		Surv. Sta.	16+800
<b>DECK SLAB REINFORCING</b>			
Designed By	M. GOGUEN	Drawn by	B. WEATHERBY
Checked By	D. VIENI	Date	6/00
		Bridge Design Supervisor	M.W. OLSTAD
		Date	9/00
PROJECT	BENNINGTON-HOOSICK	PROJECT NO.	D.P.J. 0146(1) C/4
I.G.C. Info.			
Bridge Sheet No.	BR716	Sheet	199 OF 385