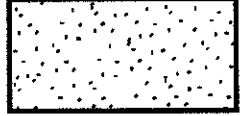


**LEGEND:**  
 -SUBBASE OF CRUSHED GRAVEL (COARSE GRADED) ITEM 301.25

<b>STATE OF VERMONT AGENCY OF TRANSPORTATION</b>			
Town Of	BENNINGTON	Bridge No.	BR1000
Highway No.	SILK ROAD	Log Sta.	
		Surv. Sta.	SR0+027
SILK ROAD CULVERT			
CULVERT DETAILS			
Designed By	C. TUTUNJIAN	Drawn by	B. WEATHERBY
Checked By	M. GOGUEN	Bridge Design Supervisor	M. OLSTAD
	Date 6/00	Date	9/00
PROJECT	BENNINGTON-HOOSICK	PROJECT NO.	D.P.J. 0146(I) C/4
I.G.C. Info.			
Bridge Sheet No.	BR1001	Sheet	251 OF 385