


SOIL BORING CLASSIFICATION	
ABBREVIATION	DESCRIPTION
CL ST	CLAYEY SILT
FM	FOREST MAT
FSN ST	FINE SAND & SILT
GT	GLACIAL TILL
NLTD	NO LEDGE TO DEPTH
SN	SAND
SN ST	SANDY SILT
ST	SILT
TS	TOP SOIL
WGT	WEATHERED GLACIAL TILL
SSR	SPLIT SPOON REFUSAL

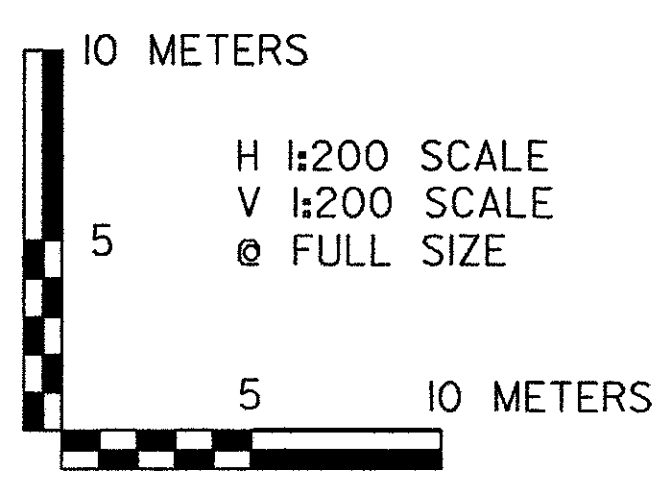

ALL DIMENSIONS IN MILLIMETERS EXCEPT WHERE OTHERWISE INDICATED.

PROJECT NAME: BENNINGTON - HOOSICK  
 PROJECT NUMBER: DPI0146 (I) C/4

FILE NAME: c4 xs.dgn  
 PROJECT LEADER: GAE  
 DESIGNED BY: BJM

PLOT DATE: 08/29/2000  
 DRAWN BY: MBL  
 CHECKED BY: GAS  
 SHEET 271 OF 385

**BORROW AREA CROSS SECTIONS**