



**B 1+600**  
 Volume Cut : 694.99  
 Volume Fill : 0.20

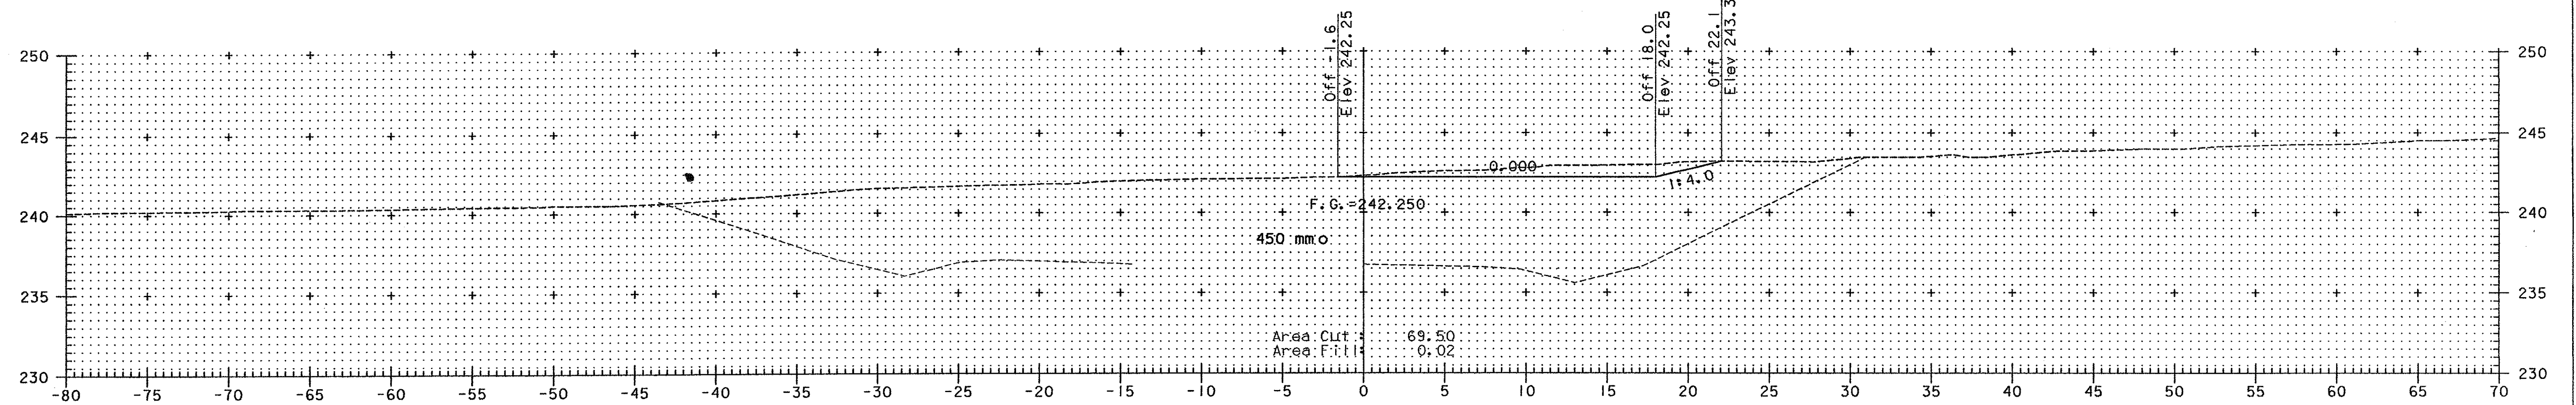

**B 1+580**  
 Volume Cut : 4287.53  
 Volume Fill : 0.20

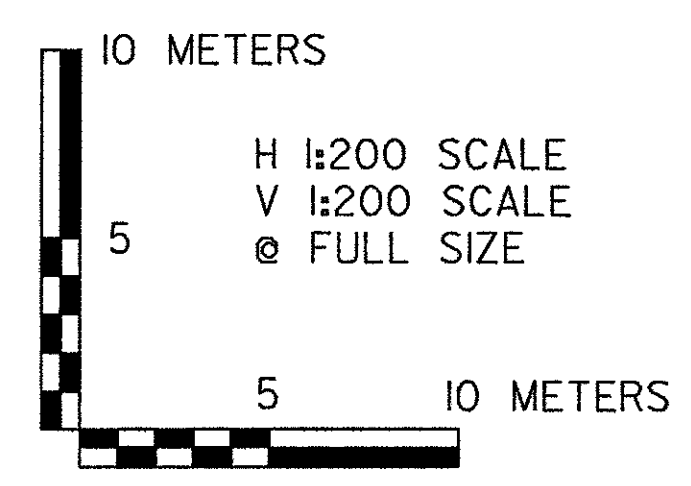

ALL DIMENSIONS IN MILLIMETERS EXCEPT WHERE OTHERWISE INDICATED.



PROJECT NAME:	BENNINGTON - HOOSICK	PLOT DATE:	08/29/2000
PROJECT NUMBER:	DPI0146 (I) C/4	DRAWN BY:	MBL
FILE NAME:	c4 xs.dgn	CHECKED BY:	GAS
PROJECT LEADER:	GAE	SHEET	273 OF 385
DESIGNED BY:	BJM		
<b>BORROW AREA CROSS SECTIONS</b>			