

646.412 DURABLE 4 INCH YELLOW LINE, THERMOPLASTIC
 (ALL LINES WILL INCLUDE C/L BREAKS FOR TOWN HIGHWAYS)

HISTORIC VT. ROUTE 7A:
 STA. 134+00.00 - STA. 141+00.00, DOUBLE SOLID C/L
 STA. 135+06.24 DOUBLE SOLID LT, PROSPECT STREET

646.481 DURABLE 24 INCH STOP BAR, TYPE I TAPE

HISTORIC VT. ROUTE 7A:
 STA. 135+06.24 LT, PROSPECT STREET

646.491 DURABLE LETTER OR SYMBOL, TYPE I TAPE


HISTORIC VT. ROUTE 7A:
 STA. 135+06.24 LT, PROSPECT STREET "S,T,O,P" (4 EA)

675.50 REMOVING SIGNS

AS SHOWN - 3

675.60 ERECTING SALVAGED SIGNS

AS SHOWN - 1

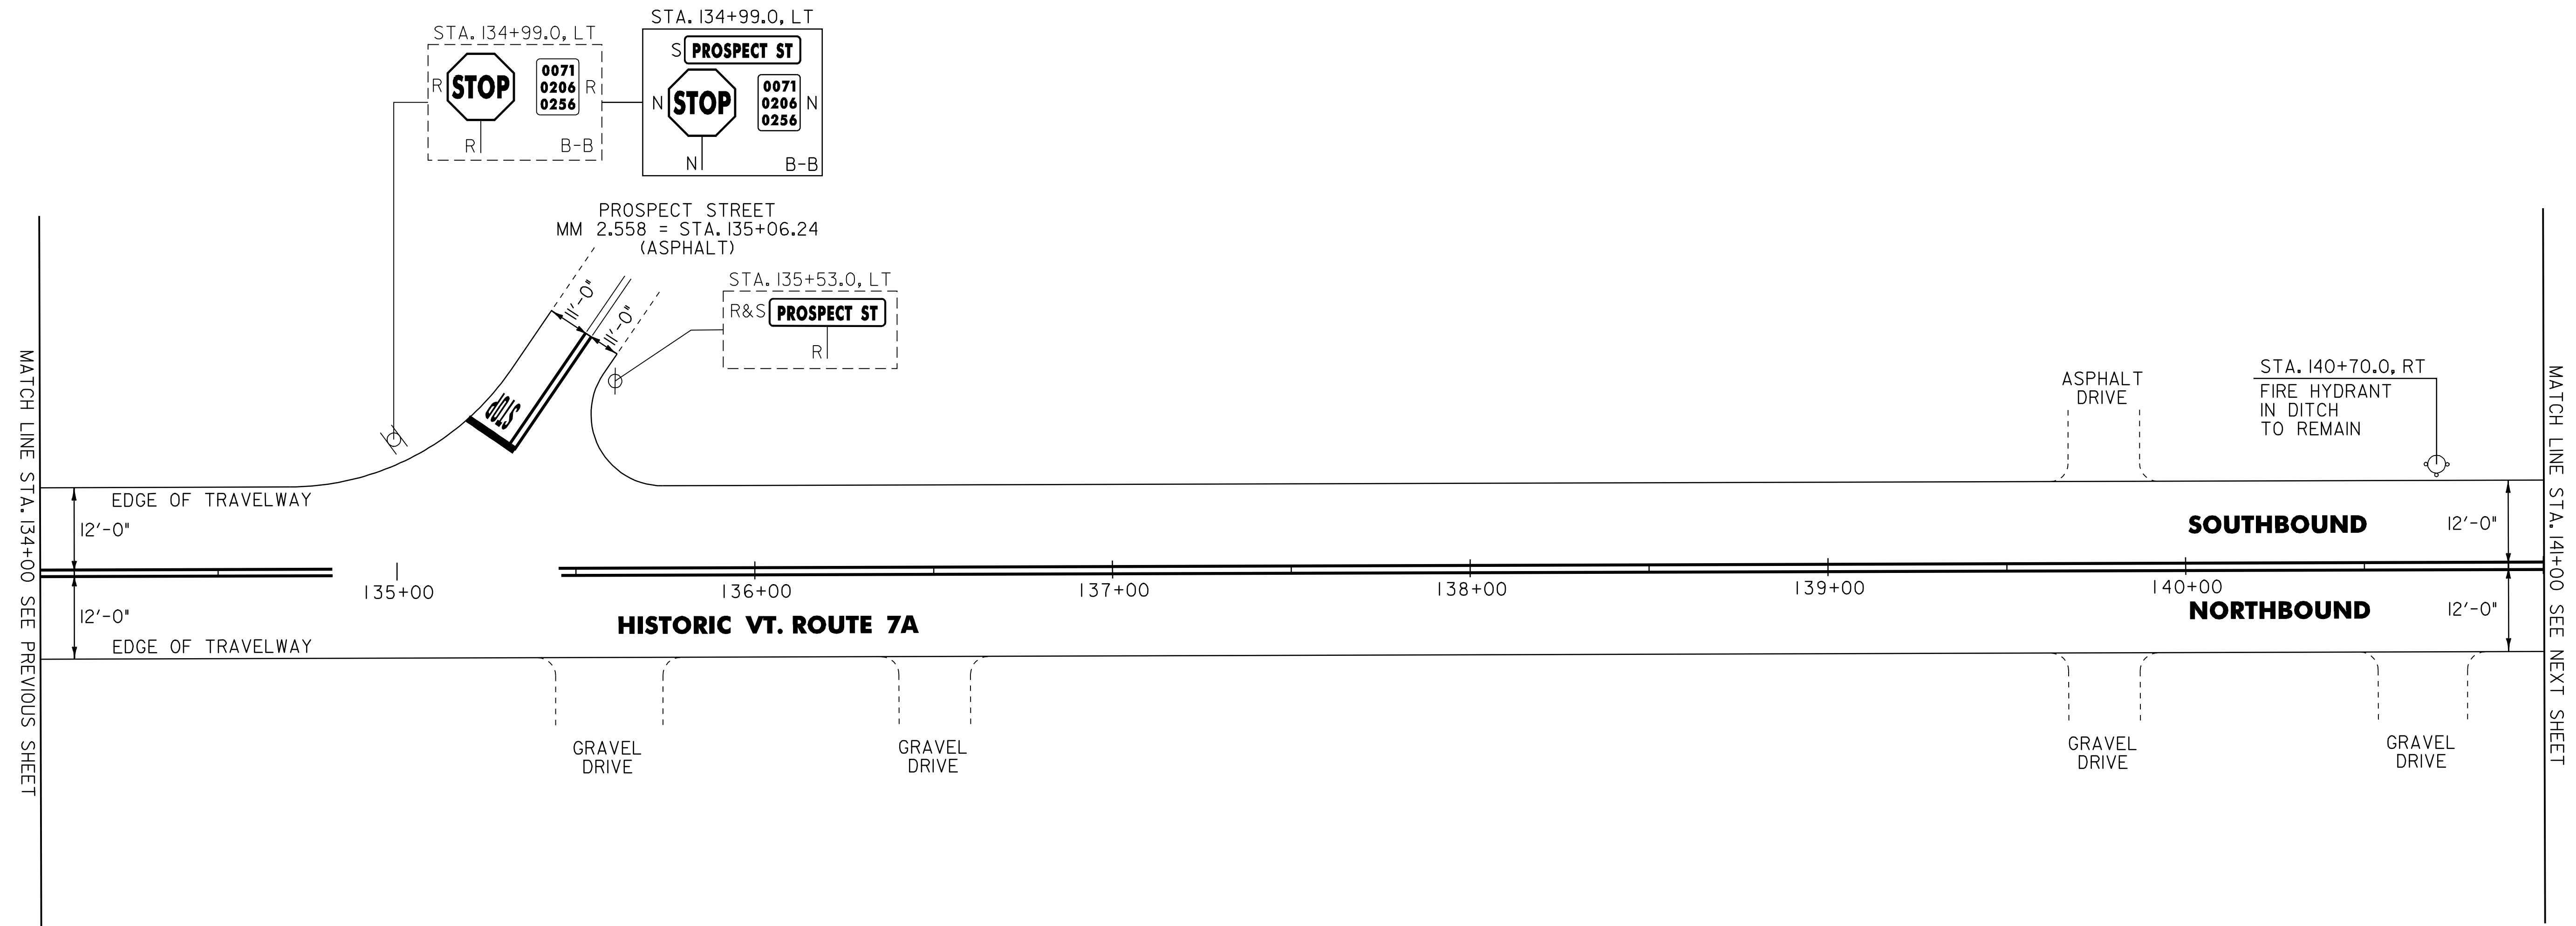

NOTE:

- PAVING LIMIT ON ALL TOWN HIGHWAYS SHALL BE MEASURED 25 FT BACK FROM HISTORIC VT. ROUTE 7A EDGE OF SHOULDER UNLESS DENOTED OTHERWISE ON THE PLANS OR AS DIRECTED BY THE RESIDENT ENGINEER.

SIGN LEGEND
 R = REMOVE
 S = SALVAGE
 N = NEW
 RET = RETAIN
 B-B = BACK TO BACK
 EXISTING = - - - - -
 NEW = _____

NOT TO SCALE

PROJECT LAYOUT SHEET #2

PROJECT NAME: MANCHESTER
 PROJECT NUMBER: STP 2203(1)S

FILE NAME: p99c158.dgn
 PROJECT LEADER: D.E.G.
 DESIGNED BY: M.J.M.
 IPARM FILE: p99c158102.1

PLOT DATE: 09-MAY-2008
 DRAWN BY: C.A.K.
 CHECKED BY: D.W.E.
 SHEET 16 OF 68