


646.412 DURABLE 4 INCH YELLOW LINE, THERMOPLASTIC
 (ALL LINES WILL INCLUDE C/L BREAKS FOR
 TOWN HIGHWAYS)
 HISTORIC VT. ROUTE 7A:
 STA. 141+00.00 - STA. 148+00.00, DOUBLE SOLID C/L

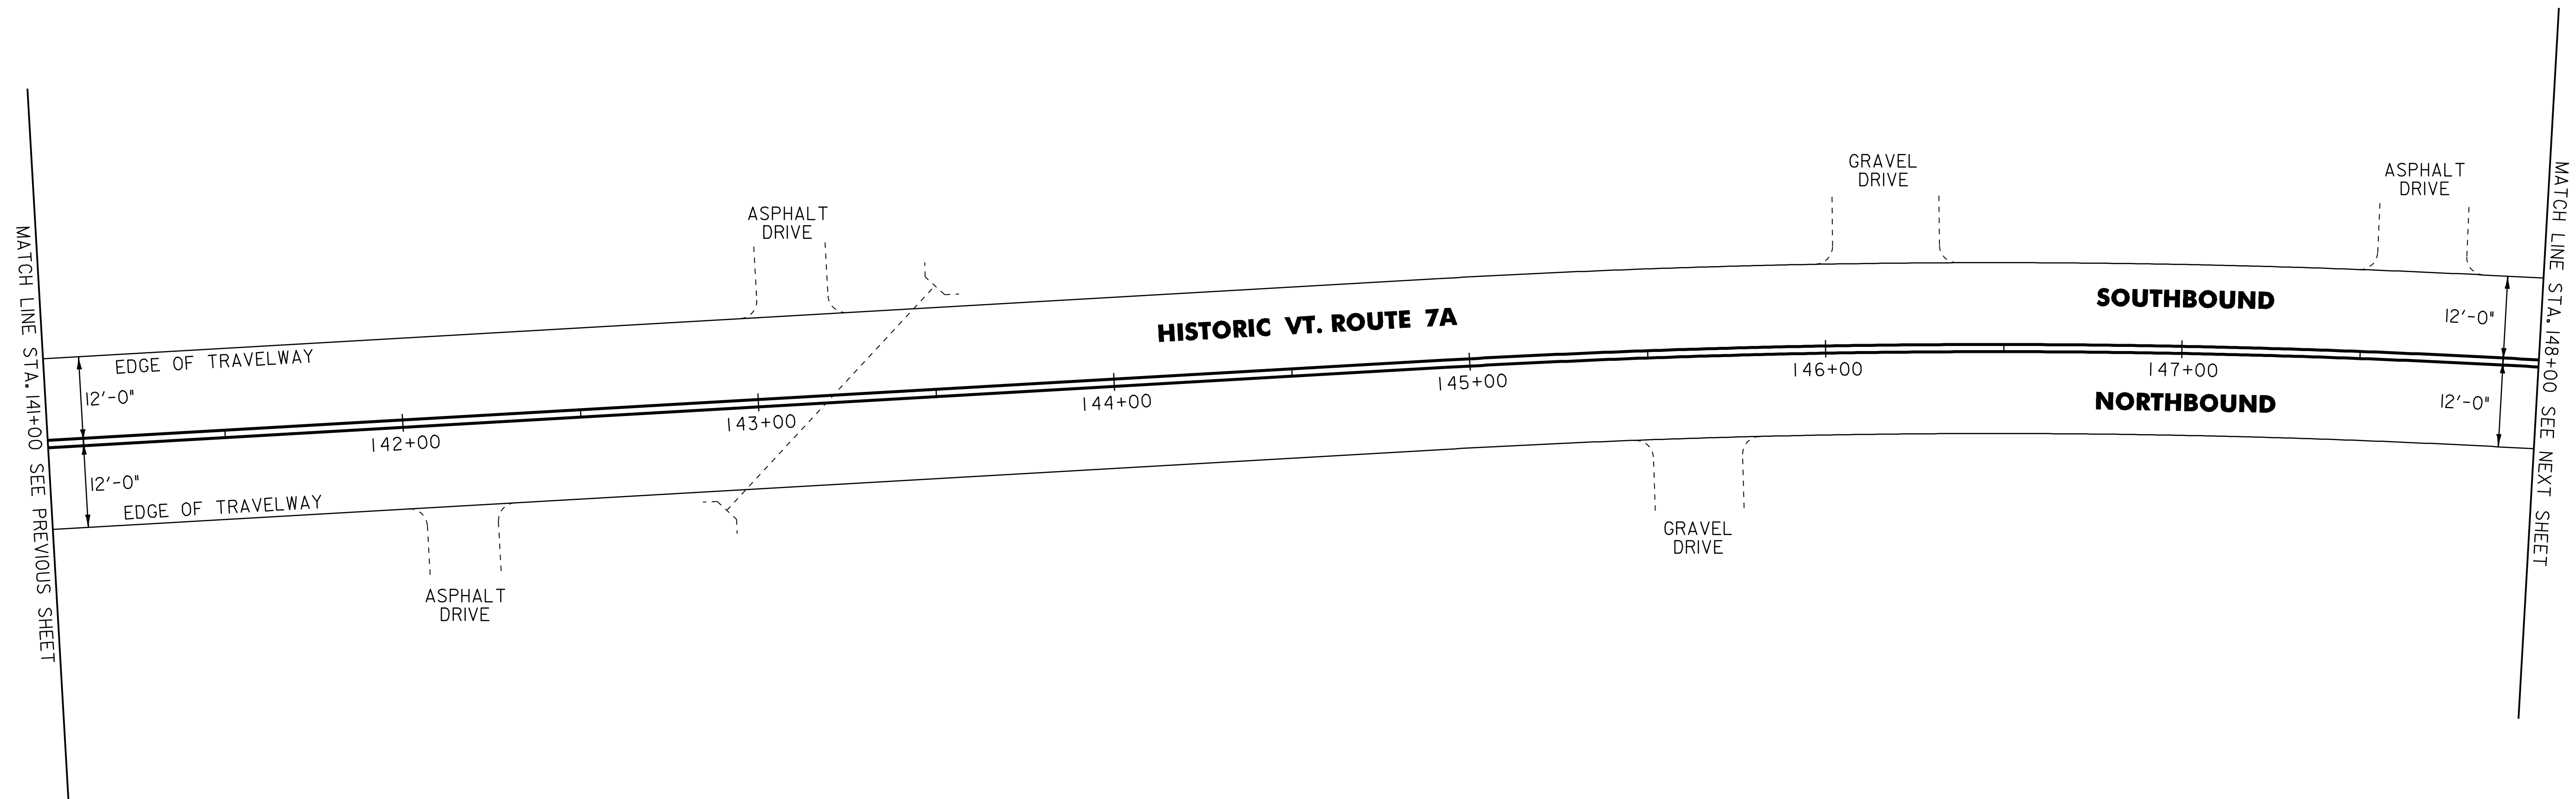

NOT TO SCALE

**PROJECT
 LAYOUT
 SHEET #3**

PROJECT NAME: MANCHESTER
 PROJECT NUMBER: STP 2203(I)S

FILE NAME: p99cl58.dgn
 PROJECT LEADER: D.E.G.
 DESIGNED BY: M.J.M.
 IPARM FILE: p99cl58103.i

PLOT DATE: 09-MAY-2008
 DRAWN BY: C.A.K.
 CHECKED BY: D.W.E.
 SHEET 17 OF 68