


646.412 DURABLE 4 INCH YELLOW LINE, THERMOPLASTIC
 (ALL LINES WILL INCLUDE C/L BREAKS FOR TOWN HIGHWAYS)
 HISTORIC VT. ROUTE 7A:
 STA. 177+00.00 - STA. 184+00.00 DOUBLE SOLID C/L

646.612 TEMPORARY 4 INCH YELLOW LINE, PAINT
 (ALL LINES WILL INCLUDE C/L BREAKS FOR TOWN HIGHWAYS)
 HISTORIC VT. ROUTE 7A:
 STA. 177+00.00 - STA. 184+00.00 DOUBLE SOLID C/L

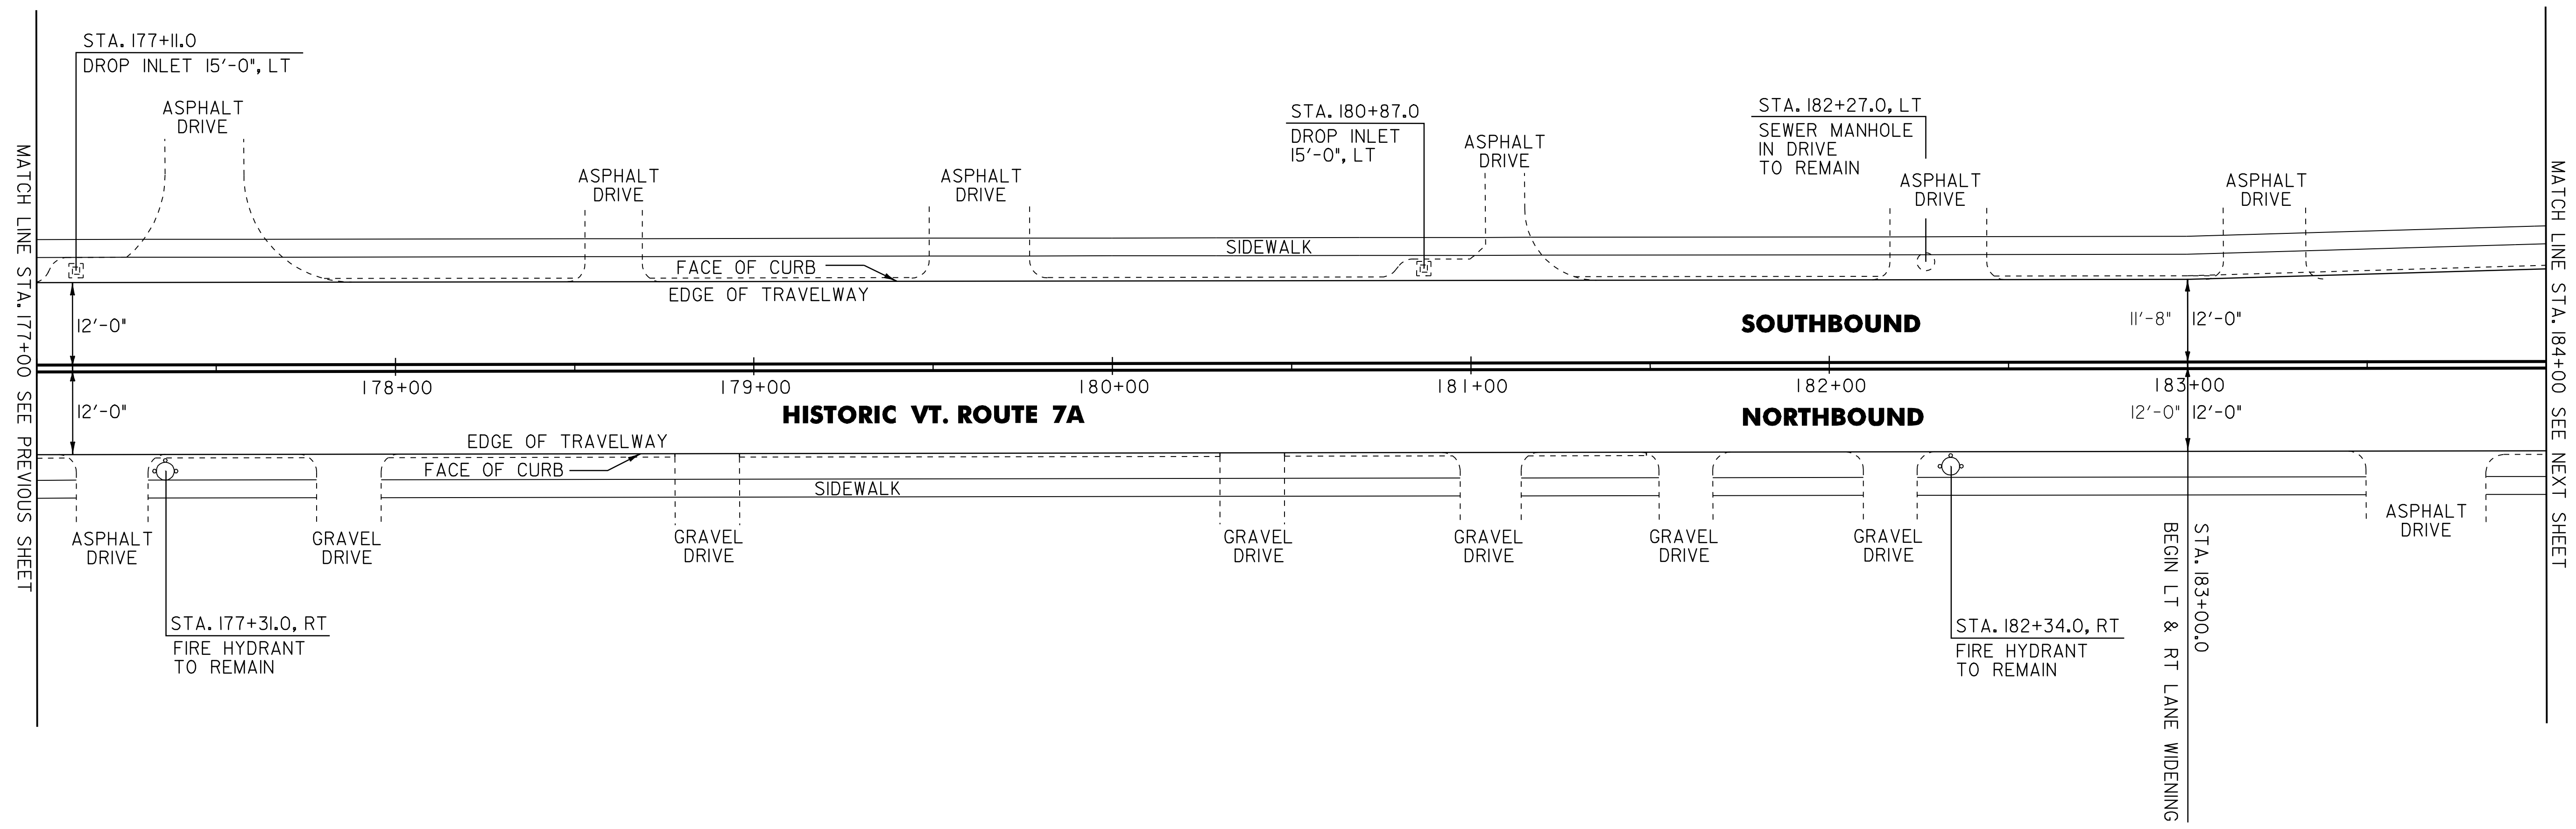

604.412 REHAB. DROP INLETS, CATCH BASINS, OR MANHOLES, CLASS I
 HISTORIC VT. ROUTE 7A:
 STA. 177+11.0 LT
 STA. 180+87.0 LT

NOT TO SCALE

PROJECT LAYOUT SHEET #8

PROJECT NAME: MANCHESTER
 PROJECT NUMBER: STP 2203(I)S

FILE NAME: p99c158.dgn
 PROJECT LEADER: D.E.G.
 DESIGNED BY: M.J.M.
 IPARM FILE: p99c158108.i

PLOT DATE: 09-MAY-2008
 DRAWN BY: C.A.K.
 CHECKED BY: D.W.E.
 SHEET 22 OF 68