


646.412 DURABLE 4 INCH YELLOW LINE, THERMOPLASTIC
 (ALL LINES WILL INCLUDE C/L BREAKS FOR
 TOWN HIGHWAYS)
 HISTORIC VT. ROUTE 7A:
 STA. 199+00.00 - STA. 206+00.00 DOUBLE SOLID C/L

900.680 SPECIAL PROVISION, (BITUMINOUS CONCRETE PAVEMENT
 SURFACE PREPARATION) (PG 64-28)
 HISTORIC VT. ROUTE 7A:
 STA. 199+00 - 206+00 LT/RT

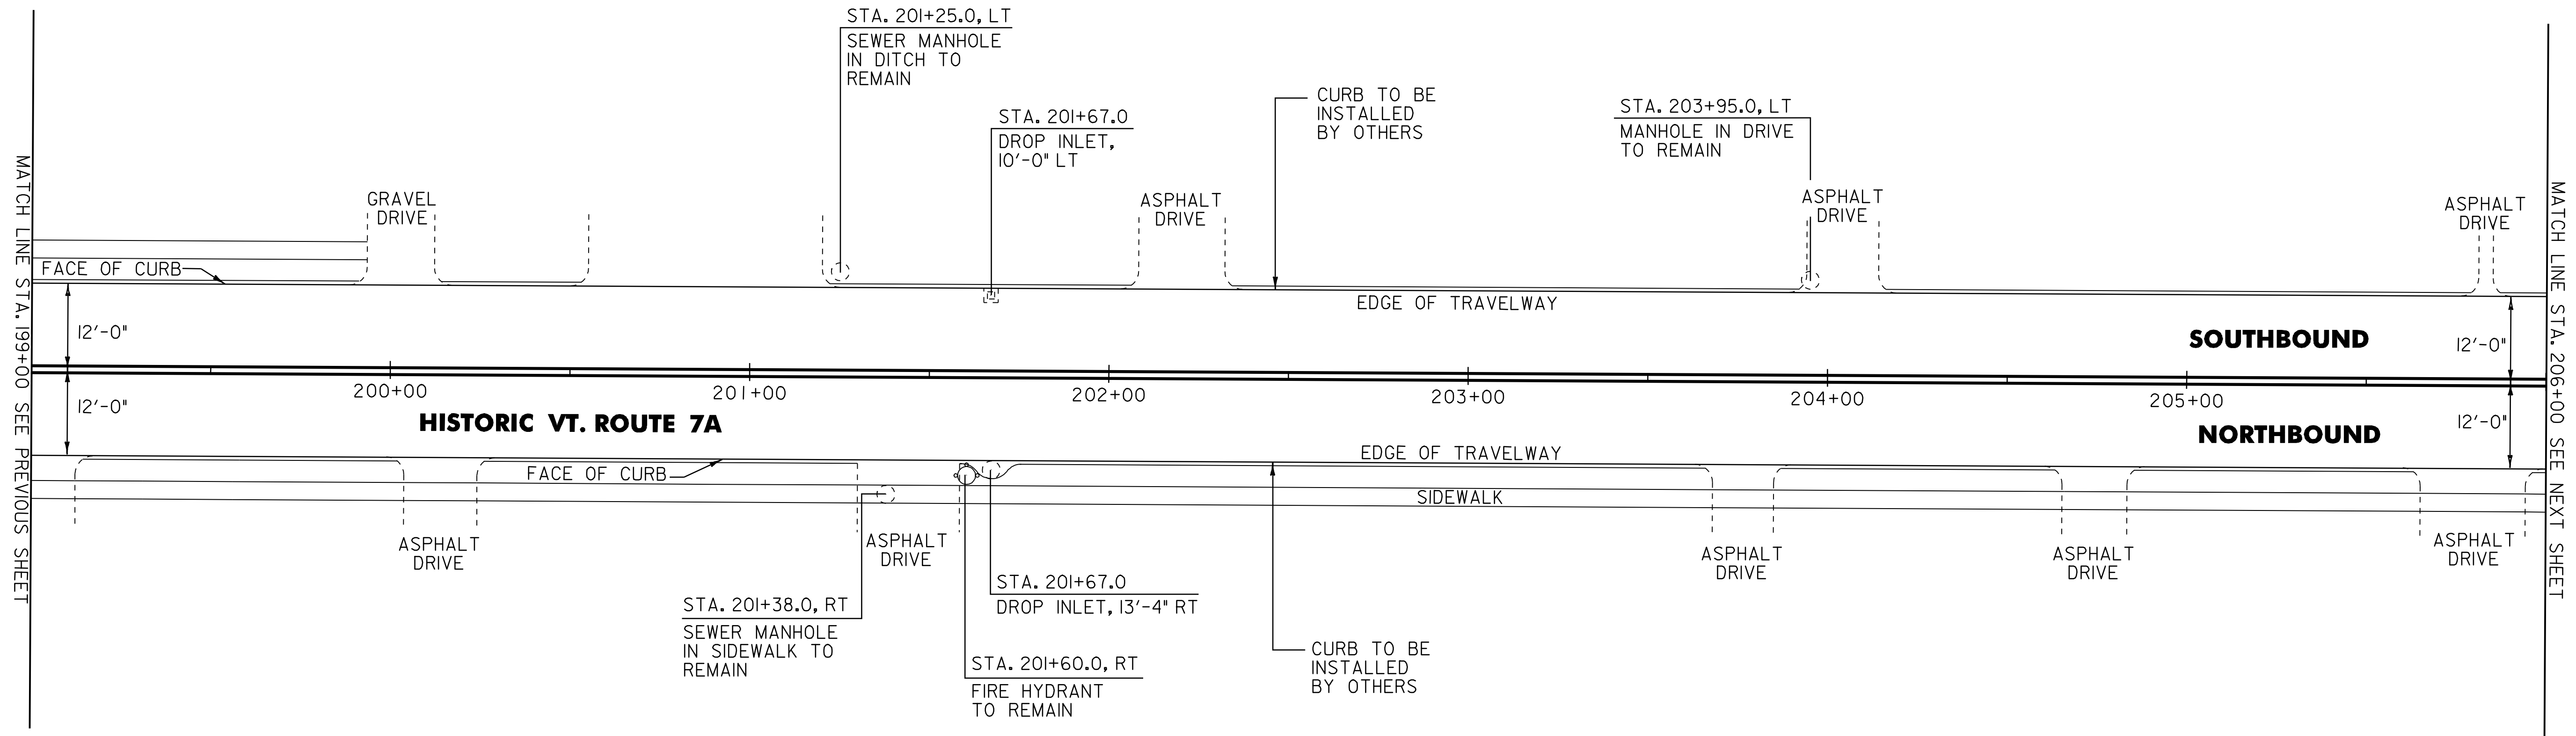

MATCH LINE STA. 199+00 SEE PREVIOUS SHEET

MATCH LINE STA. 206+00 SEE NEXT SHEET

NOT TO SCALE

**PROJECT
LAYOUT
SHEET #11**

PROJECT NAME: MANCHESTER
 PROJECT NUMBER: STP 2203(I)S

FILE NAME: p99c158.dgn
 PROJECT LEADER: D.E.G.
 DESIGNED BY: M.J.M.
 IPARM FILE: p99c158III.I

PLOT DATE: 09-MAY-2008
 DRAWN BY: C.A.K.
 CHECKED BY: D.W.E.
 SHEET 25 OF 68

604.412 REHAB. DROP INLETS, CATCH BASINS OR MANHOLES CLASS I

HISTORIC VT. ROUTE 7A:
 STA. 201+67.0 LT
 STA. 201+67.0 RT