


646.412 DURABLE 4 INCH YELLOW LINE, THERMOPLASTIC
 (ALL LINES WILL INCLUDE C/L BREAKS FOR
 TOWN HIGHWAYS)
 HISTORIC VT. ROUTE 7A:
 STA. 213+00.00 - STA. 220+00.00 DOUBLE SOLID C/L

900.680 SPECIAL PROVISION, (BITUMINOUS CONCRETE PAVEMENT
 SURFACE PREPARATION) (PG 64-28)
 HISTORIC VT. ROUTE 7A:
 STA. 213+00 - 220+00 LT/RT

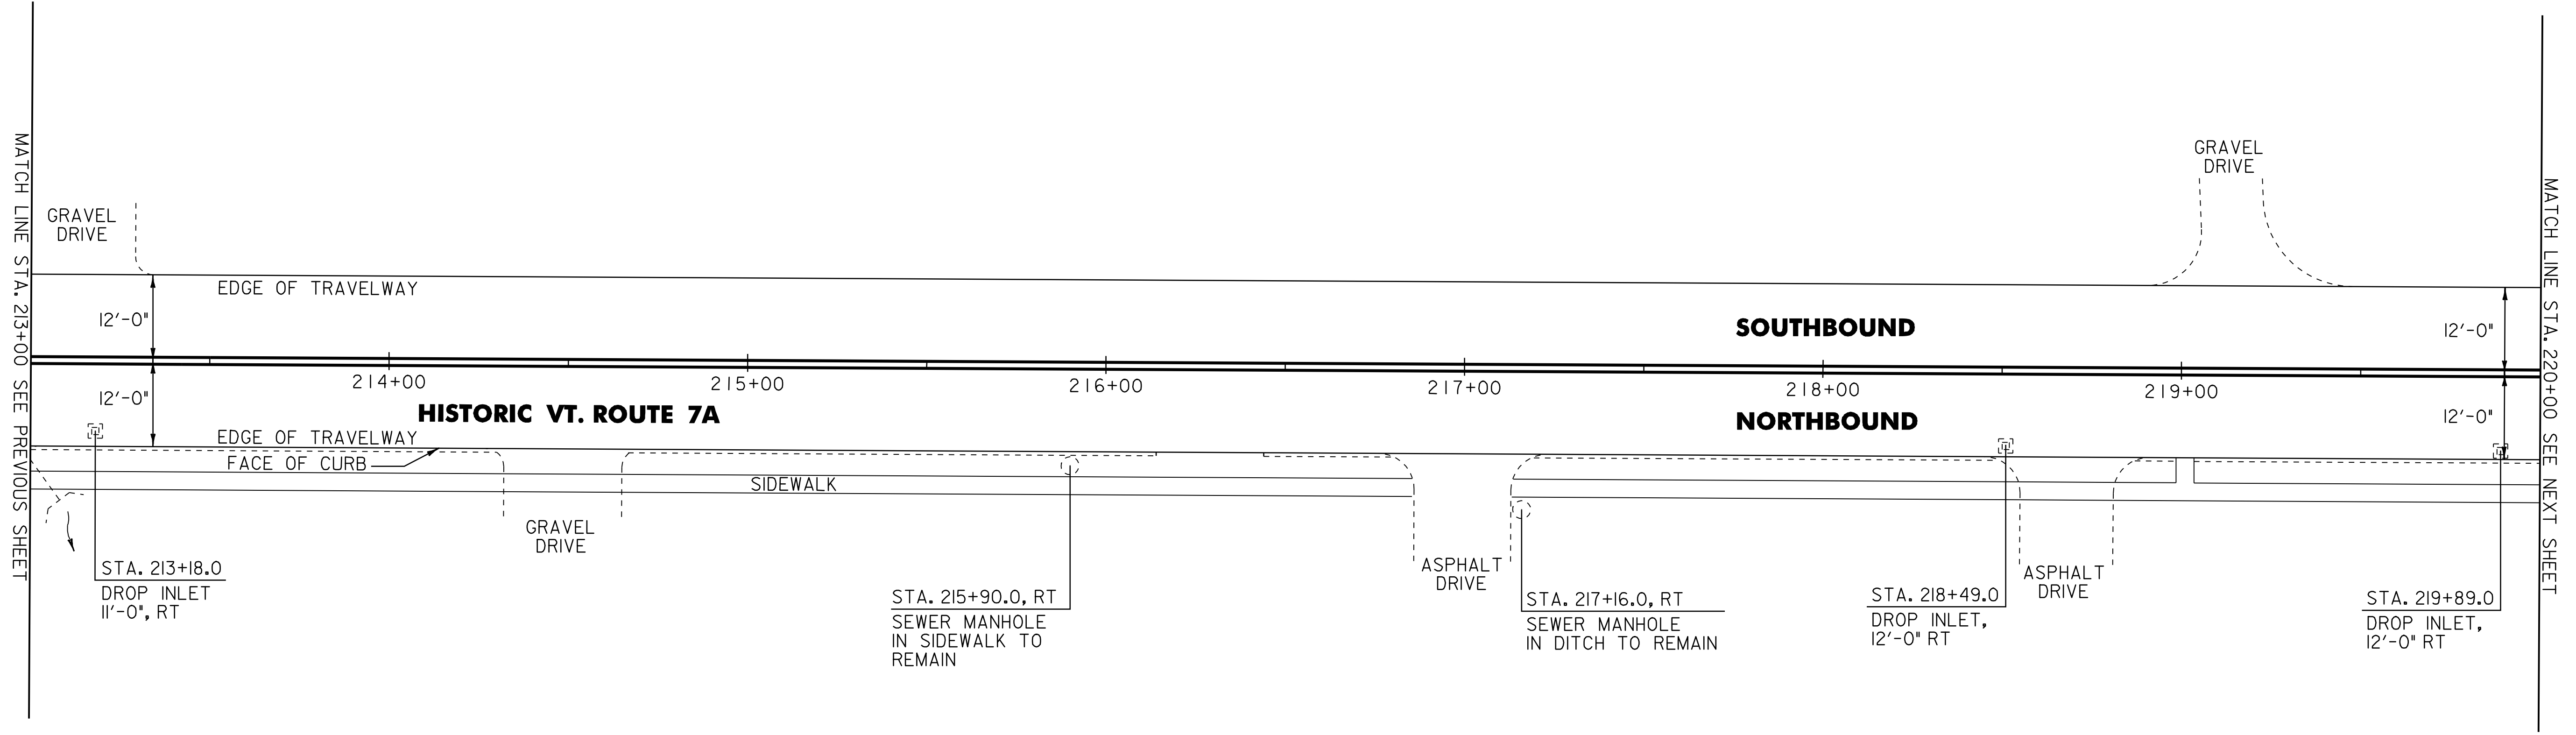

604.412 REHAB. DROP INLETS, CATCH BASINS, OR MANHOLES, CLASS I

HISTORIC VT. ROUTE 7A:
 STA. 213+18.0 RT
 STA. 218+49.0 RT
 STA. 219+89.0 RT

NOT TO SCALE

PROJECT LAYOUT SHEET #13	PROJECT NAME: MANCHESTER	
	PROJECT NUMBER: STP 2203(I)S	
FILE NAME: p99c158.dgn	PLOT DATE: 09-MAY-2008	
PROJECT LEADER: D.E.G.	DRAWN BY: C.A.K.	
DESIGNED BY: M.J.M.	CHECKED BY: D.W.E.	
IPARM FILE: p99c158113.l	SHEET 27 OF 68	