

646.412 DURABLE 4 INCH YELLOW LINE, THERMOPLASTIC
 (ALL LINES WILL INCLUDE C/L BREAKS FOR TOWN HIGHWAYS)

HISTORIC VT. ROUTE 7A:
 STA. 280+00.00 - STA. 281+84.64 DOUBLE SOLID C/L
 STA. 281+26.56 DOUBLE SOLID RT, TH-17

646.612 TEMPORARY 4 INCH YELLOW LINE, PAINT
 (ALL LINES WILL INCLUDE C/L BREAKS FOR TOWN HIGHWAYS)

HISTORIC VT. ROUTE 7A:
 STA. 280+00.00 - STA. 281+84.64 DOUBLE SOLID C/L
 STA. 281+26.56 DOUBLE SOLID RT, TH-17

646.481 DURABLE 24 INCH STOP BAR, TYPE I TAPE
 HISTORIC VT. ROUTE 7A:
 STA. 281+26.56 RT, TH-17


646.682 TEMPORARY 24 INCH STOP BAR, PAINT
 HISTORIC VT. ROUTE 7A:
 STA. 281+26.56 RT, TH-17

646.491 DURABLE LETTER OR SYMBOL, TYPE I TAPE
 VT. ROUTE II:
 STA. 281+26.56 RT, TH-17, "S,T,O,P" (4 EA)

646.692 TEMPORARY LETTER OR SYMBOL, PAINT
 VT. ROUTE II:
 STA. 281+26.56 RT, TH-17, "S,T,O,P" (8 EA)

675.50 REMOVING SIGNS
 AS SHOWN - 4

675.60 ERECTING SALVAGED SIGNS
 AS SHOWN - 2

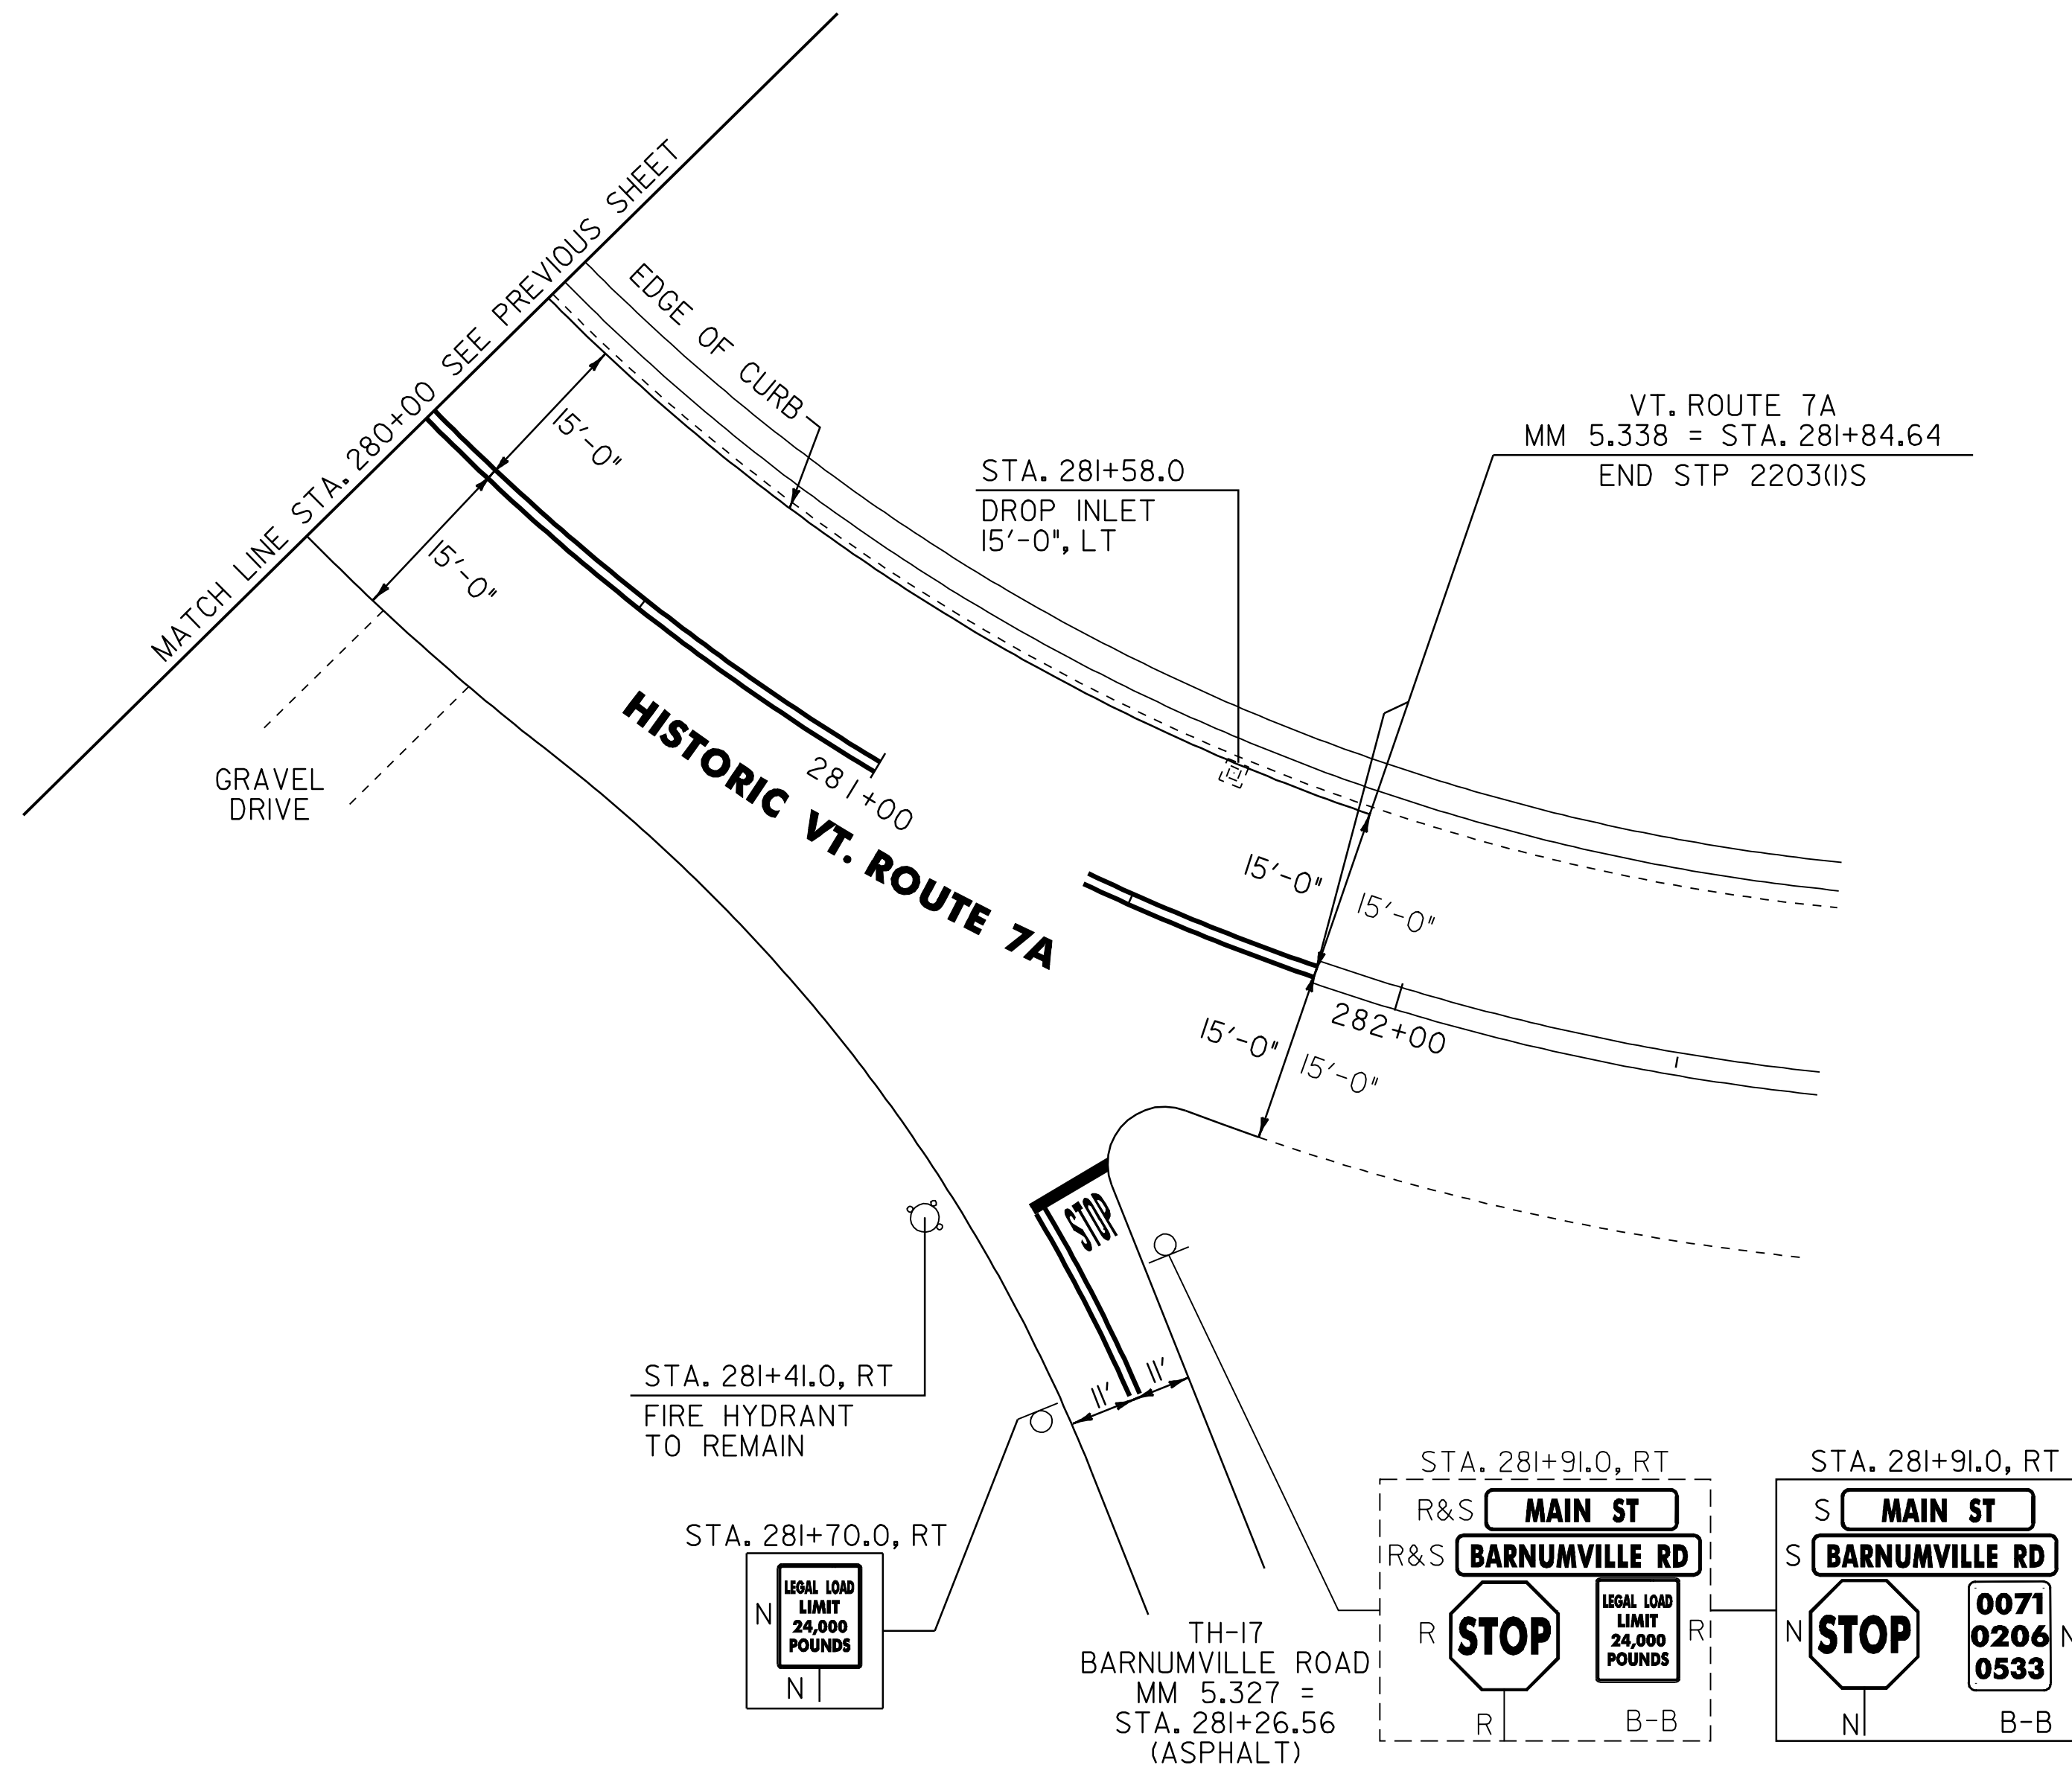

604.412 REHAB. DROP INLETS, CATCH BASINS, OR MANHOLES, CLASS I
 HISTORIC VT. ROUTE 7A:
 STA. 281+58.0 LT

SIGN LEGEND
 R = REMOVE
 S = SALVAGE
 N = NEW
 RET = RETAIN
 B-B = BACK TO BACK
 EXISTING = - - - - -
 NEW = _____

NOT TO SCALE

PROJECT LAYOUT SHEET #23

PROJECT NAME: MANCHESTER
 PROJECT NUMBER: STP 2203(I)S

FILE NAME: p99c158.dgn
 PROJECT LEADER: D.E.G.
 DESIGNED BY: M.J.M.
 IPARM FILE: P99C158I23.1

PLOT DATE: 09-MAY-2008
 DRAWN BY: C.A.K.
 CHECKED BY: D.W.E.
 SHEET 37 OF 68