

646.402 DURABLE 4 INCH WHITE LINE, THERMOPLASTIC
(ALL LINES WILL INCLUDE EDGE LINE BREAKS AND RADIUS FOR TOWN HIGHWAYS)

HISTORIC VT. ROUTE 7A:
STA. 237+45.00 SOLID MEDIAN EDGE LINE LT/RT
STA. 237+50.00 DOTTED LINE RT
STA. 238+02.24 DOTTED LINE RT, PARKING LOT
STA. 238+02.24 SOLID MEDIAN EDGE LINE RT, PARKING LOT
STA. 238+23.36 DOTTED LINE LT, PARKING LOT
STA. 238+23.36 SOLID MEDIAN EDGE LINE LT, PARKING LOT
STA. 238+55.00 DOTTED LINE LT
STA. 238+55.00 SOLID MEDIAN EDGE LINE LT/RT

646.602 TEMPORARY 4 WHITE LINE, PAINT
(ALL LINES WILL INCLUDE EDGE LINE BREAKS AND RADIUS FOR TOWN HIGHWAYS)

HISTORIC VT. ROUTE 7A:
STA. 237+45.00 SOLID MEDIAN EDGE LINE LT/RT
STA. 237+50.00 DOTTED LINE RT
STA. 238+02.24 DOTTED LINE RT, PARKING LOT
STA. 238+02.24 SOLID MEDIAN EDGE LINE RT, PARKING LOT
STA. 238+23.36 DOTTED LINE LT, PARKING LOT
STA. 238+23.36 SOLID MEDIAN EDGE LINE LT, PARKING LOT
STA. 238+55.00 DOTTED LINE LT
STA. 238+55.00 SOLID MEDIAN EDGE LINE LT/RT


646.412 DURABLE 4 INCH YELLOW LINE, THERMOPLASTIC
(ALL LINES WILL INCLUDE C/L BREAKS FOR TOWN HIGHWAYS)

HISTORIC VT. ROUTE 7A:
STA. 237+00.00 - STA. 237+45.00 SOLID MEDIAN EDGE LINE LT/RT
STA. 238+00.00 CENTER CIRCLE EDGE LINE
STA. 238+02.24 SOLID MEDIAN EDGE LINES RT, PARKING LOT
STA. 238+23.36 SOLID MEDIAN EDGE LINES LT, PARKING LOT
STA. 238+55.00 - STA. 239+20.00 SOLID MEDIAN EDGE LINE LT/RT
STA. 239+20.00 - STA. 239+50.00 DOUBLE SOLID C/L

646.612 TEMPORARY 4 INCH YELLOW LINE, PAINT
(ALL LINES WILL INCLUDE C/L BREAKS FOR TOWN HIGHWAYS)

HISTORIC VT. ROUTE 7A:
STA. 237+00.00 - STA. 237+45.00 SOLID MEDIAN EDGE LINE LT/RT
STA. 238+00.00 CENTER CIRCLE EDGE LINE
STA. 238+02.24 SOLID MEDIAN EDGE LINES RT, PARKING LOT
STA. 238+23.36 SOLID MEDIAN EDGE LINES LT, PARKING LOT
STA. 238+55.00 - STA. 239+20.00 SOLID MEDIAN EDGE LINE LT/RT
STA. 239+20.00 - STA. 239+50.00 DOUBLE SOLID C/L

STA. 237+97.0, LT STA. 237+97.0, LT

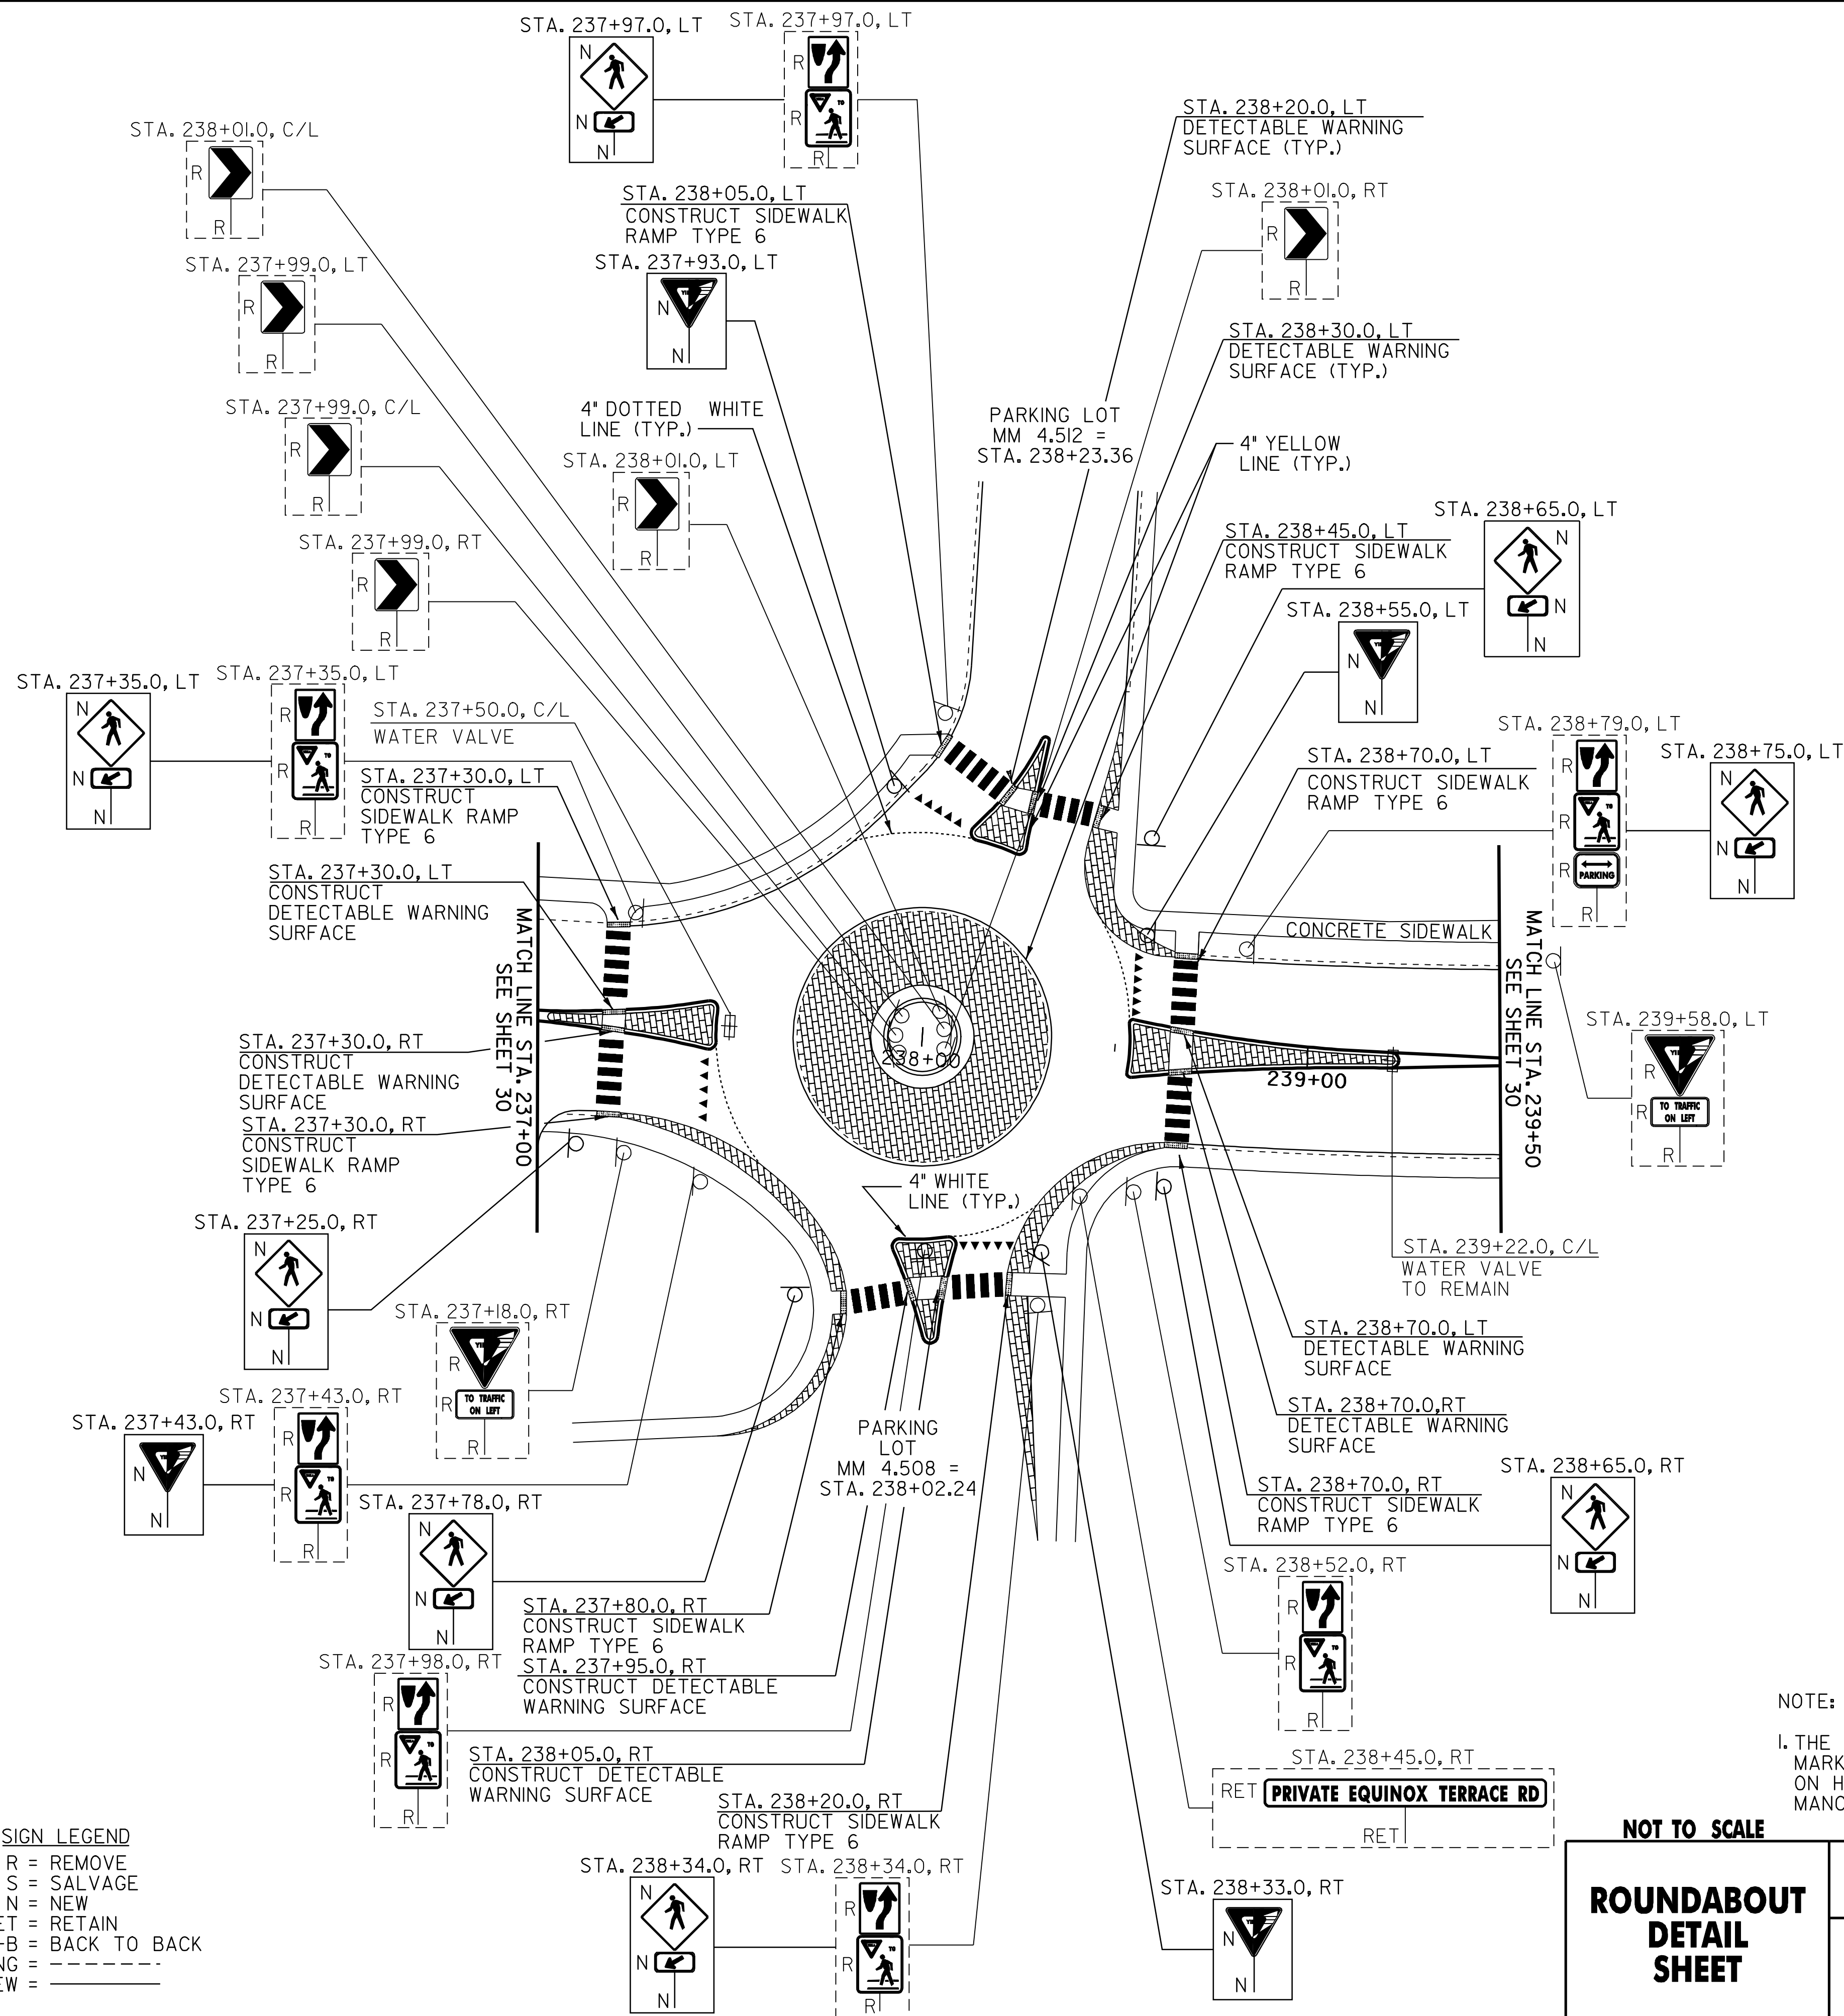

646.491 DURABLE LETTER OR SYMBOL, TYPE I TAPE

HISTORIC VT. ROUTE 7A:
STA. 237+47.00 RT, YIELD LINE (5 EA)
STA. 238+23.36 LT, YIELD LINE (5 EA)
STA. 238+02.24 RT, YIELD LINE (5 EA)
STA. 238+53.00 LT, YIELD LINE (6 EA)

646.692 TEMPORARY LETTER OR SYMBOL, PAINT

HISTORIC VT. ROUTE 7A:
STA. 237+47.00 RT, YIELD LINE (10 EA)
STA. 238+23.36 LT, YIELD LINE (10 EA)
STA. 238+02.24 RT, YIELD LINE (10 EA)
STA. 238+53.00 LT, YIELD LINE (12 EA)

646.501 DURABLE CROSSWALK MARKING, TYPE I TAPE

HISTORIC VT. ROUTE 7A:
STA. 237+30.00 LT/RT
STA. 238+02.24 RT, PARKING LOT
STA. 238+23.36 LT, PARKING LOT
STA. 238+70.00 LT/RT

646.702 TEMPORARY CROSSWALK MARKING, PAINT

HISTORIC VT. ROUTE 7A:
STA. 237+30.00 LT/RT
STA. 238+02.24 RT, PARKING LOT
STA. 238+23.36 LT, PARKING LOT
STA. 238+70.00 LT/RT

675.50 REMOVING SIGNS
AS SHOWN - 25

SIGN LEGEND
R = REMOVE
S = SALVAGE
N = NEW
RET = RETAIN
B-B = BACK TO BACK
EXISTING = - - - - -
NEW = _____

NOTE:
I. THE CONTRACTOR SHALL REMOVE THE EXISTING RAISED PAVEMENT MARKINGS LOCATED ALONG THE EXISTING RAISED SPLITTER ISLANDS ON HISTORIC VT. ROUTE 7A AND RETURN THEM TO THE TOWN OF MANCHESTER AS DIRECTED BY THE RESIDENT ENGINEER.

ROUNDABOUT DETAIL SHEET	NOT TO SCALE	
	PROJECT NAME: MANCHESTER PROJECT NUMBER: STP 2203(I)S	PLOT DATE: 09-MAY-2008 DRAWN BY: C.A.K. CHECKED BY: D.W.E. SHEET 45 OF 68
FILE NAME: p99cl58.dgn PROJECT LEADER: D.E.G. DESIGNED BY: M.J.M. IPARM FILE: p99cl58rd.dgn		

629.20 ADJUST ELEVATION OF VALVE BOX
HISTORIC VT. ROUTE 7A:
STA. 237+50.0 C/L