


TEMPORARY 4" WHITE LINE, PAINT  
 DURABLE 4" WHITE LINE, THERMOPLASTIC  
 STA H 3+00 TO H 8+50 SOLID LT & RT

TEMPORARY 4" YELLOW LINE, PAINT  
 DURABLE 4" YELLOW LINE, THERMOPLASTIC  
 STA H 3+00 TO H 8+50 SOLID LT & RT

TEMPORARY LETTER OR SYMBOL, PAINT  
 DURABLE LETTER OR SYMBOL, THERMOPLASTIC  
 STA H 5+72 LT - "AHEAD"  
 STA H 6+12 LT - "STOP"

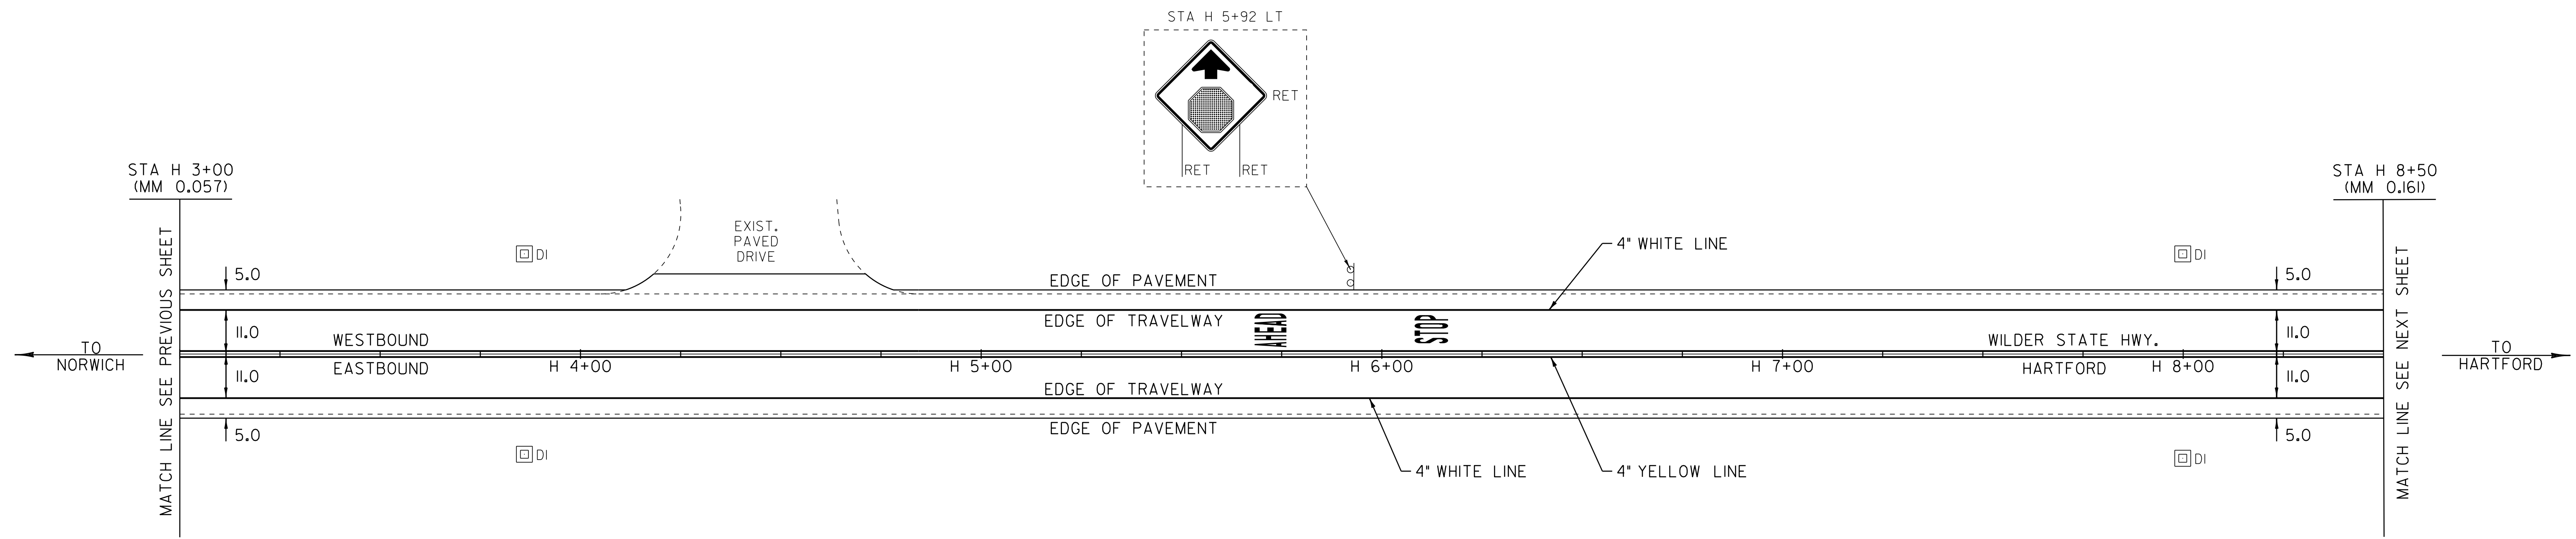

LEGEND

- R = REMOVE EXISTING
- S = SALVAGE
- R&S = REMOVE AND SALVAGE
- N = NEW
- RET = RETAIN
- B-B = BACK TO BACK
- — — = EXISTING GUARDRAIL
- — — = PROPOSED GUARDRAIL
- ↑ = TYPE I DELINEATOR, WHITE

NOT TO SCALE

<b>PAVING LAYOUT 2</b>	PROJECT NAME: HARTFORD-NORWICH	
	PROJECT NUMBER: STP 2206(1)S	
FILE NAME: /pave/99cl64/pci64	PLOT DATE: 14-FEB-2012 15:49	
PROJECT LEADER: PTS	DRAWN BY: MRS	
DESIGNED BY: NULL	CHECKED BY: NULL	
IPARM FILE NAME: pci64la02.i	SHEET 26 OF 137	