


TEMPORARY 4" WHITE LINE, PAINT
 DURABLE 4" WHITE LINE, THERMOPLASTIC
 STA H 24+00 TO H 29+00 SOLID LT & RT

TEMPORARY 4" YELLOW LINE, PAINT
 DURABLE 4" YELLOW LINE, THERMOPLASTIC
 STA H 24+00 TO H 29+00 SOLID LT & RT

REMOVAL AND DISPOSAL OF GUARDRAIL
 STA H 24+00.0 TO H 28+57.0 LT
 STEEL BEAM GUARDRAIL, GALVANIZED
 STA H 24+00.0 TO 28+27.5 LT

MANUFACTURED TERMINAL SECTION, FLARED
 DELINEATOR WITH STEEL POST
 STA 28+65.0 LT

REHAB. DROP INLETS, CATCH BASINS
 OR MANHOLES, CLASS I, CLASS II OR CLASS III
 STA H 25+03 RT (DI)
 STA H 27+56 RT (DI)

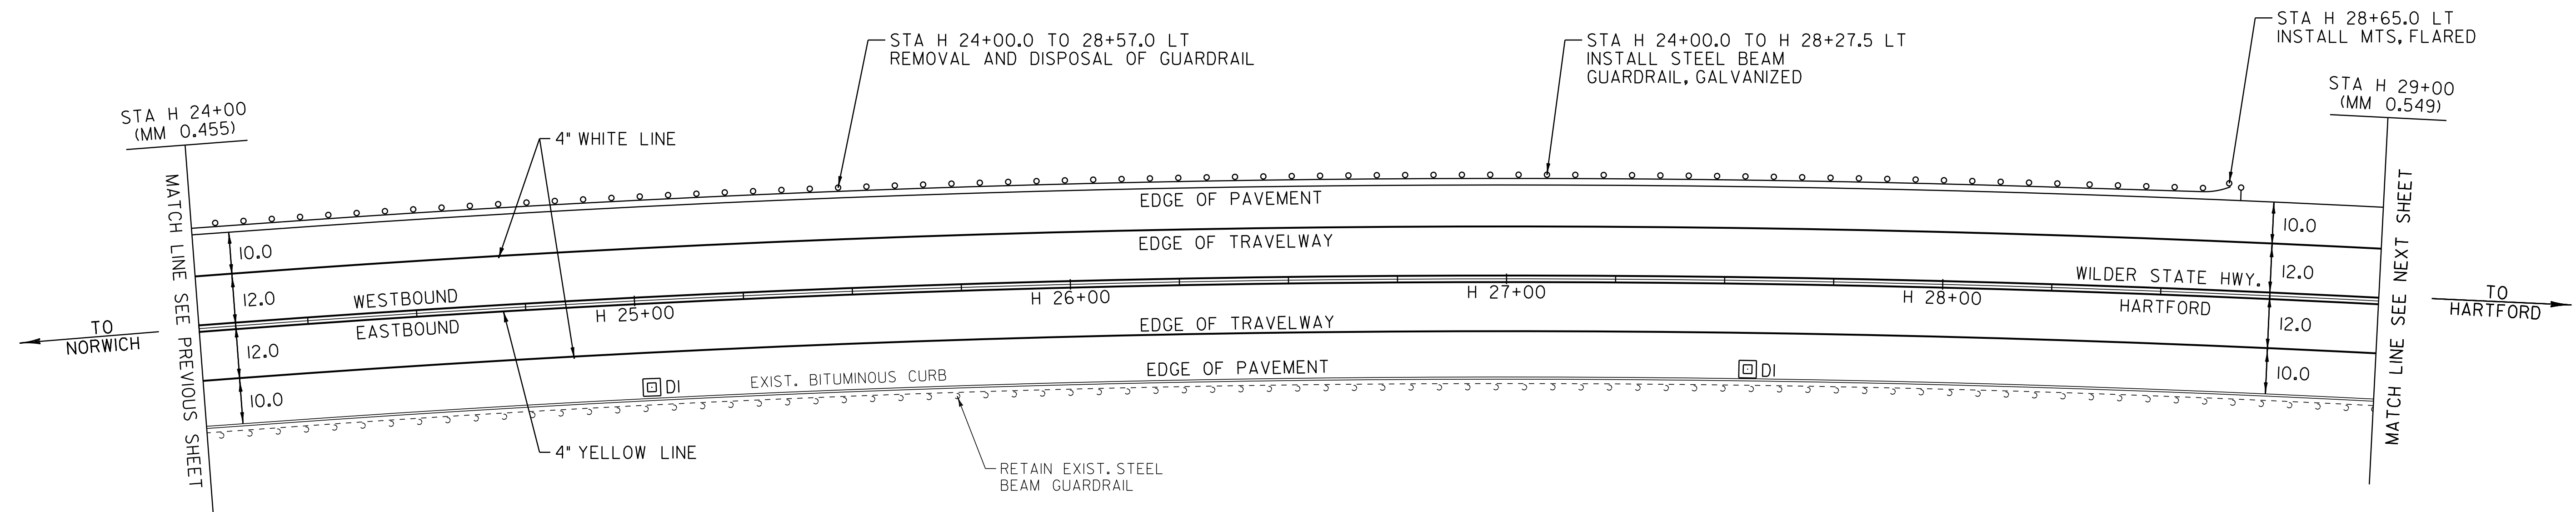

LEGEND

- R = REMOVE EXISTING
- S = SALVAGE
- R&S = REMOVE AND SALVAGE
- N = NEW
- RET = RETAIN
- B-B = BACK TO BACK
- = EXISTING GUARDRAIL
- - - = PROPOSED GUARDRAIL
- ⚡ = TYPE I DELINEATOR, WHITE

NOT TO SCALE

PAVING LAYOUT SHEET 6	PROJECT NAME: HARTFORD-NORWICH	PLOT DATE: 14-FEB-2012 15:50
	PROJECT NUMBER: STP 2206(1)S	DRAWN BY: MRS
	FILE NAME: /pave/99cl64/pci64	CHECKED BY: NLL
	PROJECT LEADER: PTS	SHEET 30 OF 137
	DESIGNED BY: NLL	
	IPARM FILE NAME: pci64la06.i	