

TEMPORARY 4" WHITE LINE, PAINT  
 DURABLE 4" WHITE LINE, THERMOPLASTIC  
 STA 368+00 TO 372+39 SOLID LT  
 STA 368+00 TO 373+50 SOLID RT  
 STA 368+34 TO 370+22 DOTTED RT LANE LINE  
 STA 370+22 TO 372+61 SOLID RT LANE LINE  
 STA 372+50 SOLID LT LANE LINE (SCHOOL)  
 STA 372+73 TO 373+50 SOLID LT

TEMPORARY 4" YELLOW LINE, PAINT  
 DURABLE 4" YELLOW LINE, THERMOPLASTIC  
 STA 368+00 TO 369+98 DOUBLE SOLID RT TO LT  
 STA 368+00 TO 372+42 DOUBLE SOLID LT  
 STA 372+61 DOUBLE SOLID LT (SCHOOL)  
 STA 372+94 TO 373+50 DOUBLE SOLID RT  
 STA 372+94 TO 373+50 DOUBLE SOLID LT

DURABLE 8" YELLOW LINE, THERMOPLASTIC  
 STA 368+00 TO 369+98 SOLID LT & RT (GORE)  
 STA 372+94 TO 373+50 SOLID LT & RT (GORE)


TEMPORARY LETTER OR SYMBOL, PAINT  
 STA 370+83 CL - LEFT TURN ARROW  
 STA 372+29 CL - LEFT TURN ARROW  
 STA 372+45 LT - "STOP" (SCHOOL)  
 STA 372+56 LT - "STOP" (SCHOOL)

DURABLE LETTER OR SYMBOL, THERMOPLASTIC  
 STA 370+26 CL - "ONLY"  
 STA 370+83 CL - LEFT TURN ARROW  
 STA 371+80 CL - "ONLY"  
 STA 372+29 CL - LEFT TURN ARROW  
 STA 372+45 LT - "STOP" (SCHOOL)  
 STA 372+56 LT - "STOP" (SCHOOL)

TEMPORARY 24" STOP BAR, PAINT  
 DURABLE 24" STOP BAR, THERMOPLASTIC  
 STA 372+30 TO 372+61 LT (SCHOOL)

ADJUST ELEVATION  
 OF VALVE BOX (NON PART.)  
 STA 372+62 LT

REMOVING SIGNS  
 AS SHOWN - 3

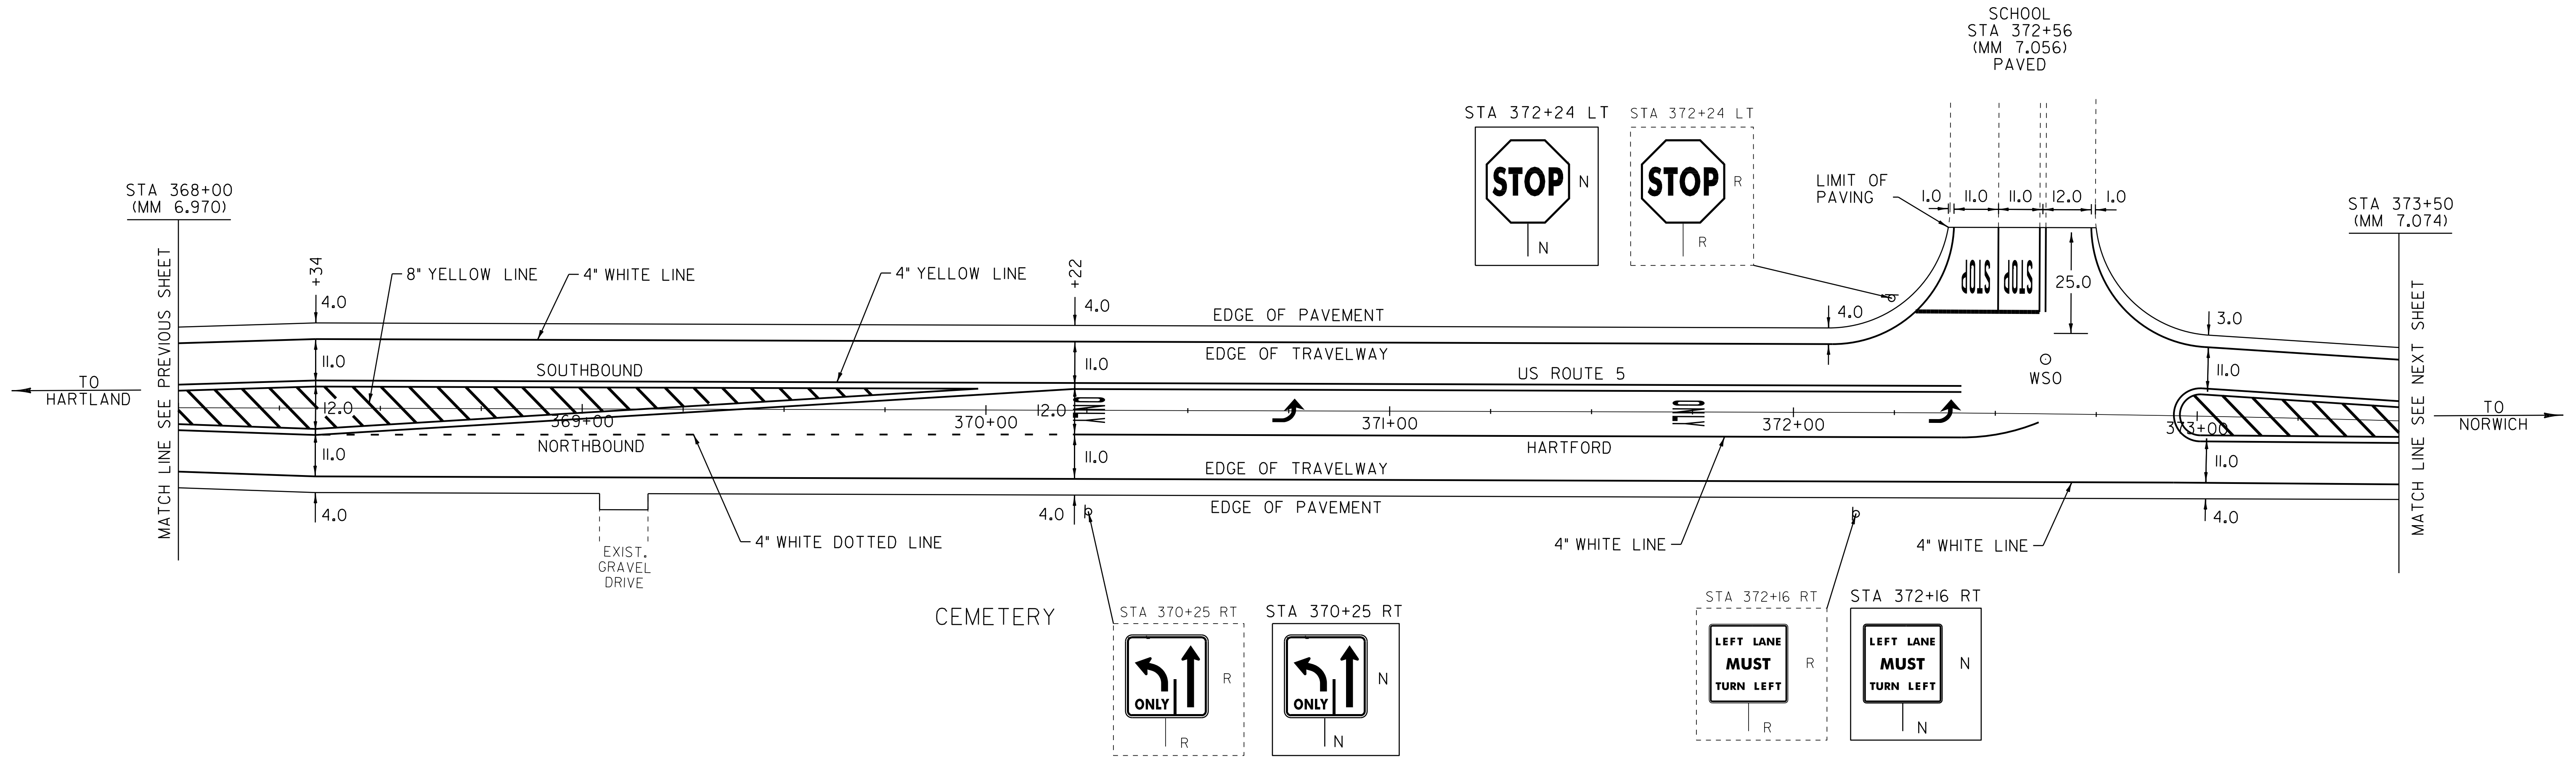

LEGEND

- R = REMOVE EXISTING
- S = SALVAGE
- R&S = REMOVE AND SALVAGE
- N = NEW
- RET = RETAIN
- B-B = BACK TO BACK
- — — = EXISTING GUARDRAIL
- — — = PROPOSED GUARDRAIL
- ⚡ = TYPE I DELINEATOR, WHITE

<b>PAVING LAYOUT SHEET 32</b>	PROJECT NAME: HARTFORD-NORWICH	PLOT DATE: 14-FEB-2012 15:51
	PROJECT NUMBER: STP 2206(1)S	DRAWN BY: MRS
	DESIGNED BY: NULL	CHECKED BY: NULL
	IPARM FILE NAME: pcl64la32.i	SHEET 56 OF 137

NOT TO SCALE