


PLAN

**GUARDRAIL
APPROACH SECTION
TYPE I**

POST NO.	SPACING
1	3'-1 1/2"
2	3'-1 1/2"
3	3'-1 1/2"
4	3'-1 1/2"
5	3'-1 1/2"
6	3'-1 1/2"
7	3'-1 1/2"
8	3'-1 1/2"
9	3'-1 1/2"
10	4'-2"
11	4'-2"
12	4'-2"
13	6'-3"
14	6'-3"

50'-0" PAY LIMIT GUARDRAIL APPROACH SECTION, TYPE I

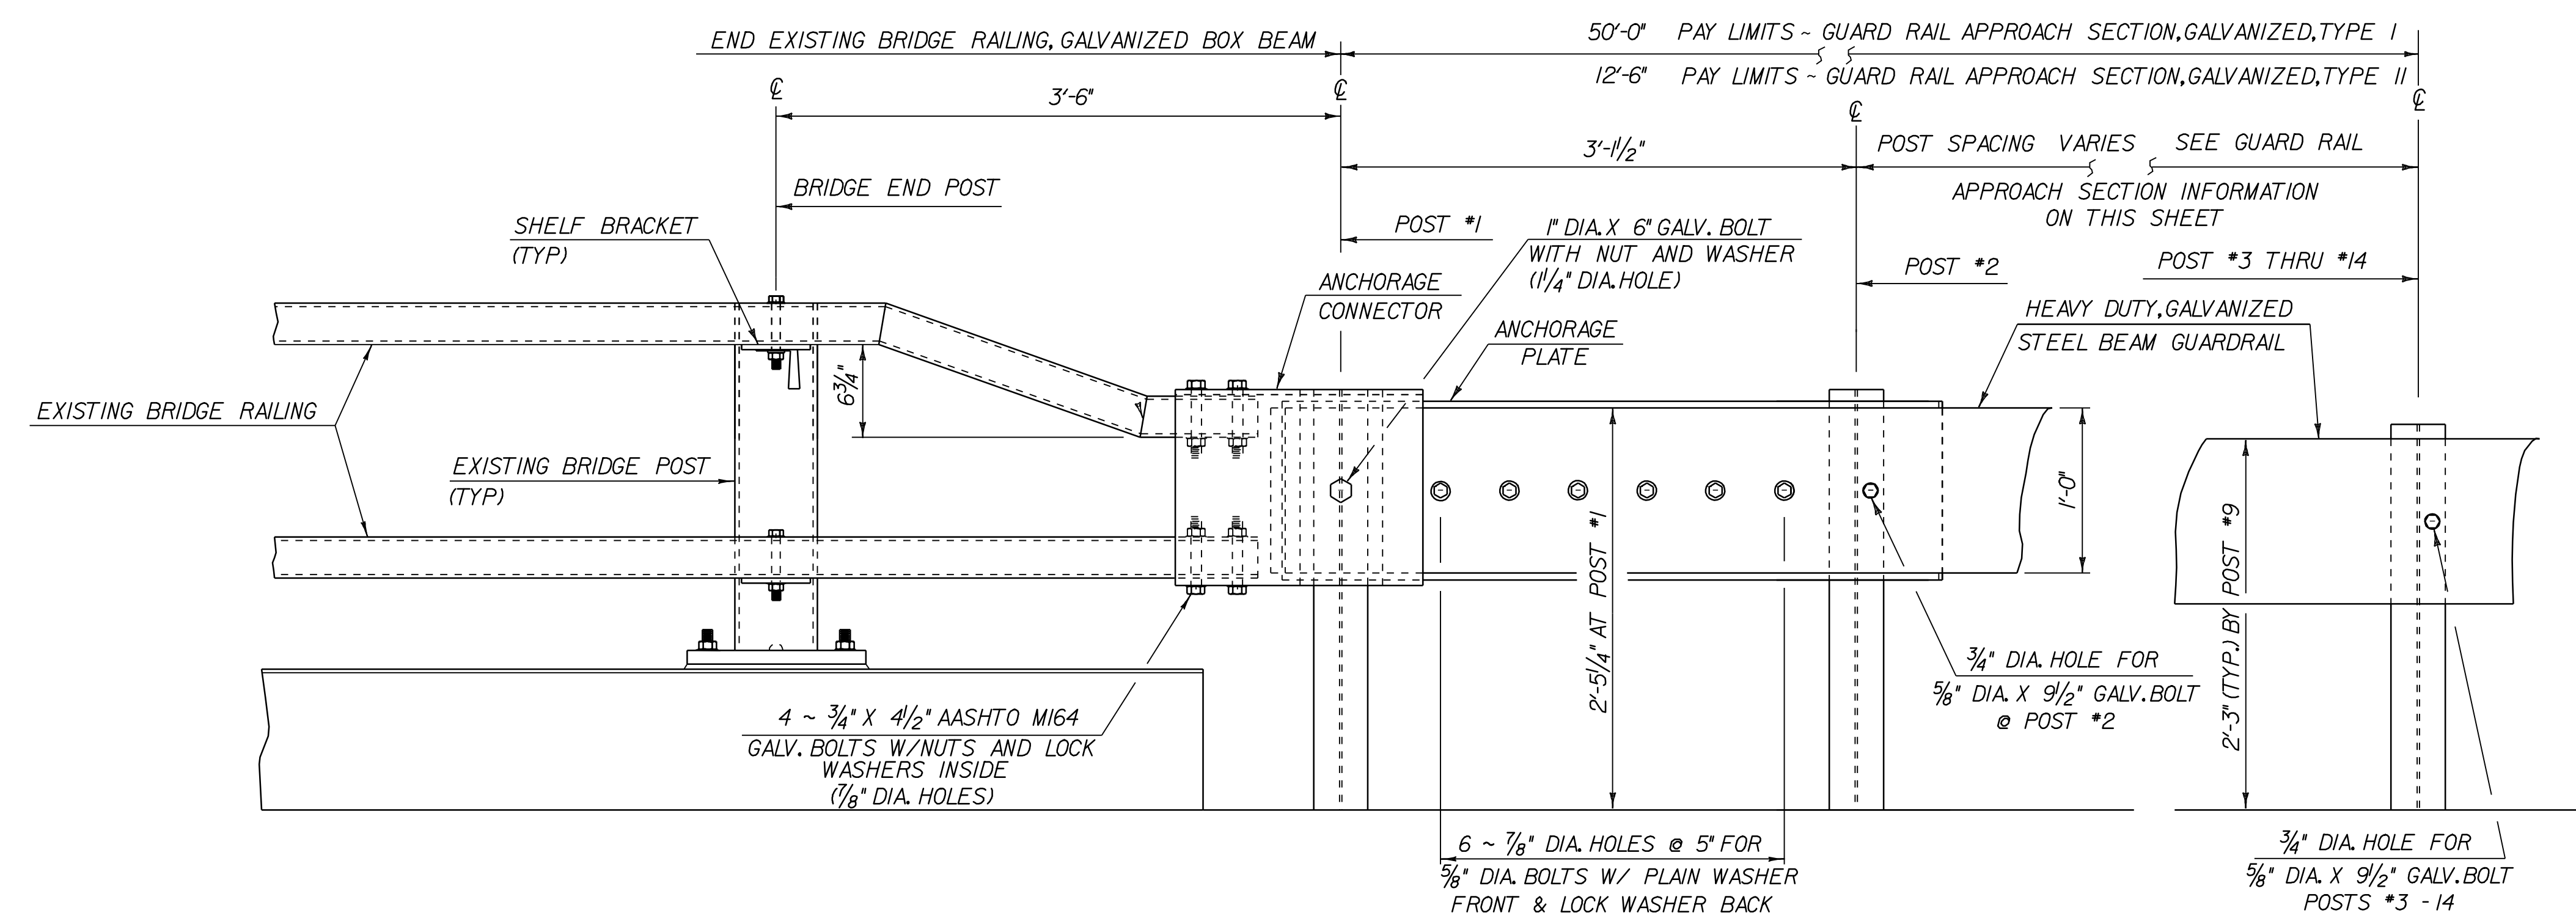

ELEVATION

**GUARDRAIL
APPROACH SECTION
TYPE II**

POST NO.	SPACING
1	3'-1 1/2"
2	4'-8 1/4"
3	4'-8 1/4"
4	4'-8 1/4"

12'-6" PAY LIMIT GUARDRAIL APPROACH SECTION TYPE II

GUARDRAIL APPROACH SECTION DETAIL

**GUARDRAIL APPROACH
SECTION DETAIL
SHEET #1**

DETAILS ARE NOT TO SCALE

DESIGNED BY _____ DATE 9-07
 DRAWN BY _____ DATE 9-07
 DESIGN FILE NO. p99cl82.dgn
 PRF FILE p99cl82gasdl.i DATE PLOTTED 08-JAN-2009 08:55
 PROJ. NAME JOHNSON - HYDE PARK
 PROJ. NO. STP 2215(1)S
 SHEET 31 OF 33 SHEETS