


646.402 DURABLE 4 INCH WHITE LINE, THERMOPLASTIC  
 MM 6.883 - MM 10.000 LT & RT  
 (WITH BREAKS OR RADII FOR TOWN HIGHWAYS)

646.412 DURABLE 4 INCH YELLOW LINE, THERMOPLASTIC  
 MM 6.883 - MM 8.718 SOLID LT & RT  
 MM 8.718 - MM 8.868 SOLID LT, DASHED RT  
 MM 8.868 - MM 9.254 DASHED RT  
 MM 9.254 - MM 9.400 DASHED LT, SOLID RT  
 MM 9.400 - MM 10.000 SOLID LT & RT  
 (WITH CENTERLINE BREAKS FOR TOWN HIGHWAYS)

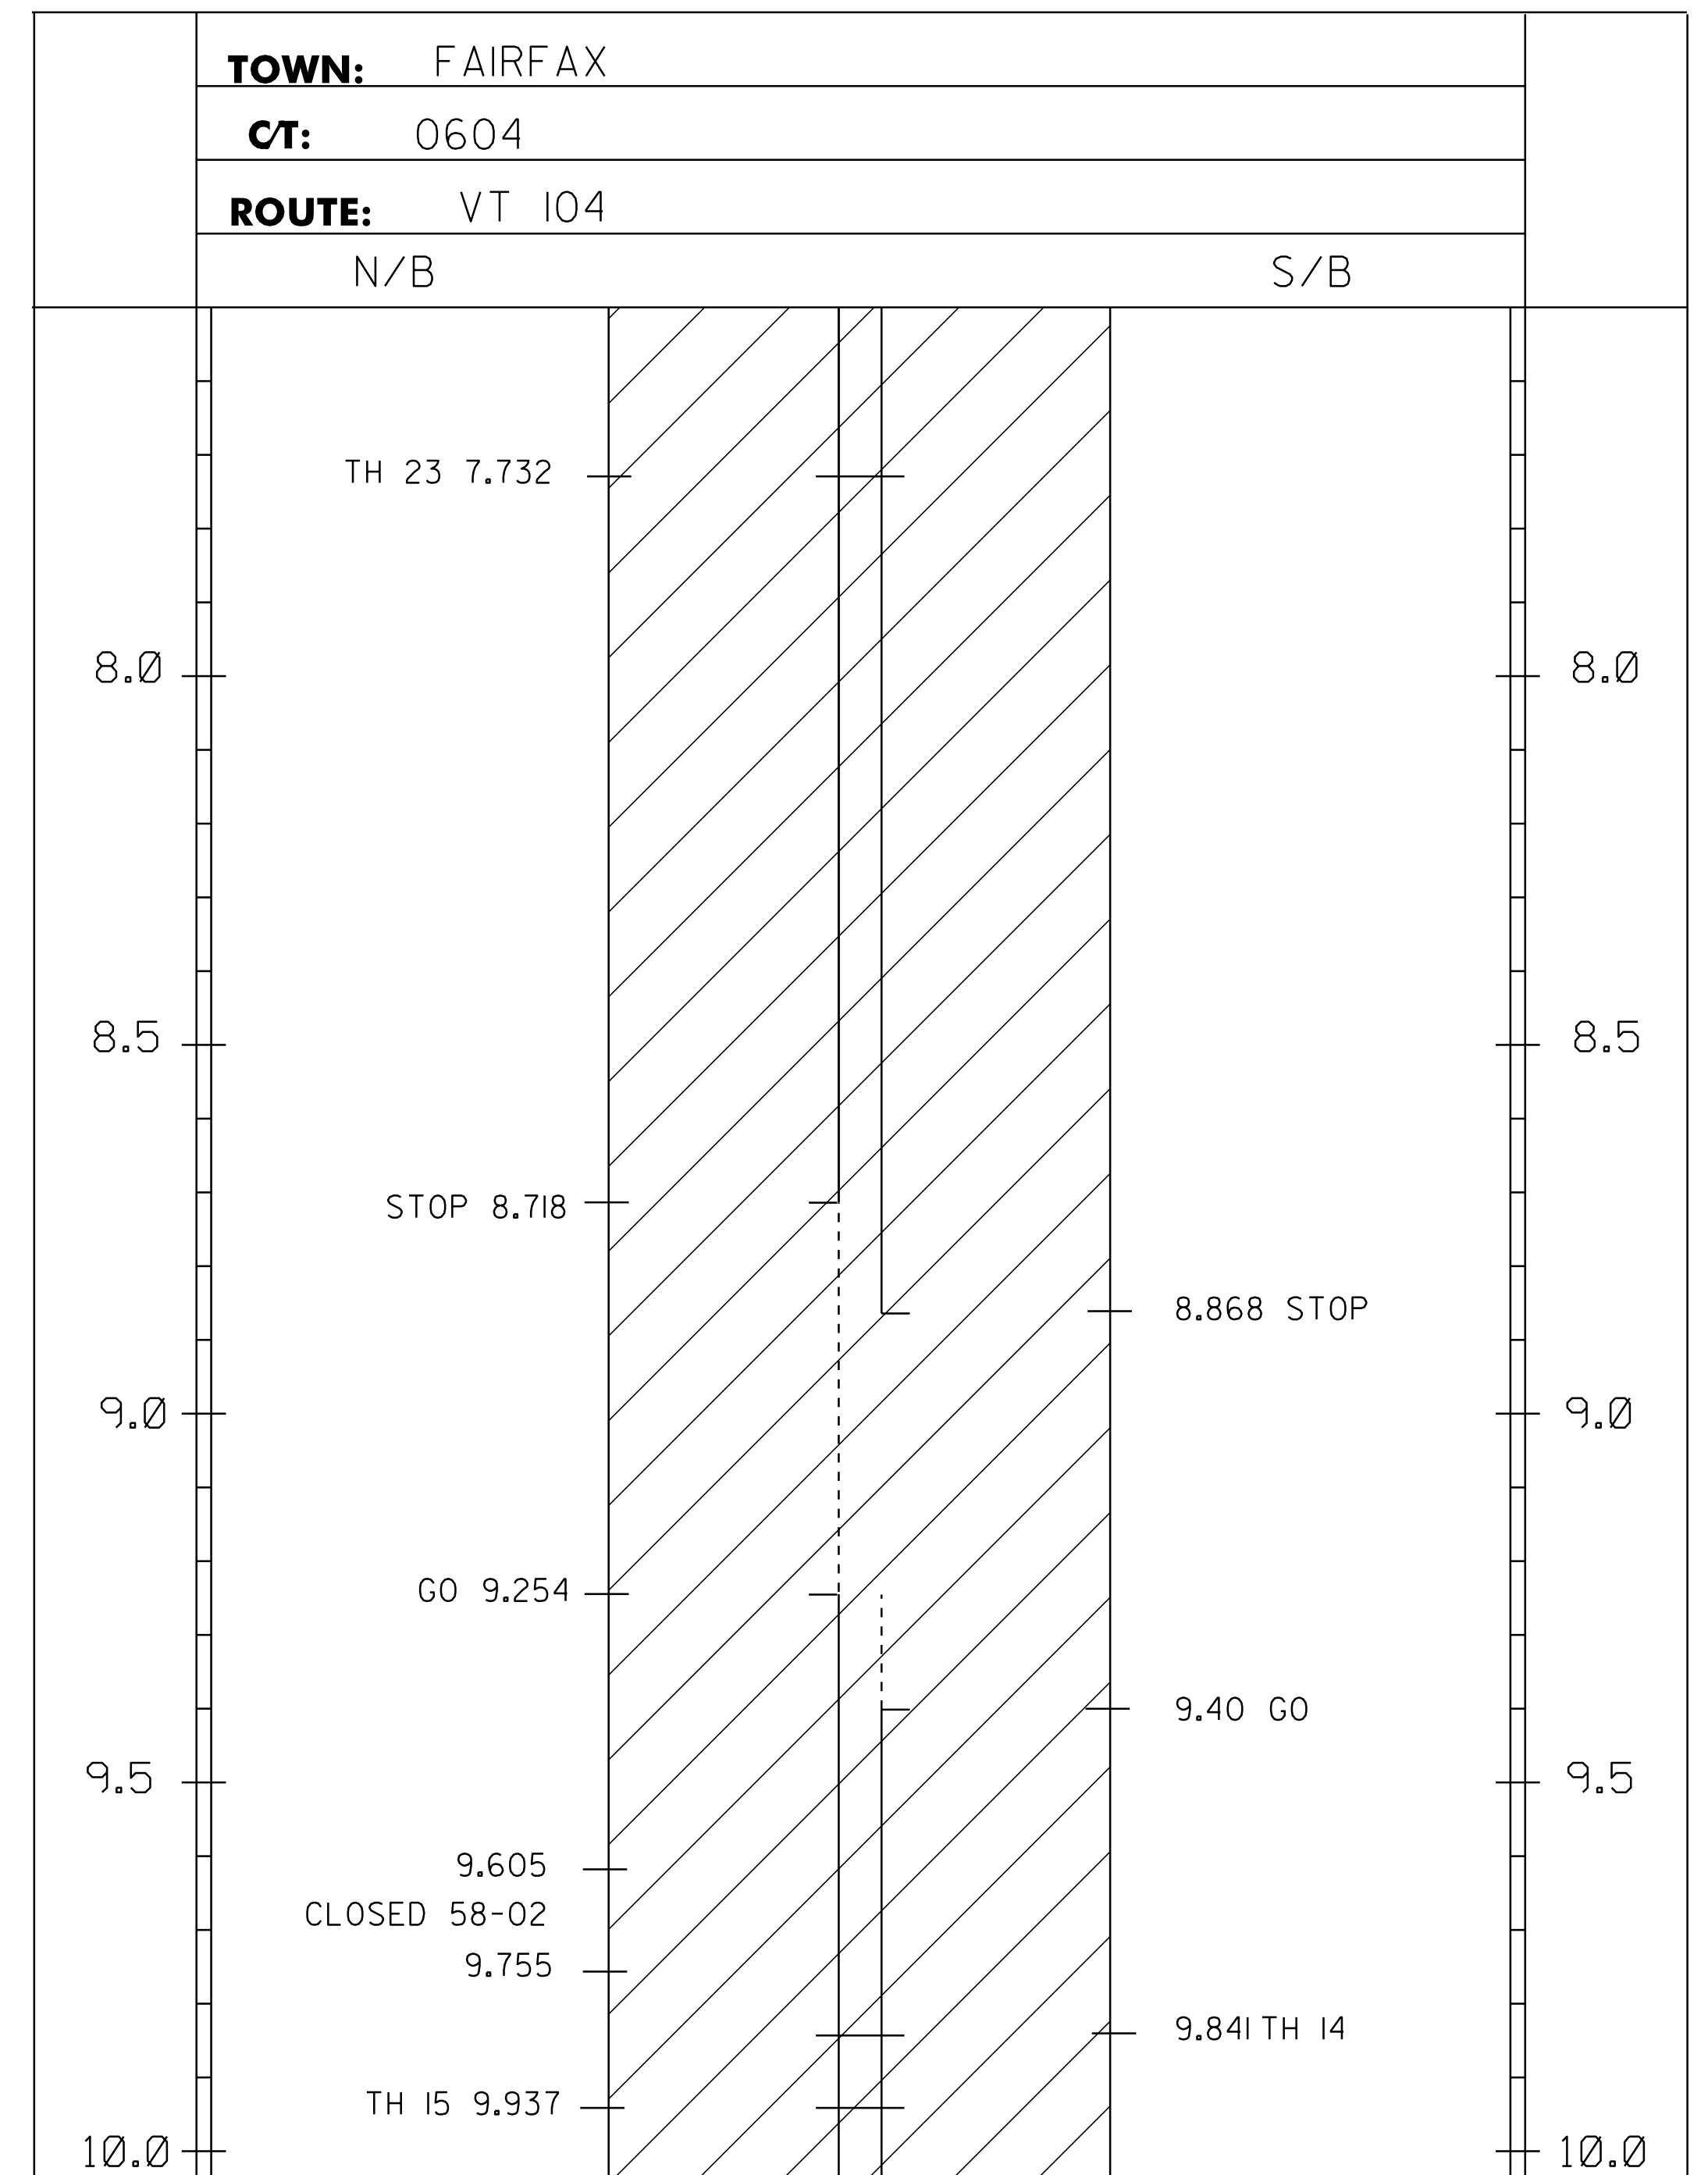

NOTES:  
 THIS SHEET TO BE USED FOR THE LAYOUT OF ALL PAVEMENT MARKINGS. THE RESIDENT ENGINEER MAY CONTACT KEITH SWEET,  
 PAVEMENT MARKING SUPERVISOR AT (802)828-5573 FOR ASSISTANCE LAYING OUT THE CENTERLINE DURING CONSTRUCTION.



|                                |   |  |
|--------------------------------|---|--|
| <b>PROJECT LAYOUT SHEET #1</b> | PROJECT NAME: FAIRFAX - ST. ALBANS TOWN |  |
|                                | PROJECT NUMBER: STP 2217(I)             |  |
| FILE NAME: p99cl86.dgn         | PLOT DATE: 11-OCT-2011 11:48            |  |
| PROJECT LEADER: T. DOMEY       | DRAWN BY: K. LOCKE                      |  |
| DESIGNED BY: K. LOCKE          | CHECKED BY: PAVT MGMT                   |  |
| IPARM FILE NAME: p99cl86101.i  | SHEET 11 OF 25                          |  |

**NOT TO SCALE**