


646.402 DURABLE 4 INCH WHITE LINE, THERMOPLASTIC
 MM 10.000 - MM 13.605 SOLID LT & RT
 (WITH BREAKS OR RADII FOR TOWN HIGHWAYS)

646.412 DURABLE 4 INCH YELLOW LINE, THERMOPLASTIC
 MM 10.000 - MM 10.029 SOLID LT & RT
 MM 10.029 - MM 10.177 SOLID LT, DASHED RT
 MM 10.177 - MM 10.224 DASHED RT
 MM 10.224 - MM 10.363 DASHED LT, SOLID RT
 MM 10.363 - MM 10.950 SOLID LT & RT
 MM 10.950 - MM 11.100 SOLID LT, DASHED RT
 MM 11.100 - MM 11.150 DASHED RT
 MM 11.150 - MM 11.278 DASHED LT, SOLID RT
 MM 11.278 - MM 11.367 SOLID LT & RT
 MM 11.367 - MM 11.514 SOLID LT, DASHED RT
 MM 11.514 - MM 11.810 DASHED RT
 MM 11.810 - MM 11.880 DASHED LT, SOLID RT
 MM 11.880 - MM 13.605 SOLID LT & RT
 (WITH CENTERLINE BREAKS FOR TOWN HIGHWAYS)



NOTES:
 THIS SHEET TO BE USED FOR THE LAYOUT OF ALL PAVEMENT MARKINGS. THE RESIDENT ENGINEER MAY CONTACT KEITH SWEET, PAVEMENT MARKING SUPERVISOR AT (802)828-5573 FOR ASSISTANCE LAYING OUT THE CENTERLINE DURING CONSTRUCTION.

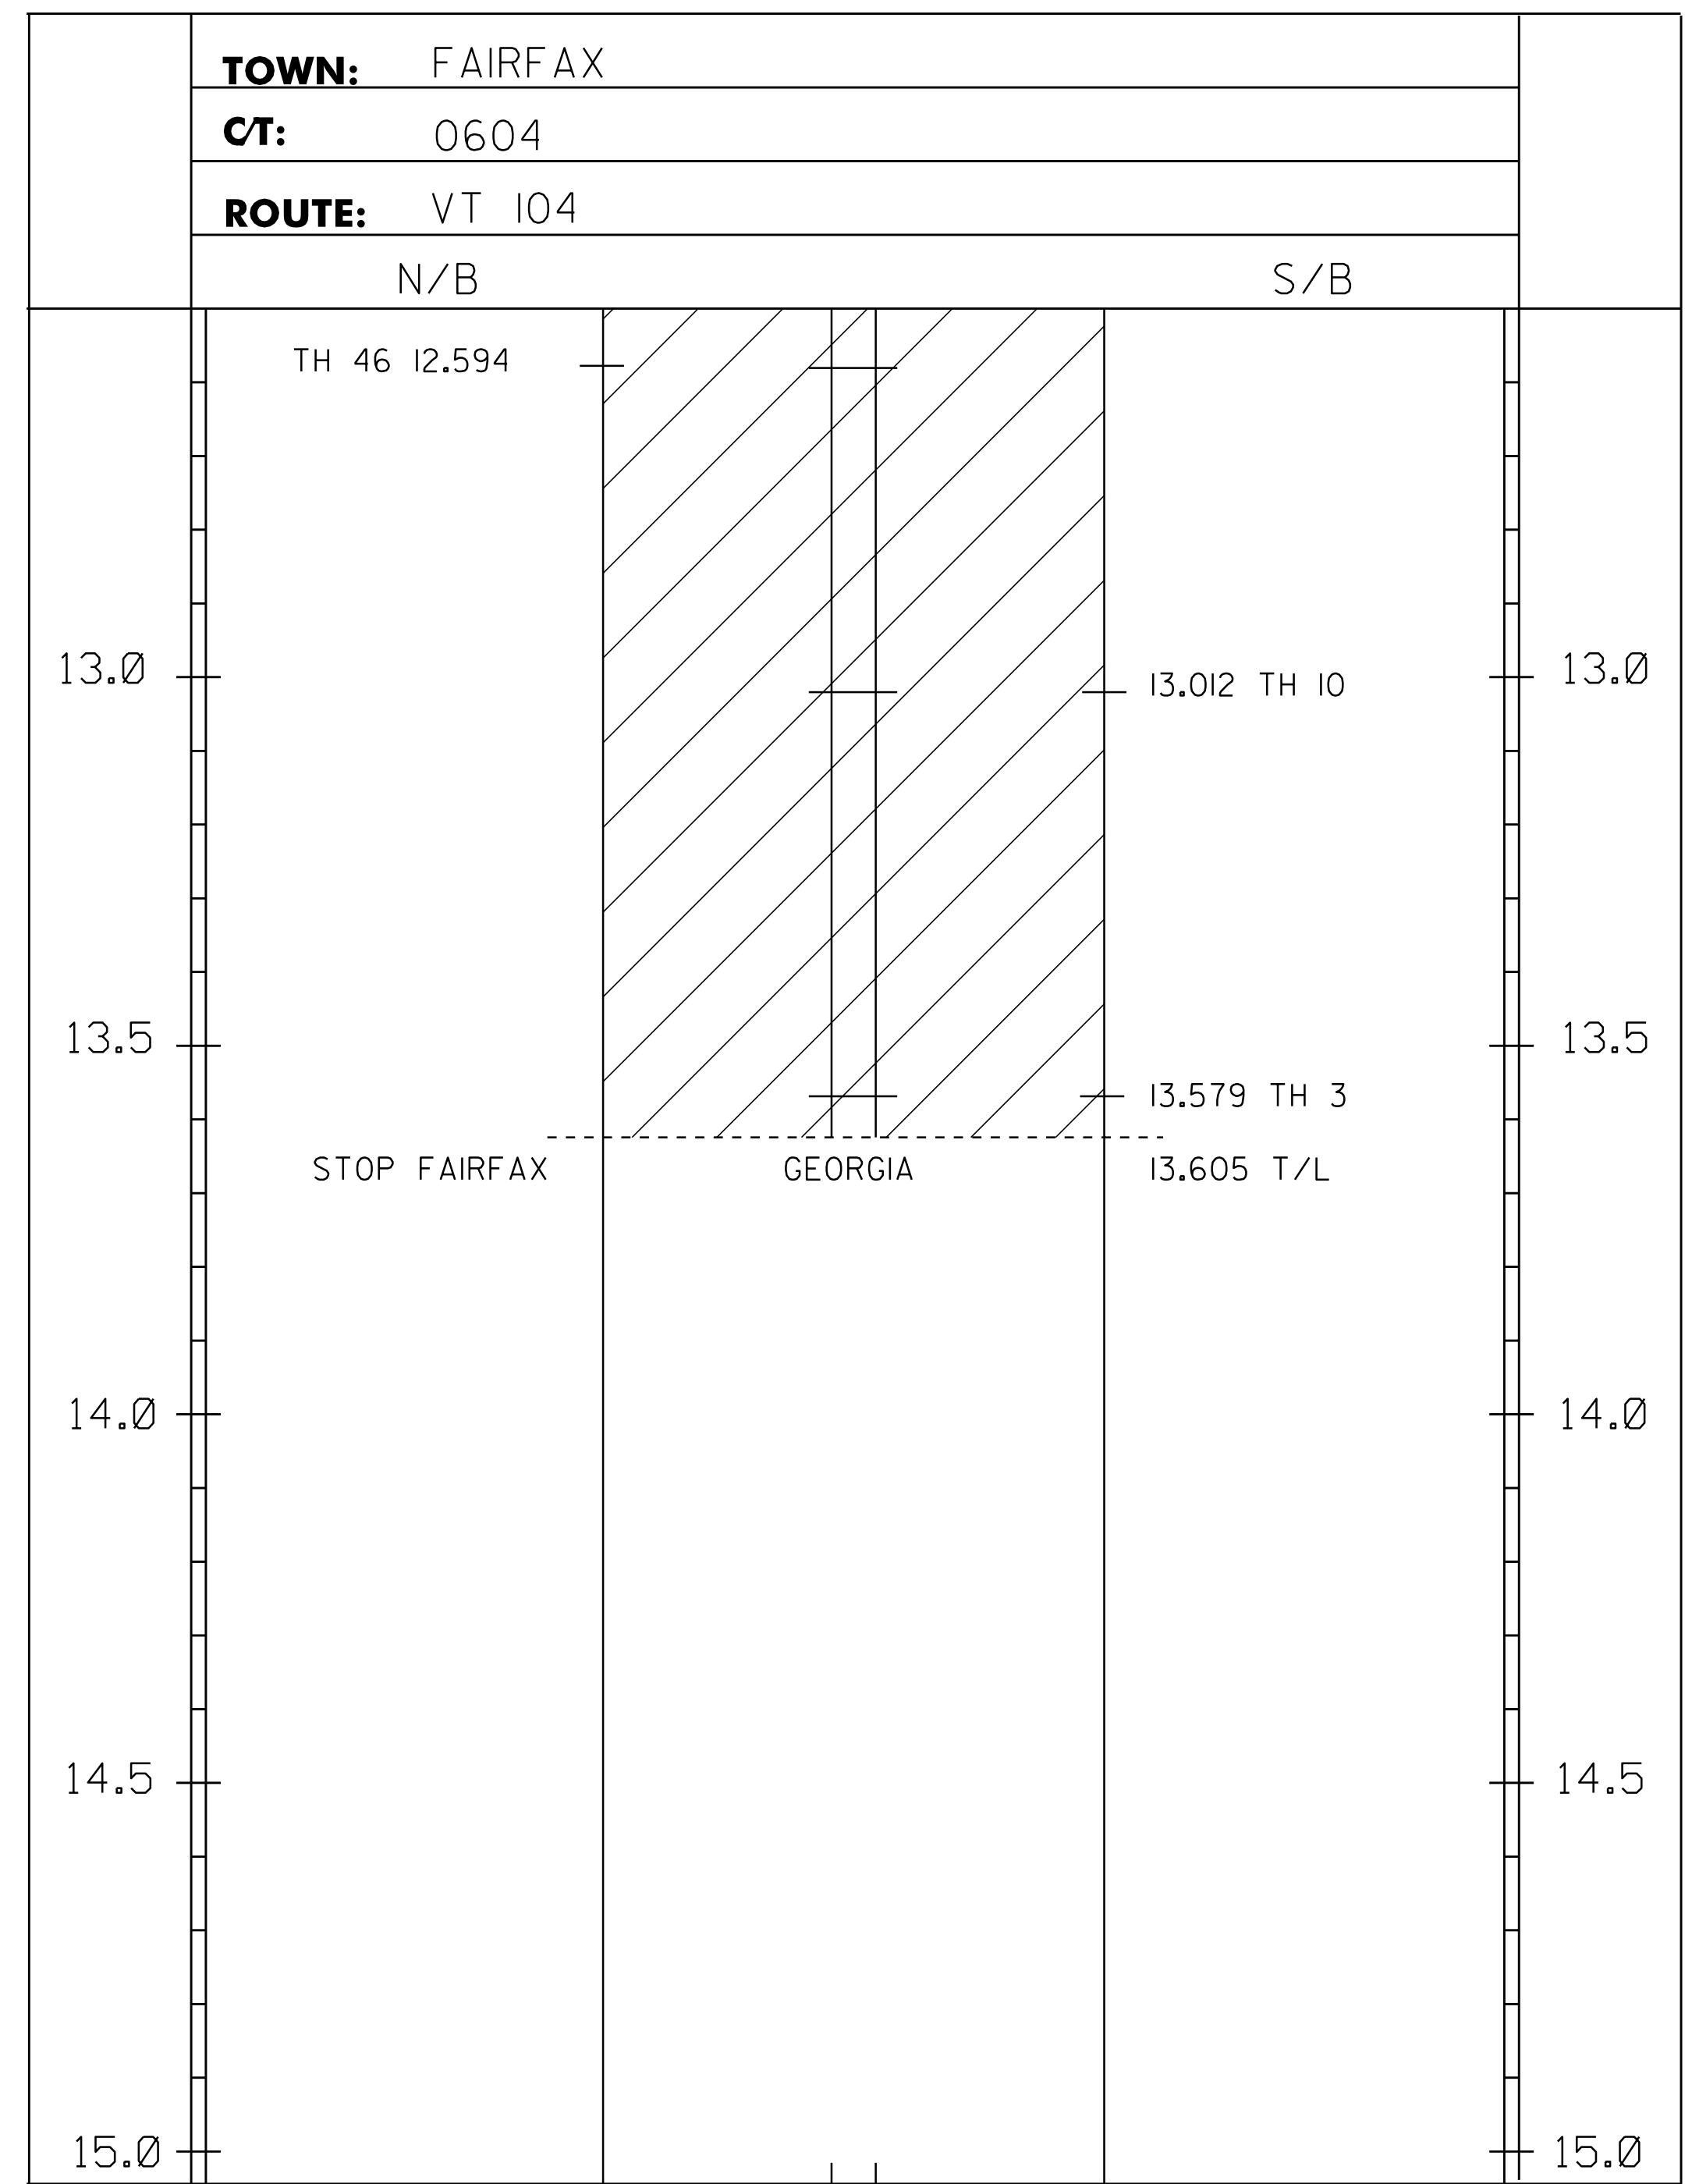

NOT TO SCALE

PROJECT LAYOUT SHEET #2	PROJECT NAME: FAIRFAX - ST. ALBANS TOWN	
	PROJECT NUMBER: STP 2217(1)	
FILE NAME: p99cl86.dgn	DESIGNED BY: K. LOCKE	PLOT DATE: 11-OCT-2011 11:48
PROJECT LEADER: T. DOMEY	IPARM FILE NAME: p99cl86i02.i	DRAWN BY: K. LOCKE
		CHECKED BY: PAVT MGMT
		SHEET 12 OF 25