


678.22 VEHICLE LOOP DETECTOR

VT 104	MM 1.570	RT	(6 X 40)
VT 104	MM 1.570	RT	(6 X 40)
VT 104	MM 1.631	LT	(6 X 40)
VT 104	MM 1.631	LT	(6 X 40)
S.A.S.H.	MM 0.742	RT	(6 x 40)
S.A.S.H.	MM 0.742	RT	(6 x 40)
S.A.S.H.	MM 0.838	LT	(6 x 40)
S.A.S.H.	MM 0.838	LT	(6 x 40)

MATCH LINE SEE SHEET 23 OF 24

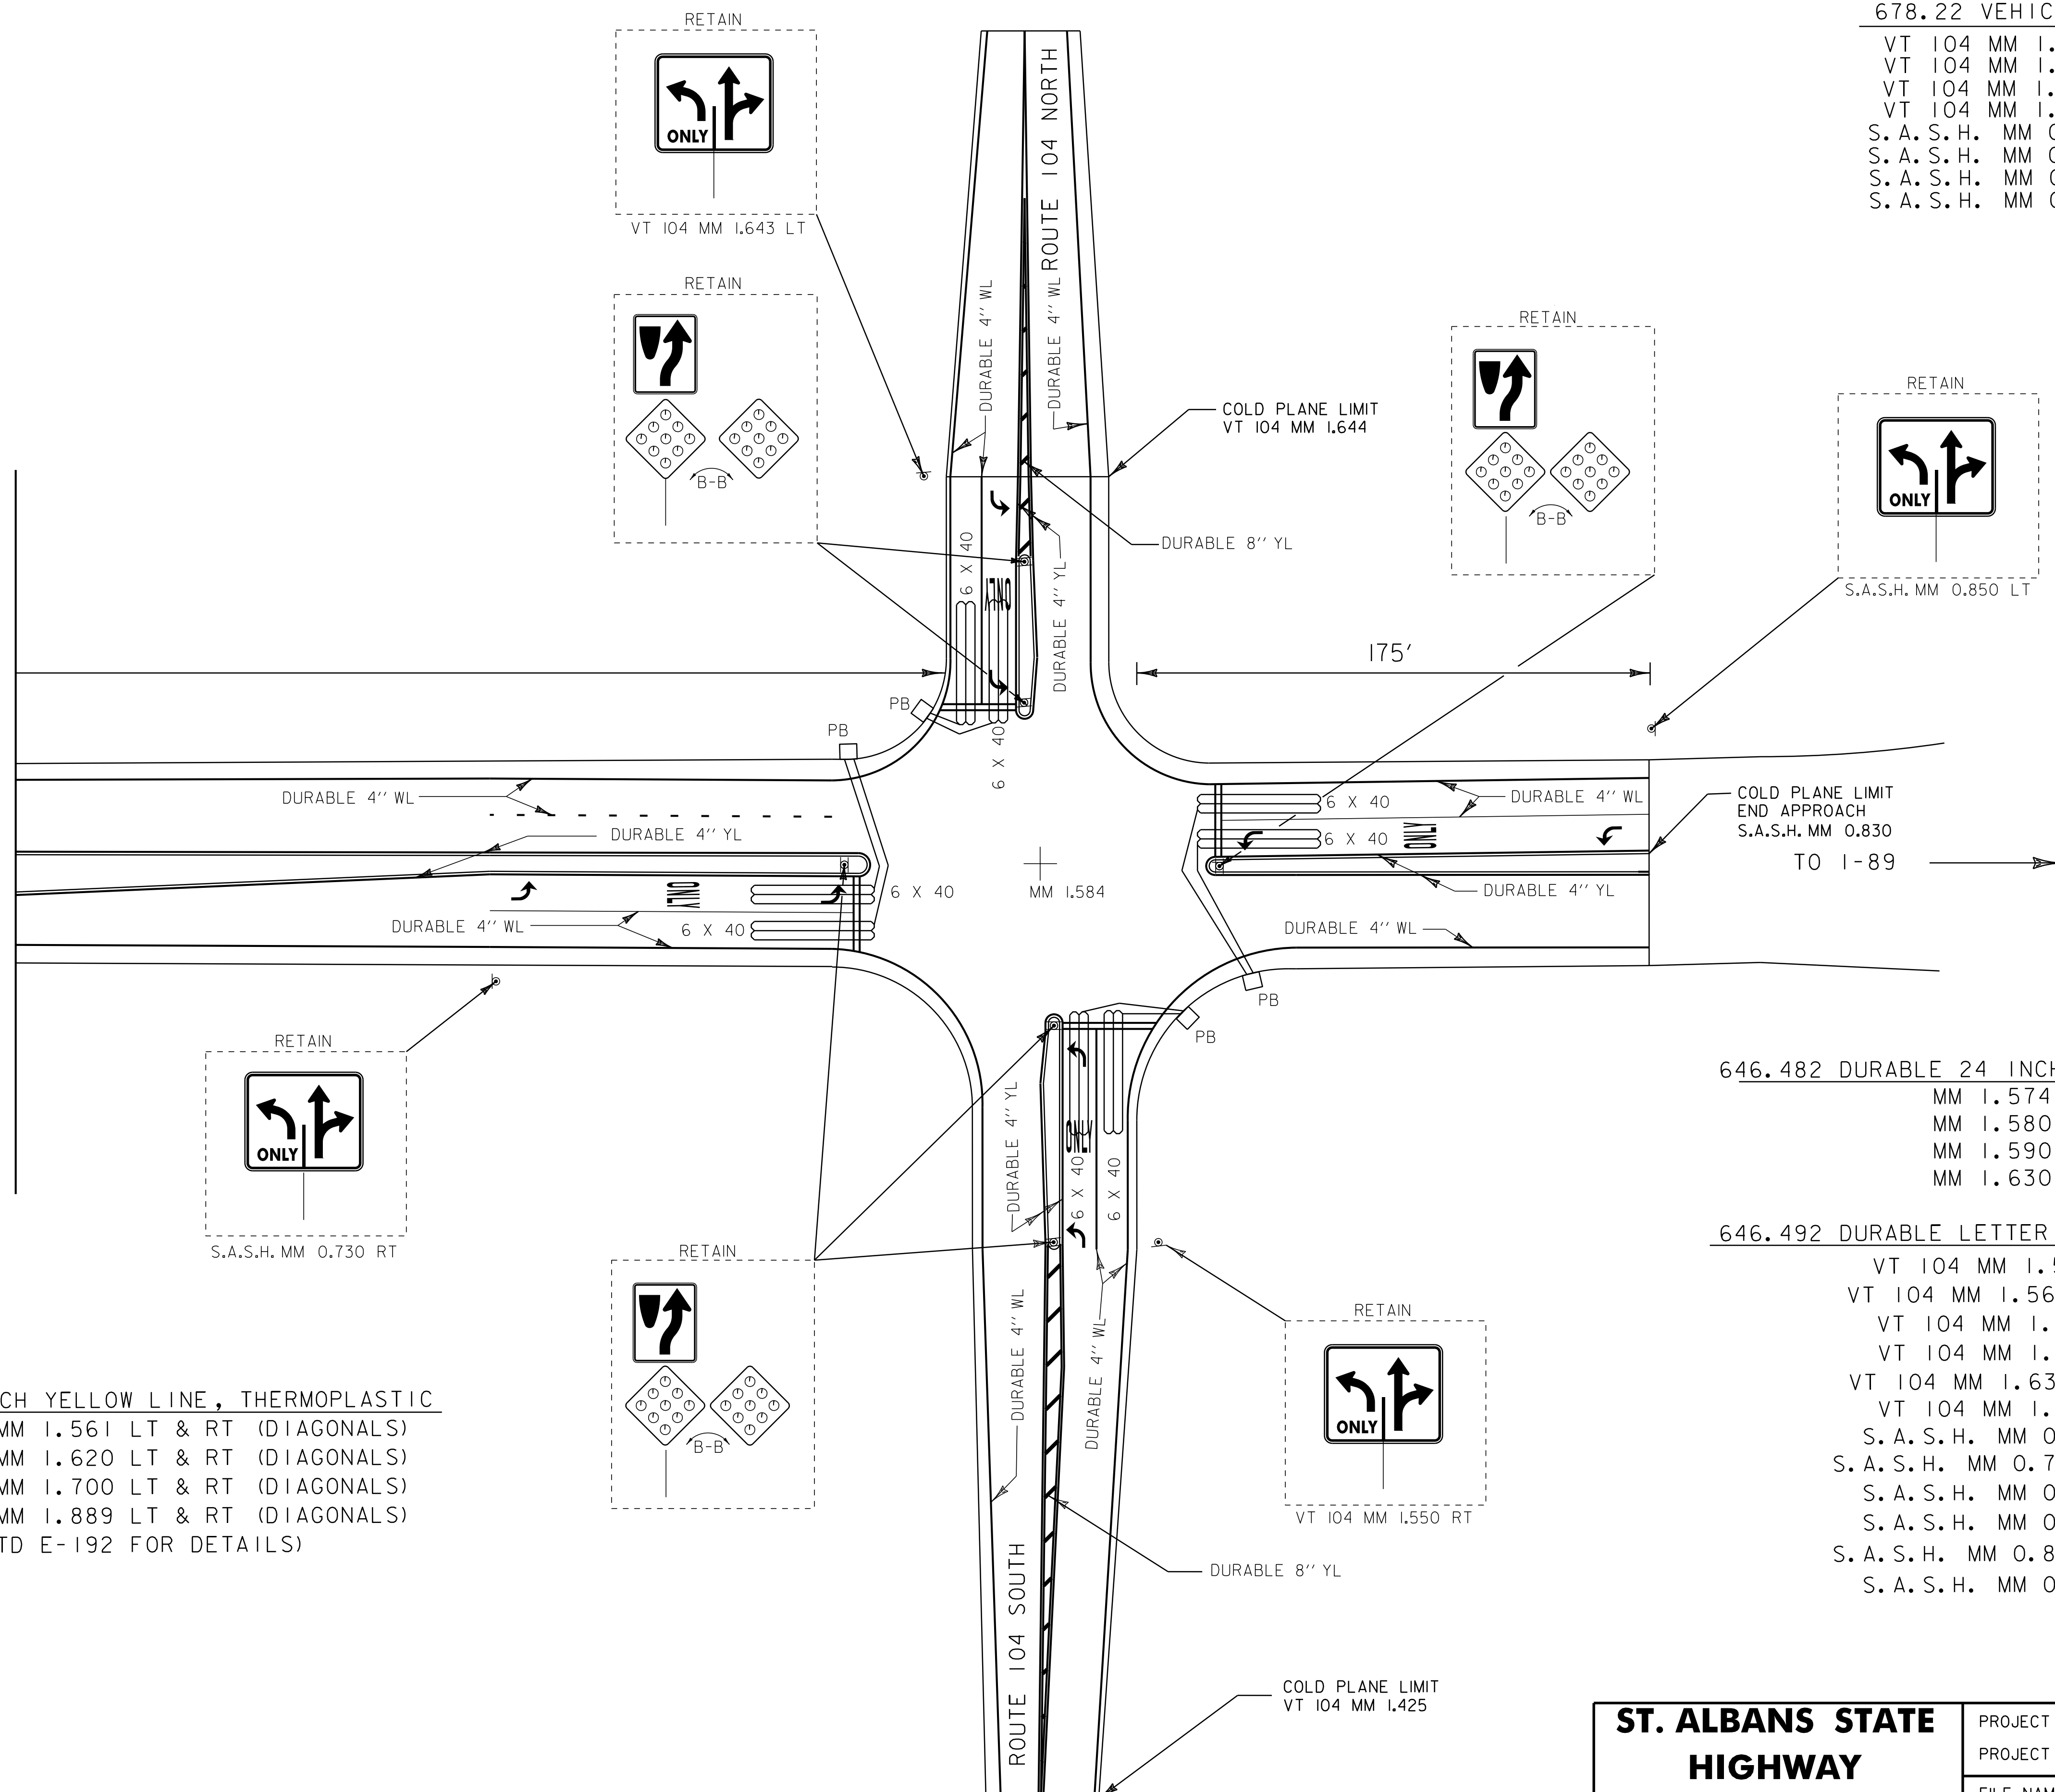

646.452 DURABLE 8 INCH YELLOW LINE, THERMOPLASTIC

VT 104	MM 1.490 - MM 1.561	LT & RT	(DIAGONALS)
VT 104	MM 1.600 - MM 1.620	LT & RT	(DIAGONALS)
VT 104	MM 1.680 - MM 1.700	LT & RT	(DIAGONALS)
VT 104	MM 1.775 - MM 1.889	LT & RT	(DIAGONALS)

(REFER TO STD E-192 FOR DETAILS)

646.482 DURABLE 24 INCH STOP BAR, THERMOPLASTIC

MM 1.574	RT	(30 LF)
MM 1.580	LT	(30 LF)
MM 1.590	RT	(30 LF)
MM 1.630	LT	(30 LF)

646.492 DURABLE LETTER OR SYMBOL, THERMOPLASTIC

VT 104	MM 1.560	RT	↶	1 EA
VT 104	MM 1.568	RT	"ONLY"	4 EA
VT 104	MM 1.570	RT	↶	1 EA
VT 104	MM 1.631	LT	↶	1 EA
VT 104	MM 1.637	LT	"ONLY"	4 EA
VT 104	MM 1.643	LT	↶	1 EA
S.A.S.H.	MM 0.730	RT	↶	1 EA
S.A.S.H.	MM 0.736	RT	"ONLY"	4 EA
S.A.S.H.	MM 0.742	RT	↶	1 EA
S.A.S.H.	MM 0.838	LT	↶	1 EA
S.A.S.H.	MM 0.844	LT	"ONLY"	4 EA
S.A.S.H.	MM 0.850	LT	↶	1 EA

NOT TO SCALE

**ST. ALBANS STATE  
HIGHWAY  
INTERSECTION  
DETAIL SHEET # 1**

PROJECT NAME: FAIRFAX - ST. ALBANS TOWN  
PROJECT NUMBER: STP 2217(I)

FILE NAME: p99cl86.dgn  
PROJECT LEADER: T. DOMEY  
DESIGNED BY: K. LOCKE  
p99cl86sashl.i

PLOT DATE: 11-OCT-2011 11:49  
DRAWN BY: K. LOCKE  
CHECKED BY: PAVT MGMT  
SHEET 23 OF 25