


TEMPORARY AND DURABLE 4" WHITE LINE
STA 115+50 TO 123+00 SOLID RT AND LT

TEMPORARY AND DURABLE 4" YELLOW LINE
STA 115+50 TO 123+00 SOLID RT SOLID LT

REHABILITATION OF DROP INLET, CATCH BASIN OR MANHOLE
STA 116+78 LT

DITCHING LOCATIONS (REFER TO SHEET 7 FOR DETAILS)
STA 115+50 TO 123+00 LT

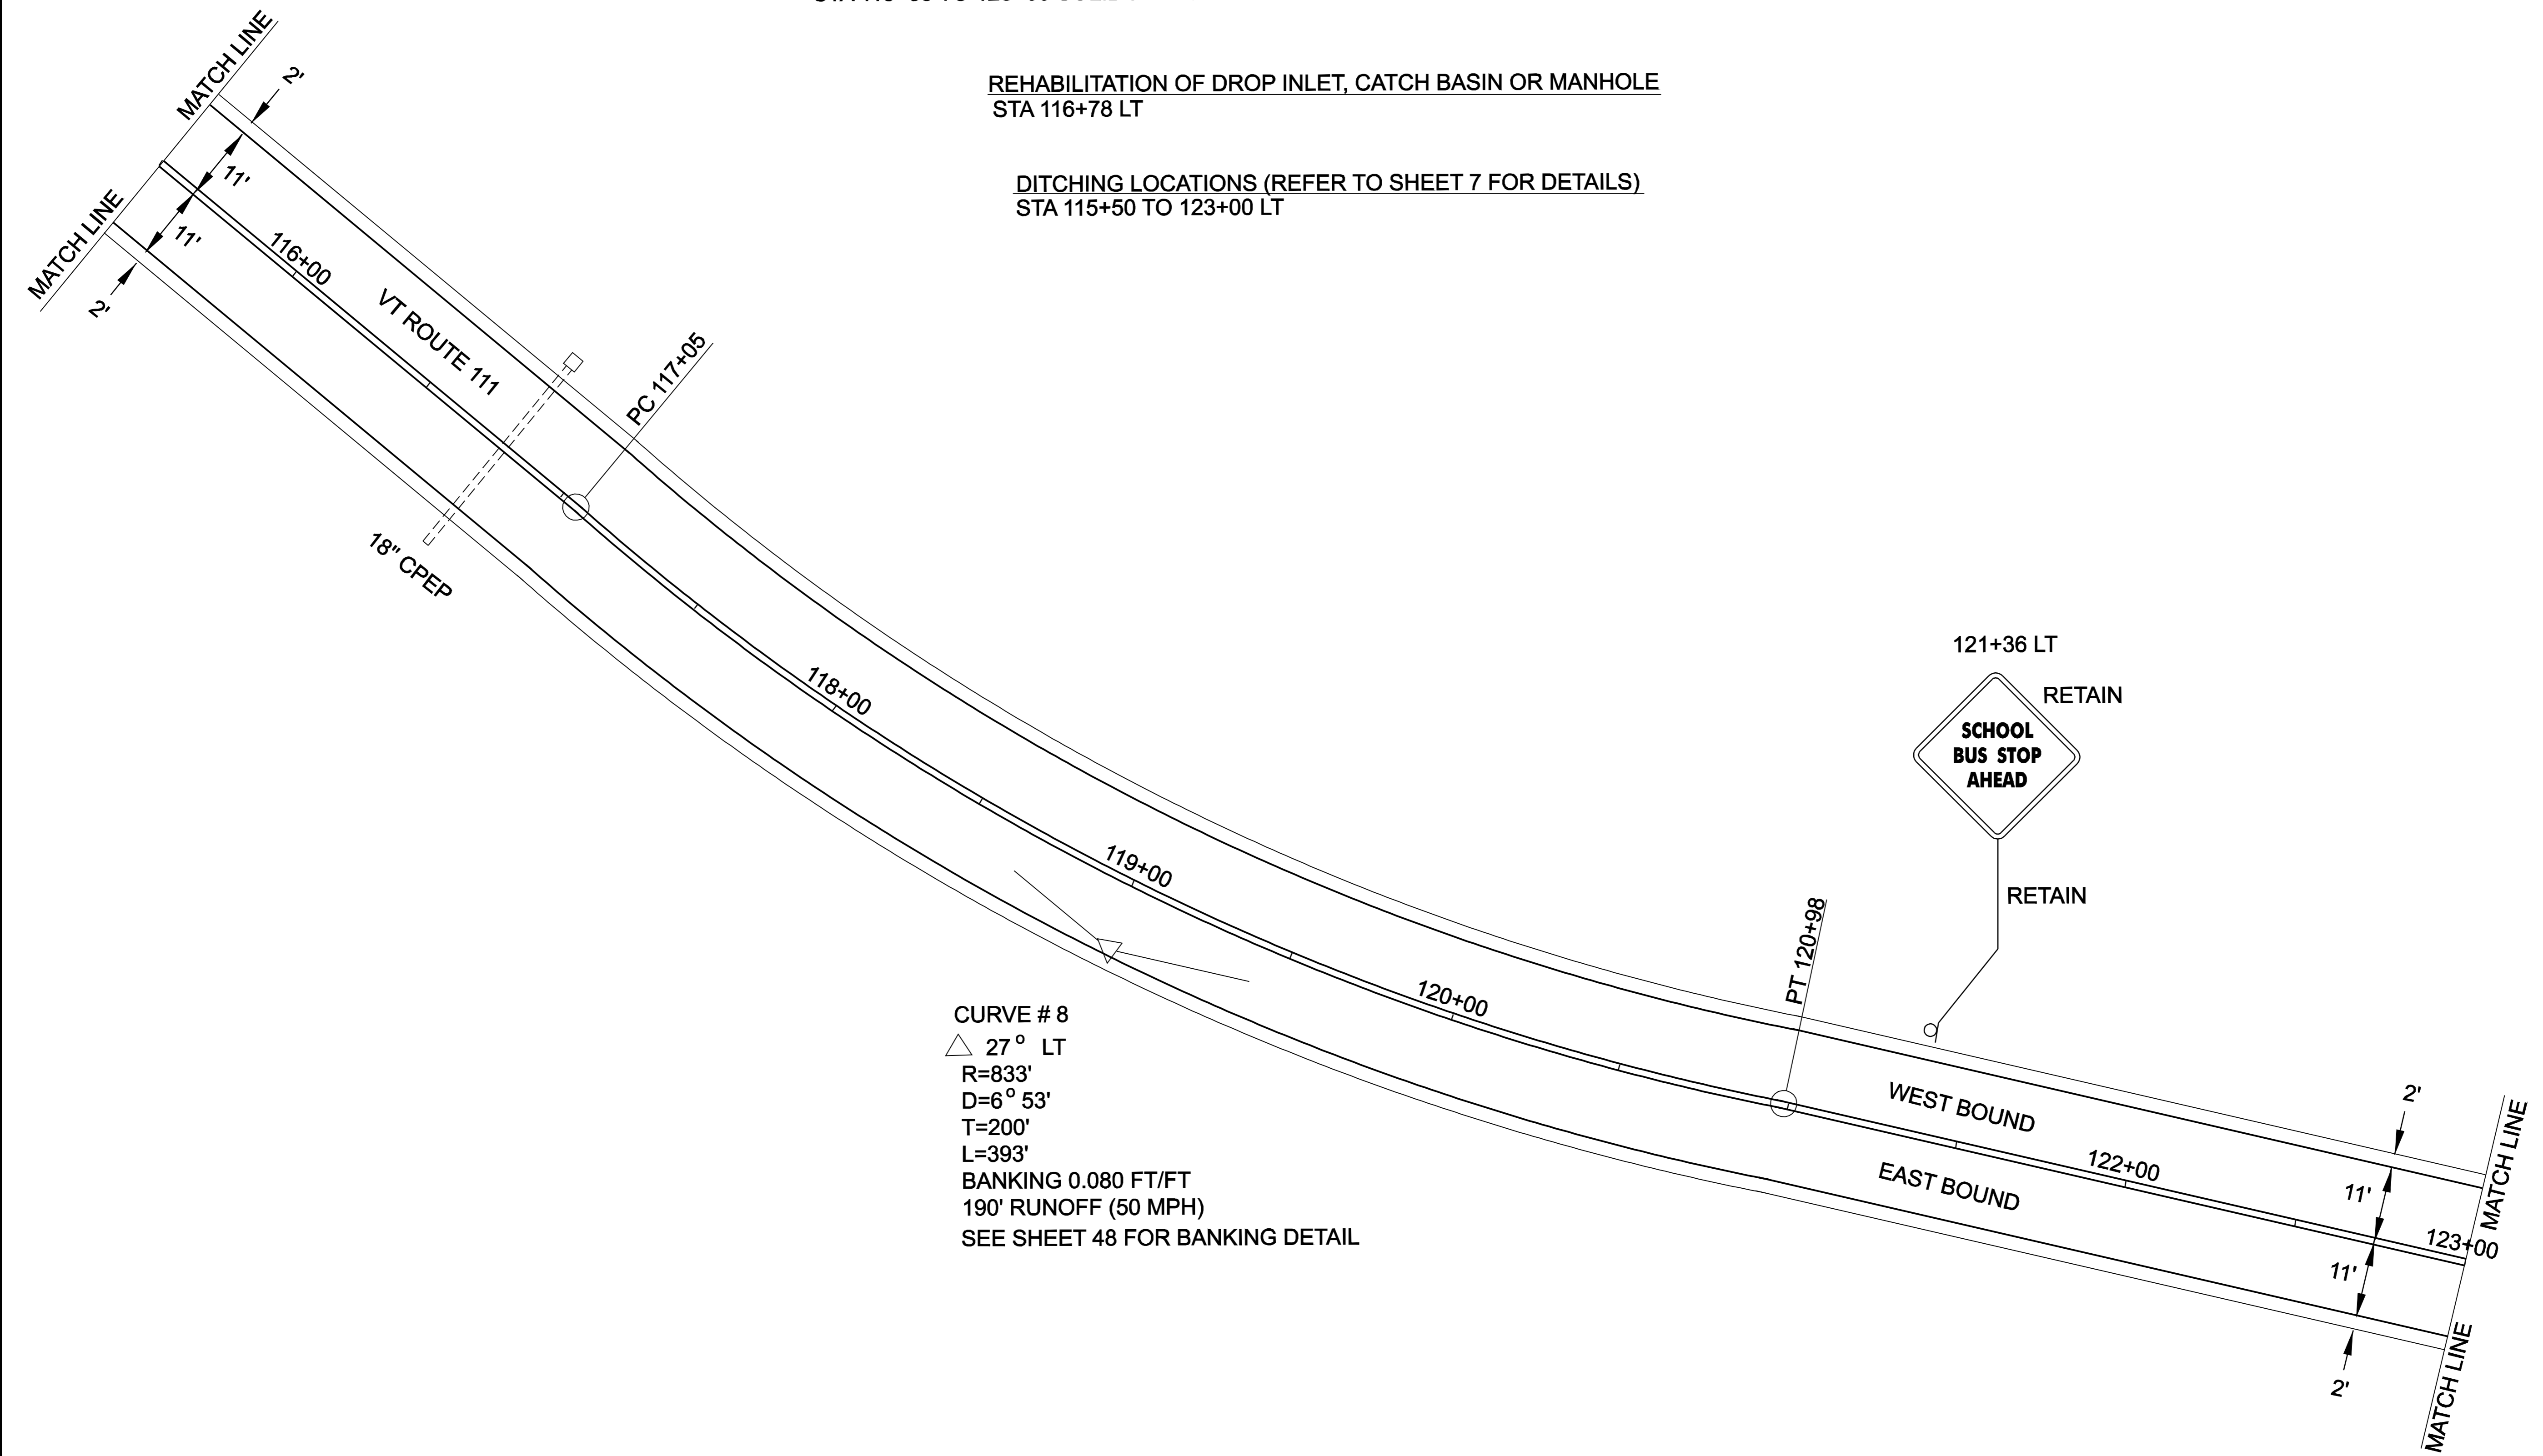

CURVE # 8
△ 27° LT
R=833'
D=6° 53'
T=200'
L=393'
BANKING 0.080 FT/FT
190' RUNOFF (50 MPH)
SEE SHEET 48 FOR BANKING DETAIL

PROJECT LAYOUT SHEET #10	DESIGNED BY	LFW	DATE	6/04
	DRAWN BY	LFW	DATE	6/04
	DESIGN FILE NO.	pave/99cl92/99cl92.dgn		
	PRF FILE	99cl92pl0.i	DATE PLOTTED	12-MAR-2007 11:3
	PROJ. NAME	MORGAN		
PROJ. NO.	AC STP 2220(1)S			
SHEET	17	OF	61	SHEETS