


DITCHING LOCATIONS (REFER TO SHEET 7 FOR DETAILS)
 STA 289+50 TO 293+00 LT
 STA 294+29 TO 296+00 LT

TEMPORARY AND DURABLE 4" WHITE LINE
 STA 289+50 TO 296+00 SOLID RT AND LT

TEMPORARY AND DURABLE 4" YELLOW LINE
 STA 289+50 TO 296+00 SOLID RT SOLID LT

REHABILITATION
 CHANGE ELEVATION OF DROP INLET, CATCH BASIN OR MANHOLE
 STA 294+29 LT

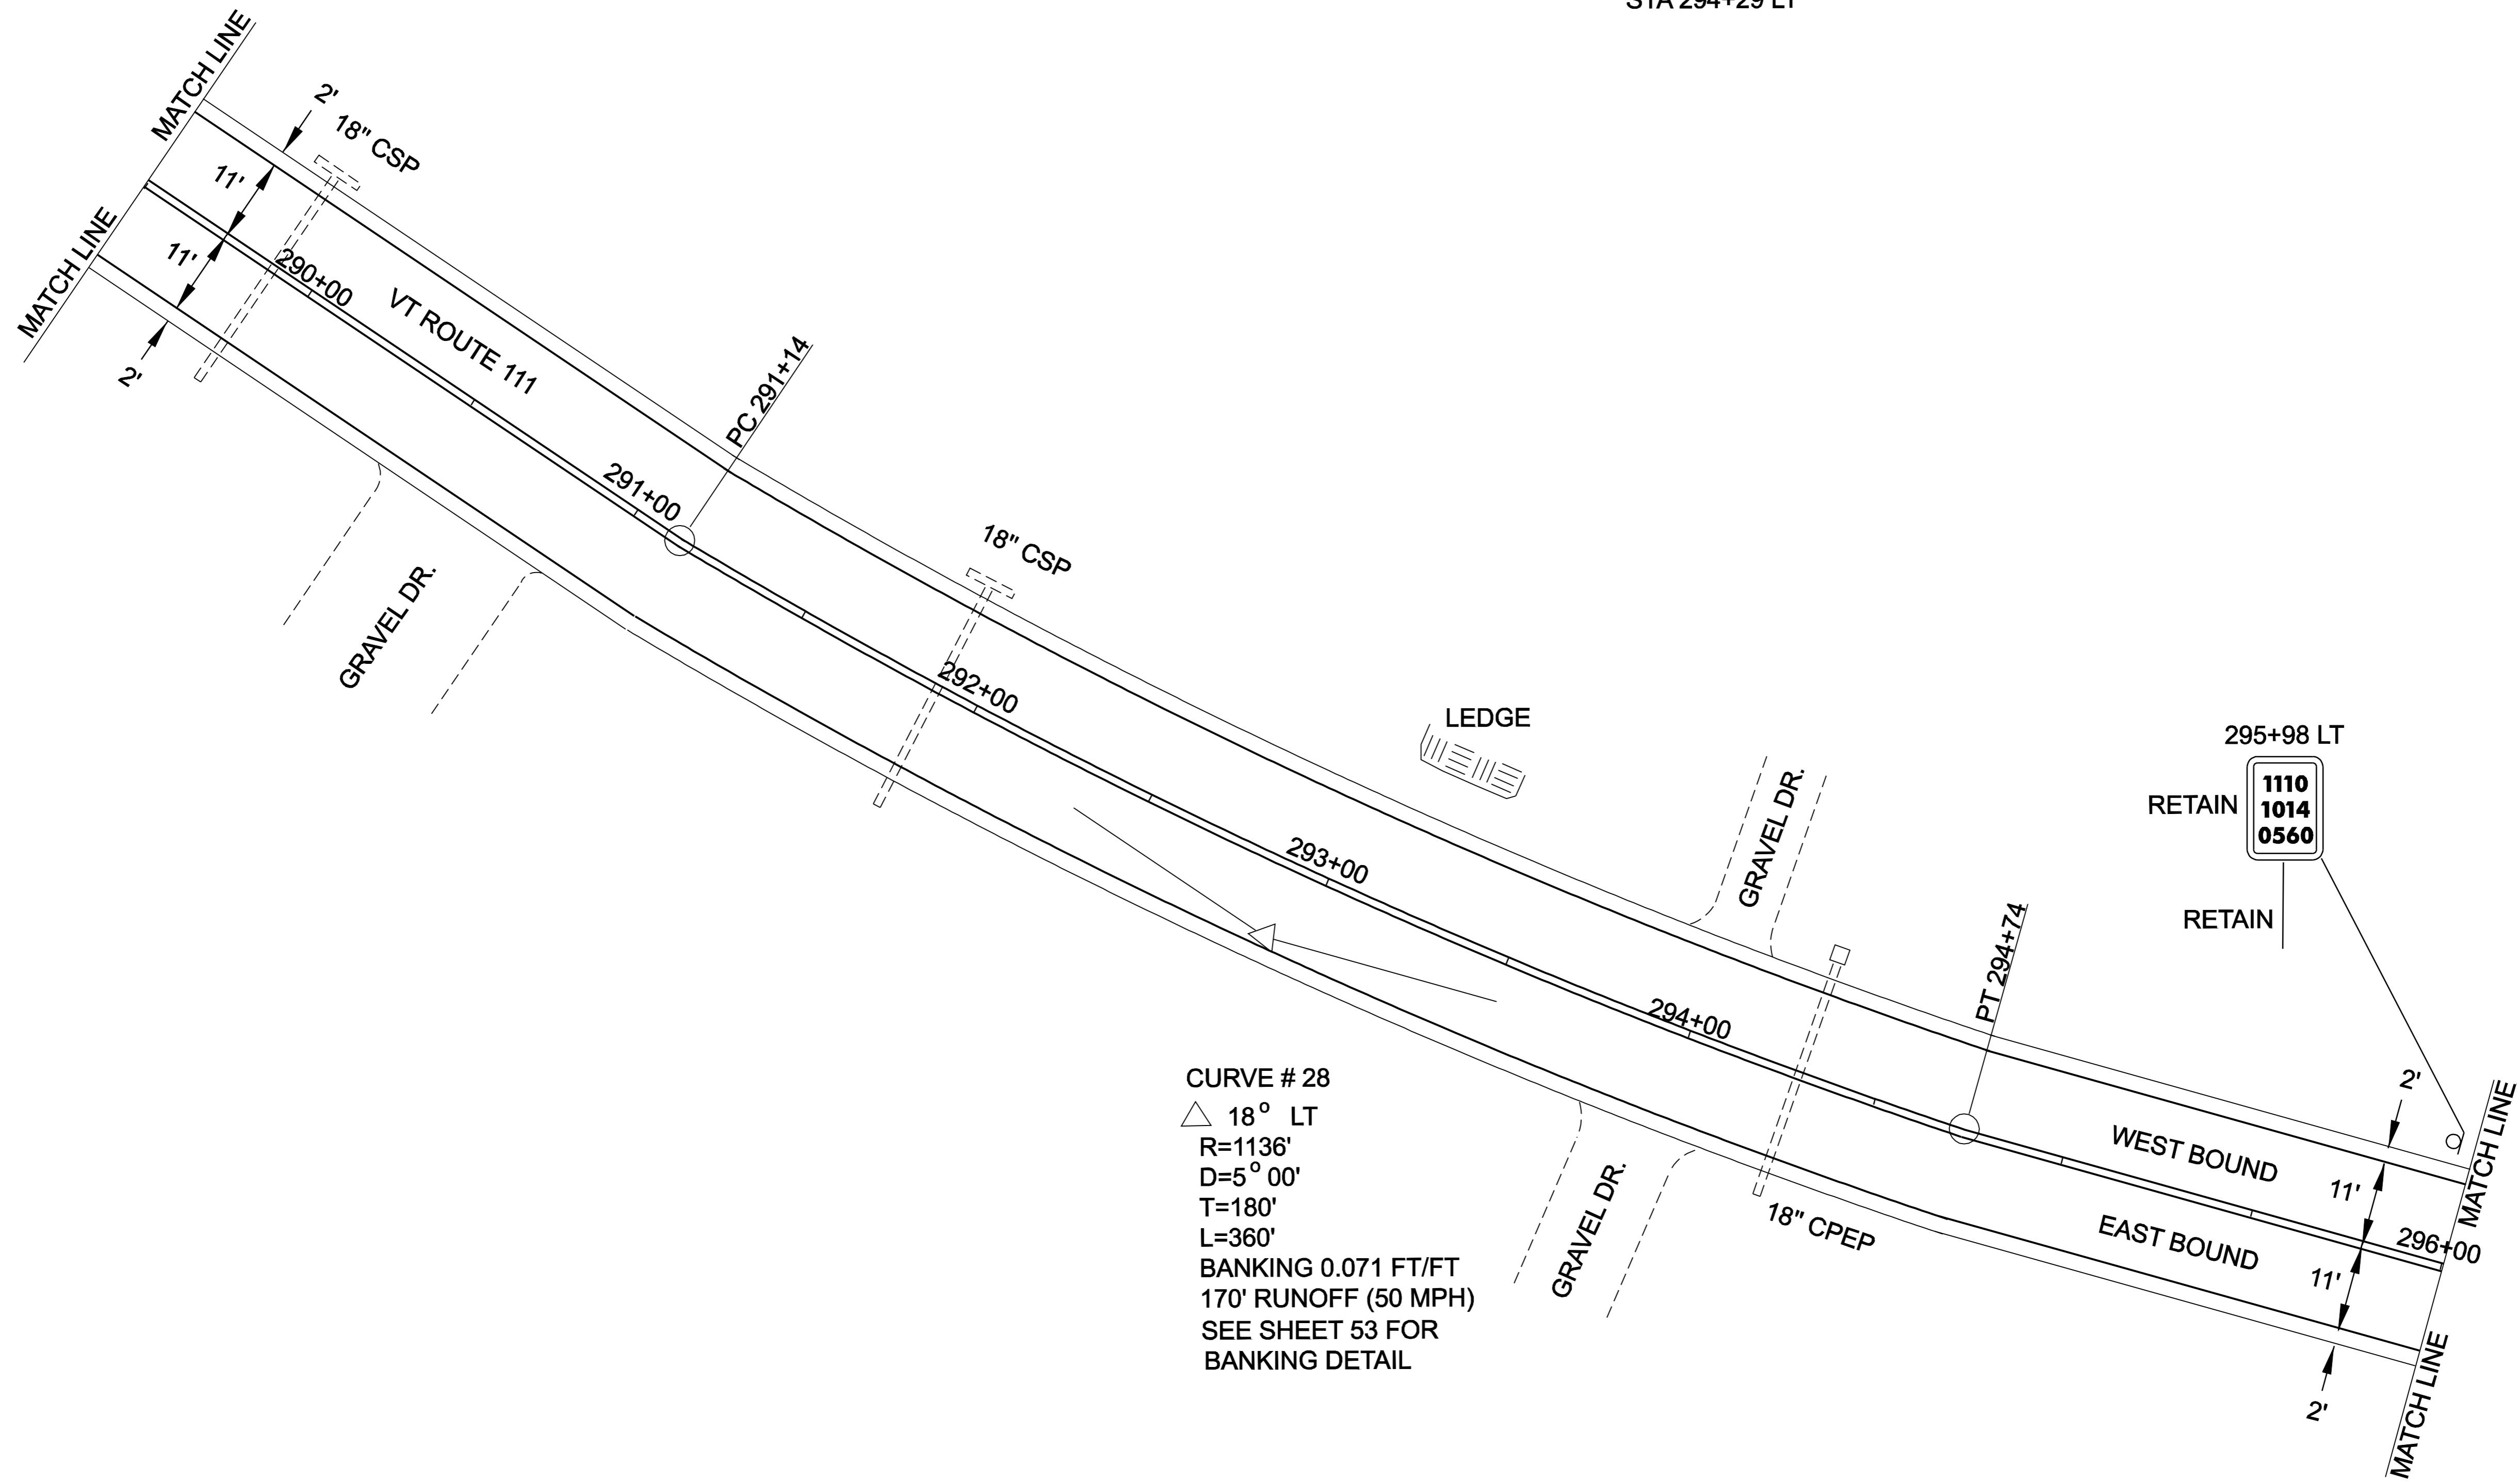

CURVE # 28
 △ 18° LT
 R=1136'
 D=5° 00'
 T=180'
 L=360'
 BANKING 0.071 FT/FT
 170' RUNOFF (50 MPH)
 SEE SHEET 53 FOR
 BANKING DETAIL

PROJECT LAYOUT SHEET #33	DESIGNED BY	LFW	DATE	6/04
	DRAWN BY	LFW	DATE	6/04
	DESIGN FILE NO.	pave/99cl92/99cl92.dgn		
	PRF FILE	99cl92p33.1	DATE PLOTTED	12-MAR-2007 11:3
	PROJ. NAME	MORGAN		
PROJ. NO.	AC STP 2220(1)S			
SHEET	40	OF	61	SHEETS