

DURABLE 100mm YELLOW LINE
STA 0+200 TO 0+600 DOUBLE SOLID LT&RT



DURABLE 100mm WHITE LINE
STA 0+200 TO 0+600 SOLID LT&RT

MANUFACTURED TERMINAL SECTION
STA 0+297 TO 0+308 LT (FLARED)

STEEL BEAM GUARD RAIL
STA 0+308 TO 0+400 LT
STA 0+470 TO 0+600 LT

STEEL BEAM GUARD RAIL W/2.4m POSTS (MOD)
STA 0+400 TO 0+470 LT

DURABLE LETTER OR SYMBOL
STA 0+250 LT "STOP AHEAD"

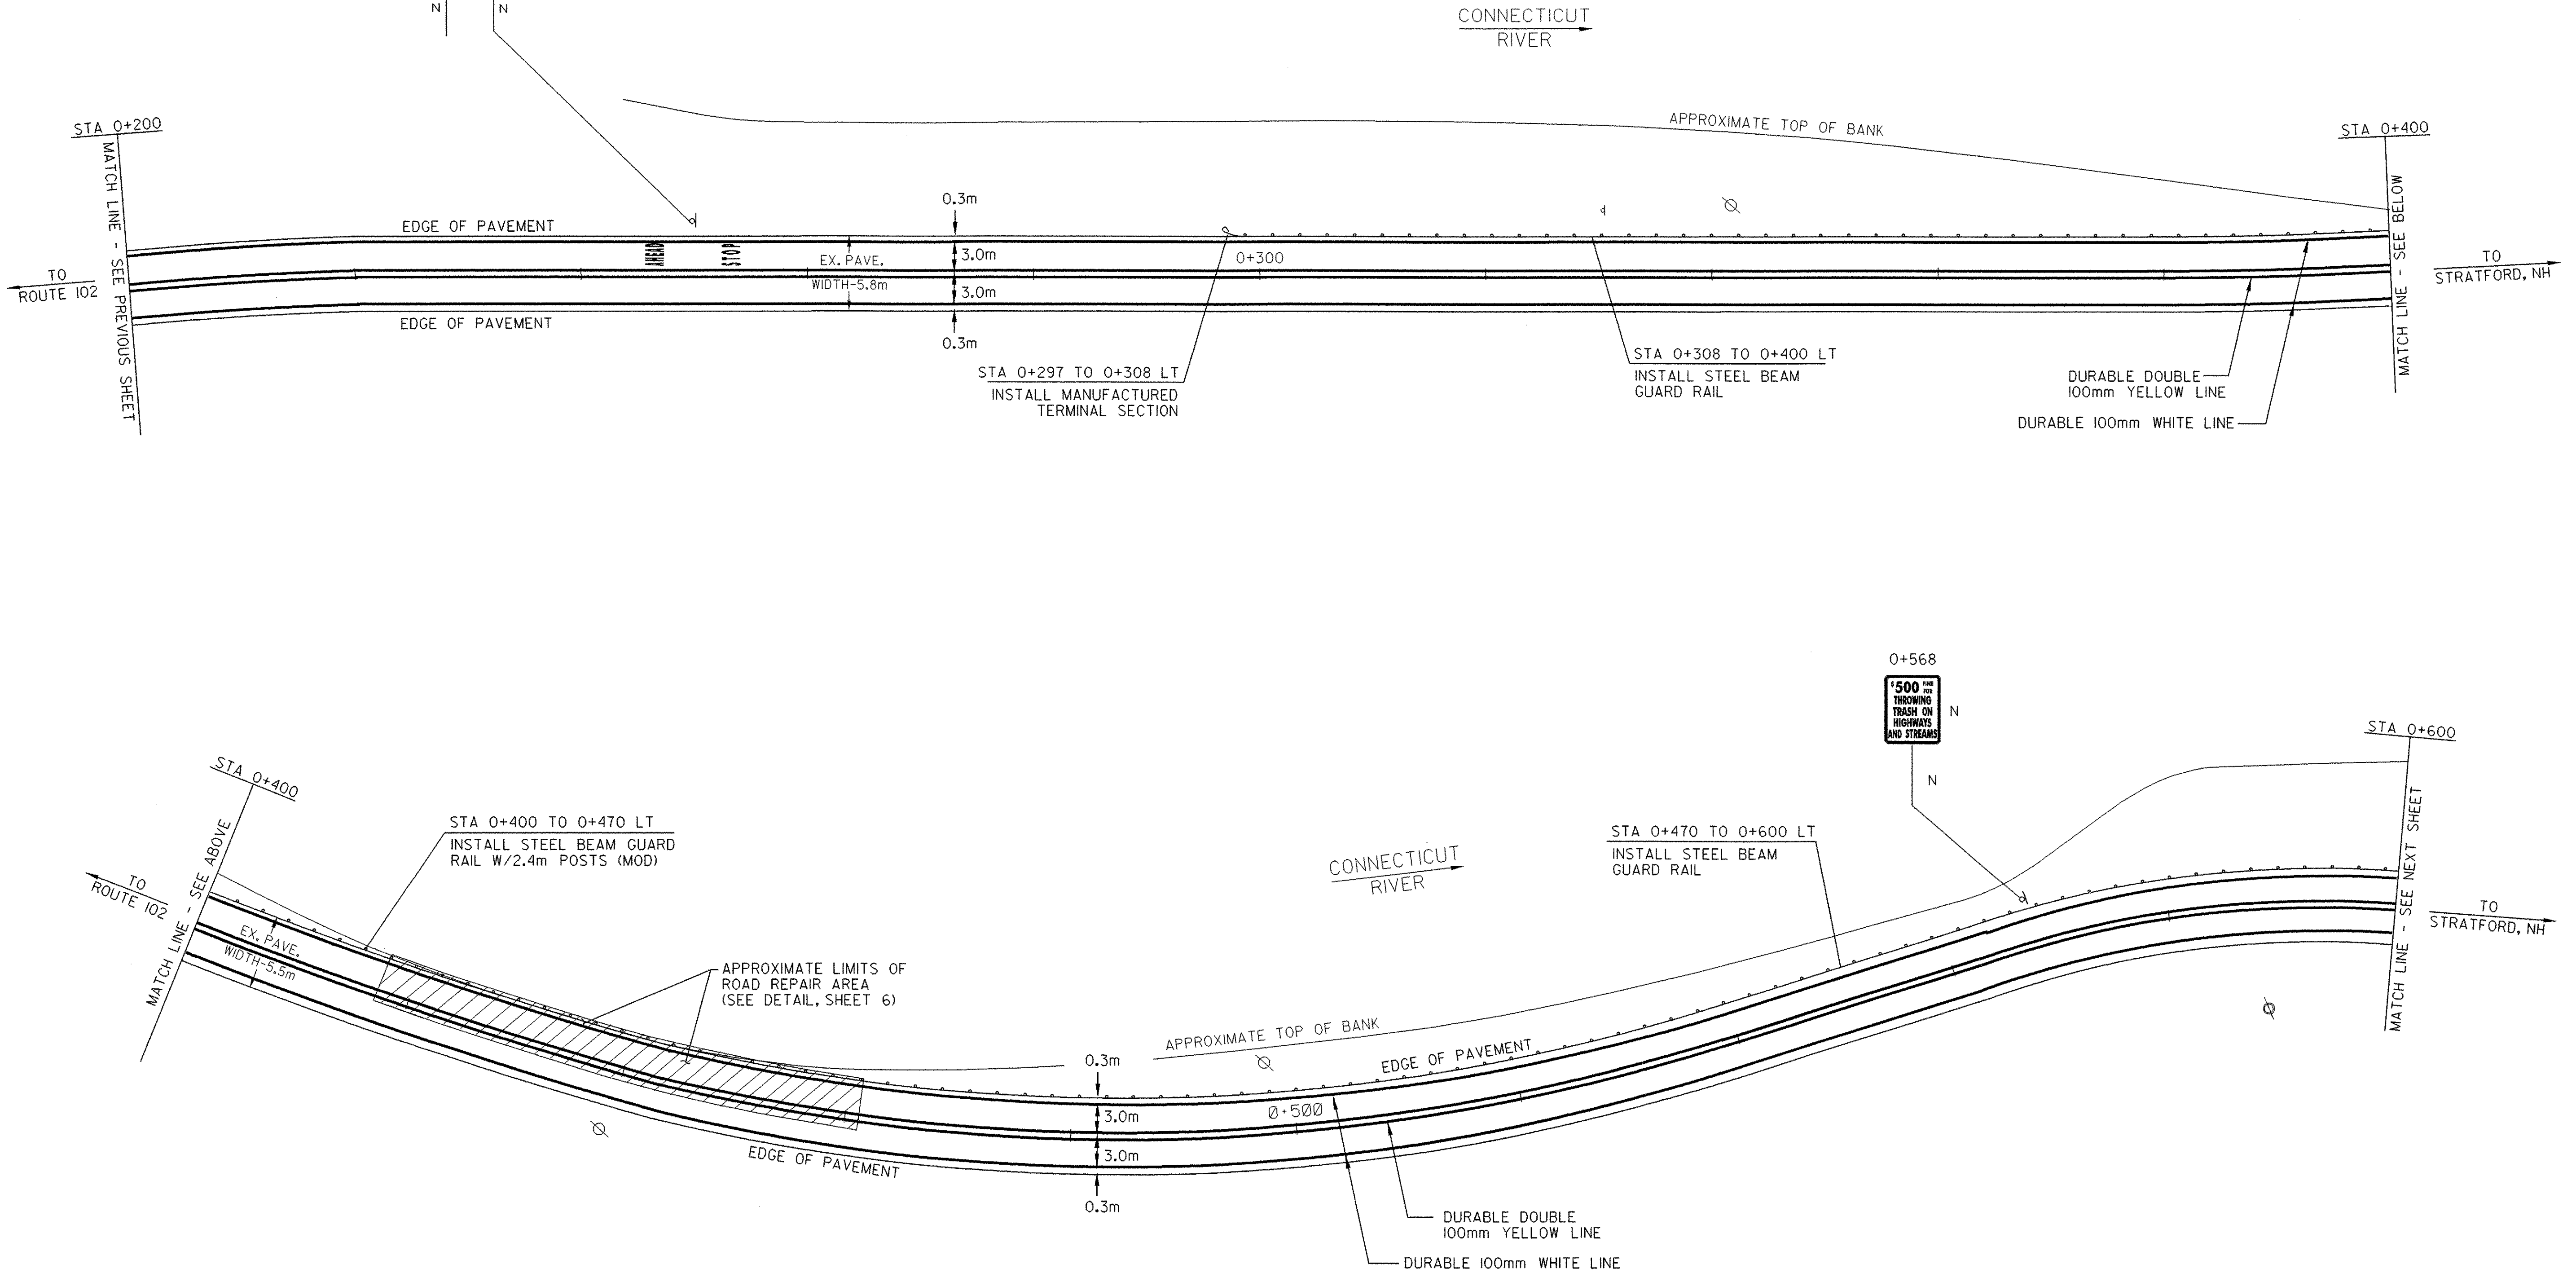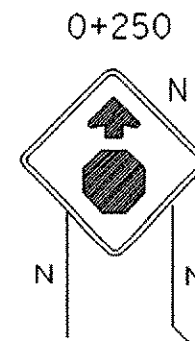

LEGEND

N	= NEW
R	= REMOVE
R&S	= REMOVE & SALVAGE
RET	= RETAIN
S	= SALVAGE
B-TO-B	= BACK TO BACK
I	MARKER POST
⊙	UTILITY POLE
U/I	UTIL. POLE W/UNDERGROUND UTIL.
---	DRIVE
x-x-x	FENCE LINE



PAVING PROJECT LAYOUT #2

DESIGNED BY BCE/PJM DATE 10-01
 DRAWN BY C.E.A., INC. DATE 10-01
 DESIGN FILE NO. /pave/00c050/pc050.dgn
 PRF FILE pc050p02 DATE PLOTTED 18-AUG-2003
 PROJ. NAME **MAIDSTONE**
 PROJ. NO. **STP 2134(1)S**
 SHEET **10** OF **65** SHEETS