

DURABLE 100mm YELLOW LINE
STA 0+600 TO 0+930 DOUBLE SOLID LT&RT


DURABLE 100mm WHITE LINE
STA 0+600 TO 0+930 SOLID LT&RT

DURABLE LETTER OR SYMBOL
STA 0+875 RT "STOP AHEAD"

MANUFACTURED TERMINAL SECTION
STA 0+617 TO 0+628 LT (FLARED)


STEEL BEAM GUARD RAIL
STA 0+600 TO 0+617 LT

0+748
SAFETY BELTS
REQUIRED

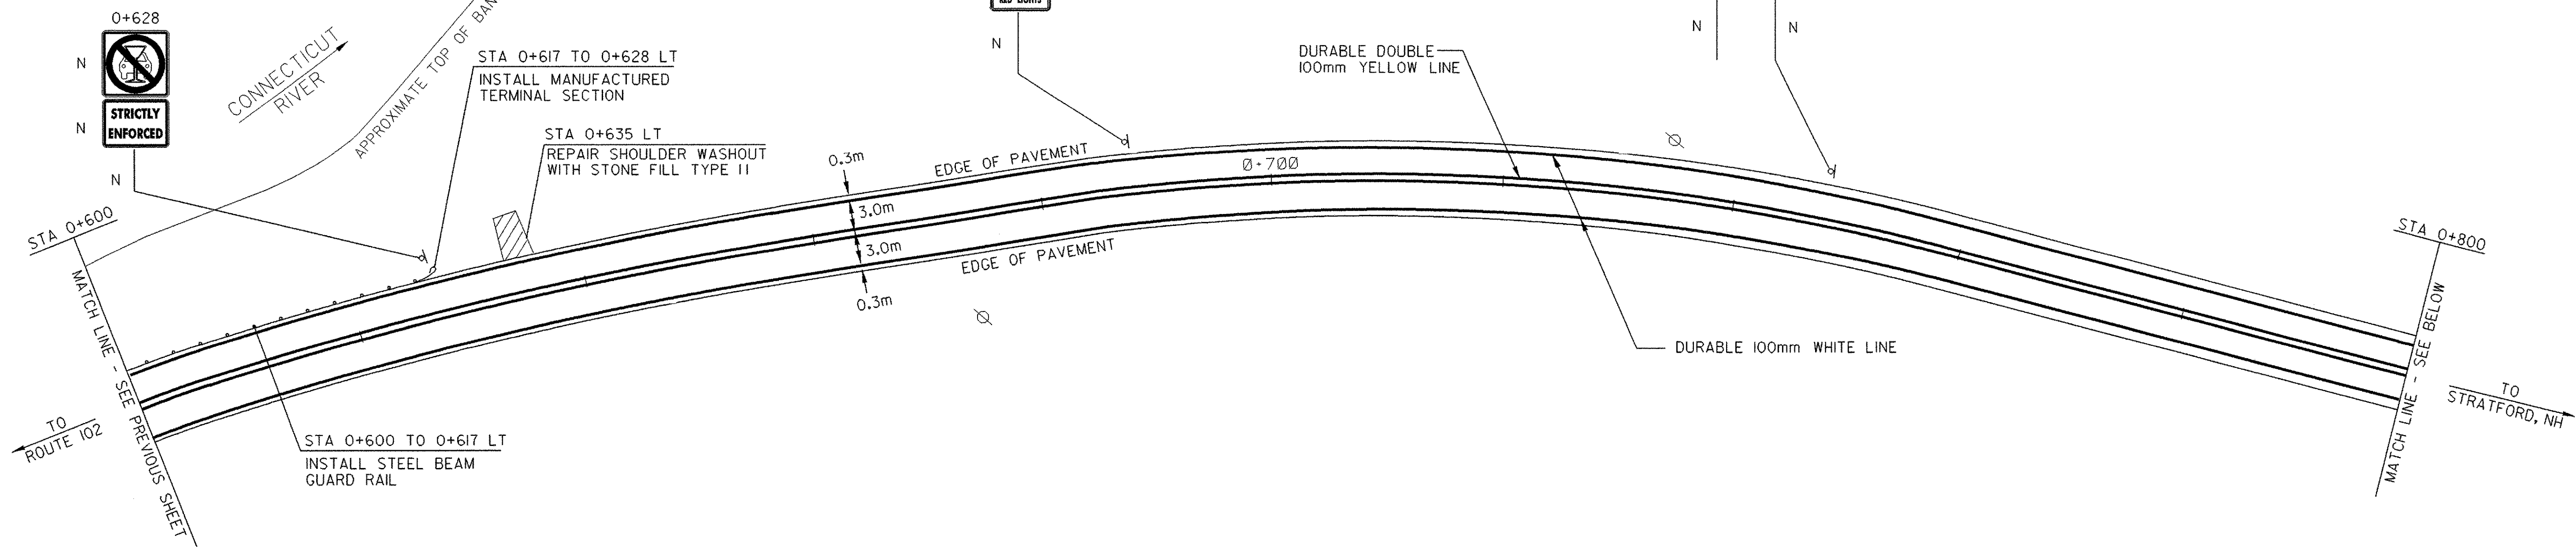

0+868
THE PLAN VIEW OF THIS SIGN
HAS BEEN ENLARGED TO ENSURE
CLARITY IN PRINTING.

MAIDSTONE STATE HIGHWAY
STA 0+930 = MM 0.578
END PROJECT STP 2134(1)S

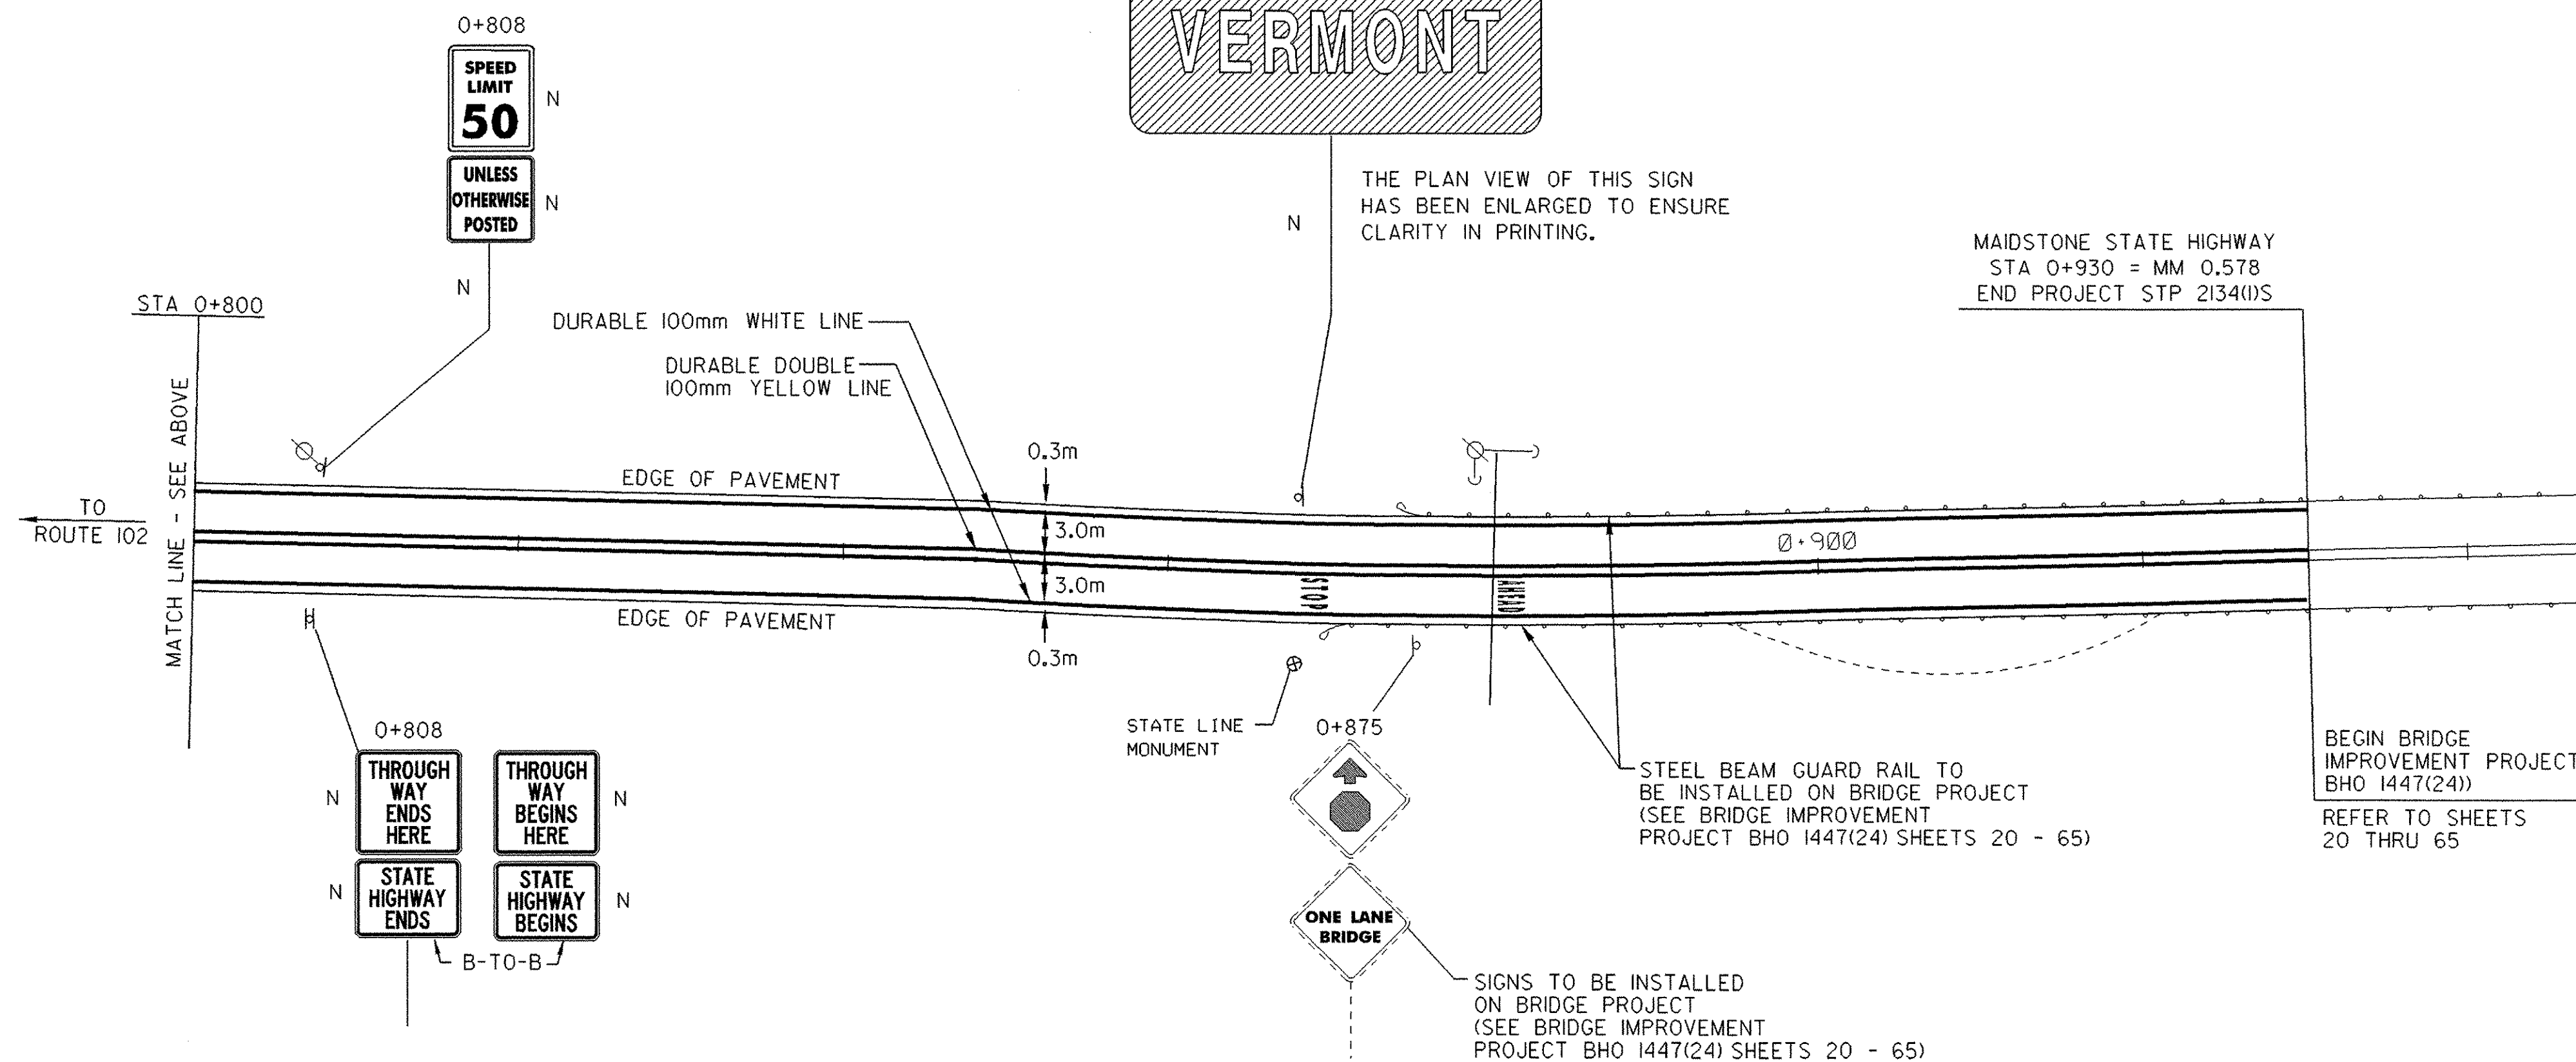

LEGEND

N	= NEW
R	= REMOVE
R&S	= REMOVE & SALVAGE
RET	= RETAIN
S	= SALVAGE
B-T-O-B	= BACK TO BACK
I	= MARKER POST
⊗	= UTILITY POLE
⊕	= UTIL. POLE W/UNDERGROUND UTIL.
— —	= DRIVE
—x—x—x—	= FENCE LINE



<h2>PAVING PROJECT LAYOUT #3</h2>	DESIGNED BY <u>BCE/PJM</u> DATE <u>10-01</u>
	DRAWN BY <u>C.E.A., INC.</u> DATE <u>10-01</u>
	DESIGN FILE NO. <u>/pave/00c050/pc050.dgn</u>
	PRF FILE <u>pc050p03</u> DATE PLOTTED <u>18-AUG-2003</u>
	PROJ. NAME <u>MAIDSTONE</u>
PROJ. NO. <u>STP 2134(1)S</u>	
SHEET 11 OF 65 SHEETS	