



VR-128

REFER TO STANDARD E-142M FOR MATERIALS
 COLORS: BLACK TEXT AND BORDER WITH REFLECTORIZED WHITE BACKGROUND
 * 50% REDUCTION IN SPACING

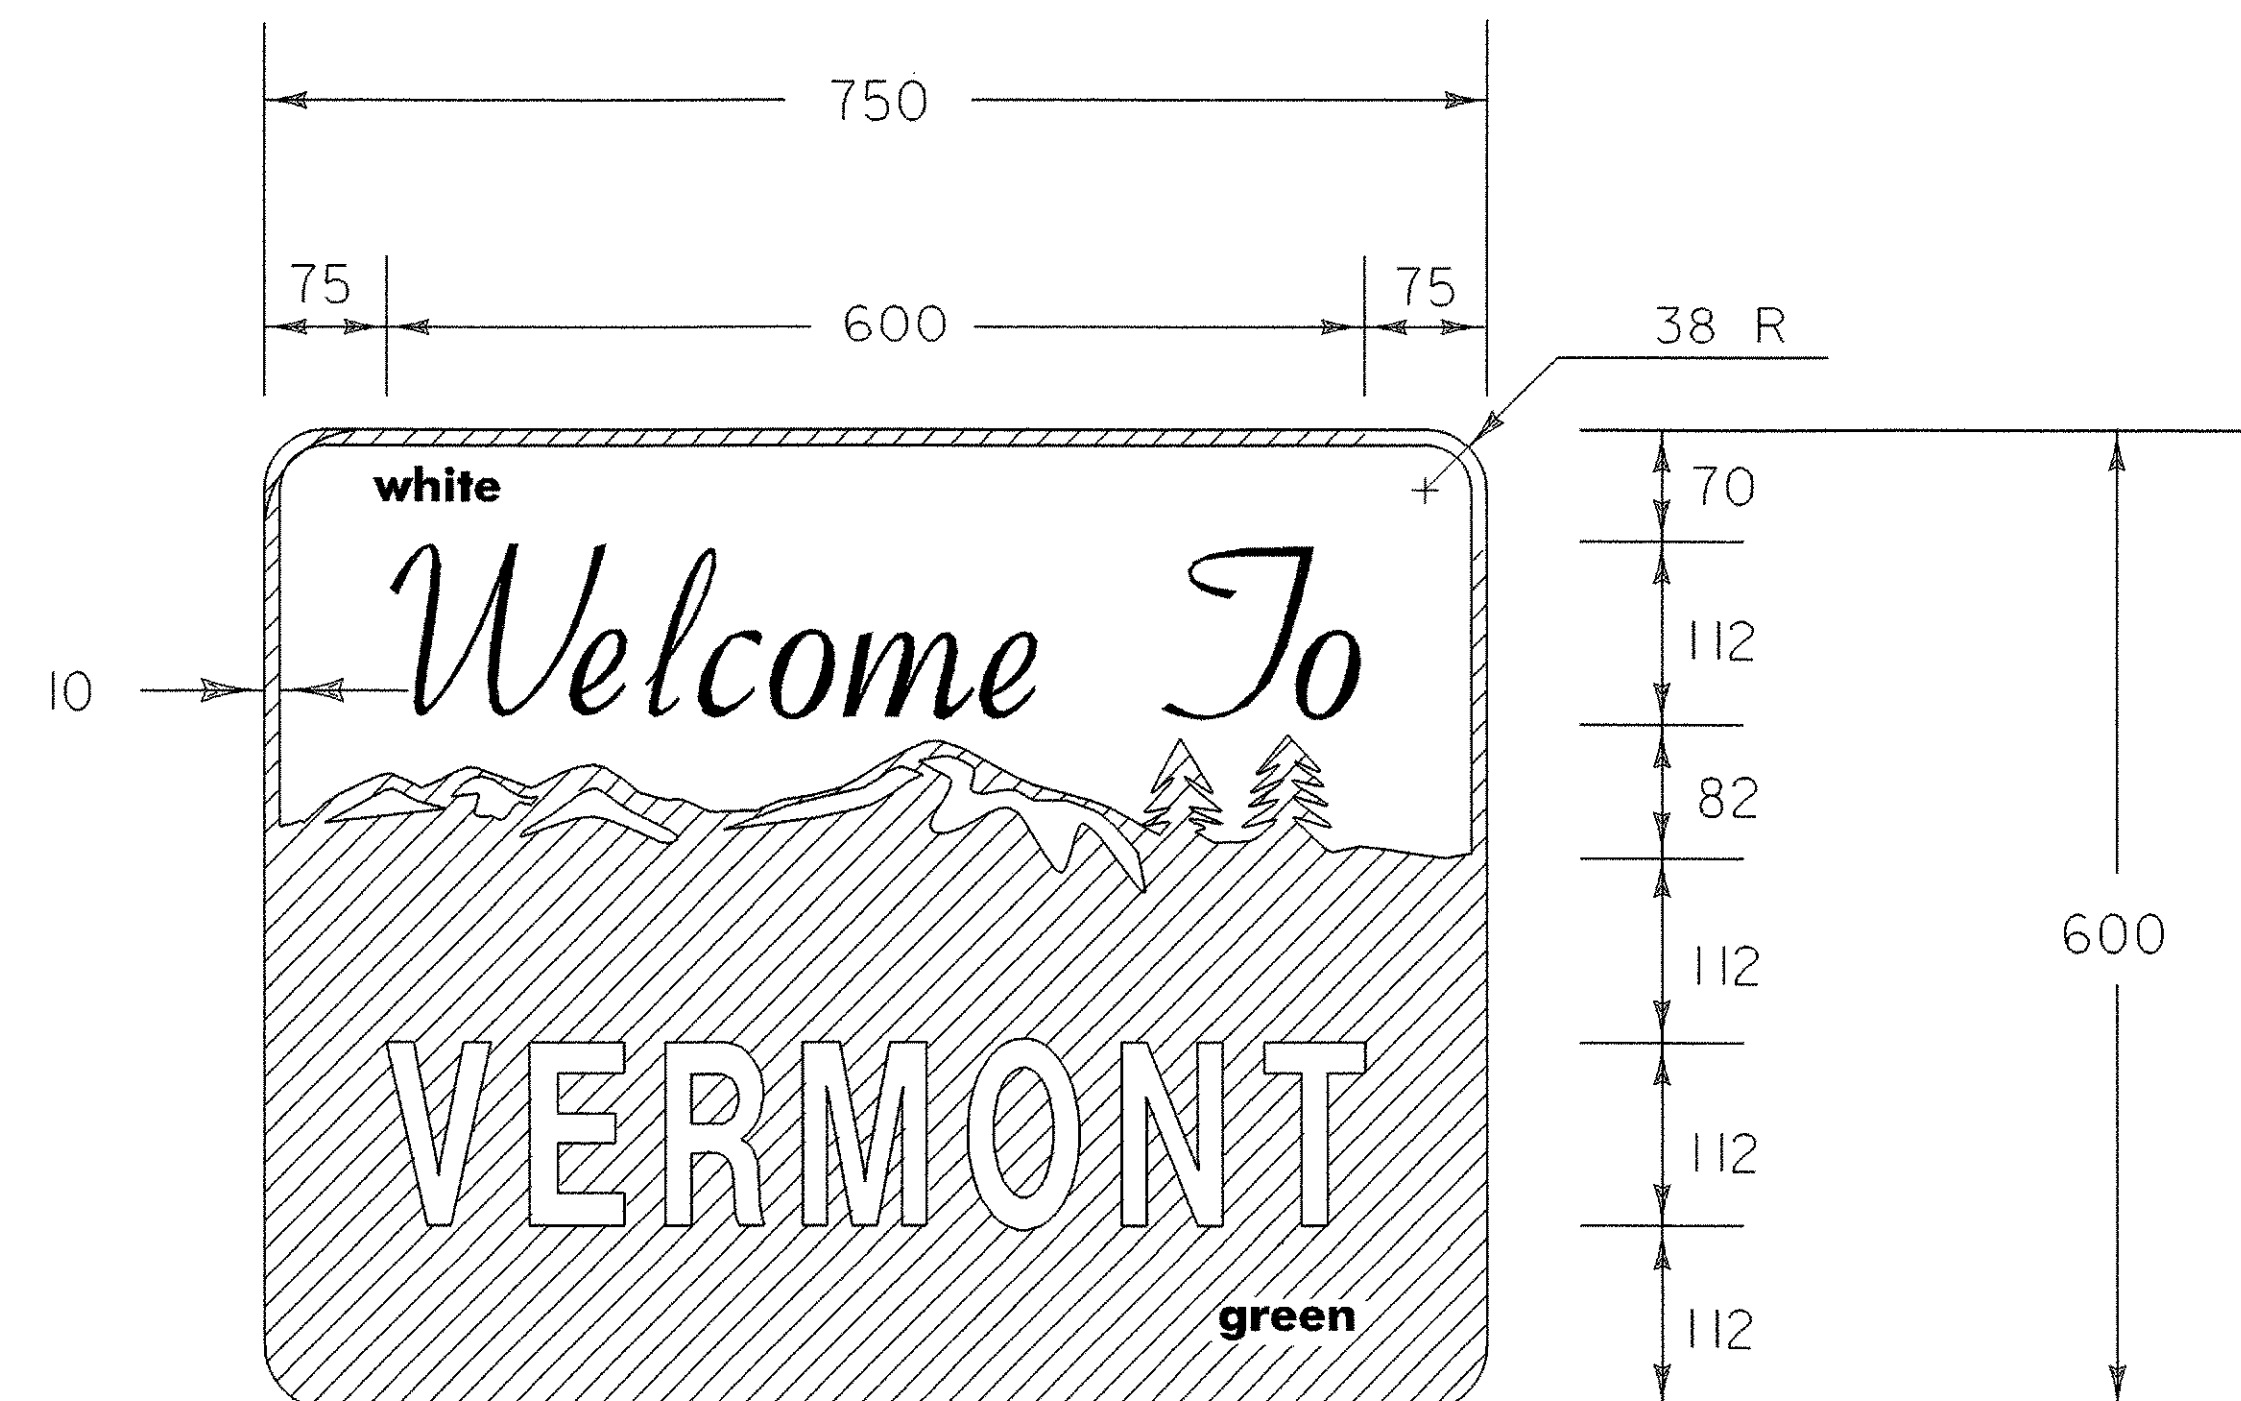

REFER TO STANDARD E-131M FOR COLORS
 REFER TO STANDARD E-136BM FOR MATERIALS
 FOR THE WORDS "WELCOME TO" USE GERBER FONT MURRAY HILL BOLD OR EQUIVALENT. TEXT COLOR IS GREEN. ALL OTHER TEXT USE GERBER FONT SOUVENIR DEMIBOLD OR EQUIVALENT. THE TEXT COLOR IS WHITE.

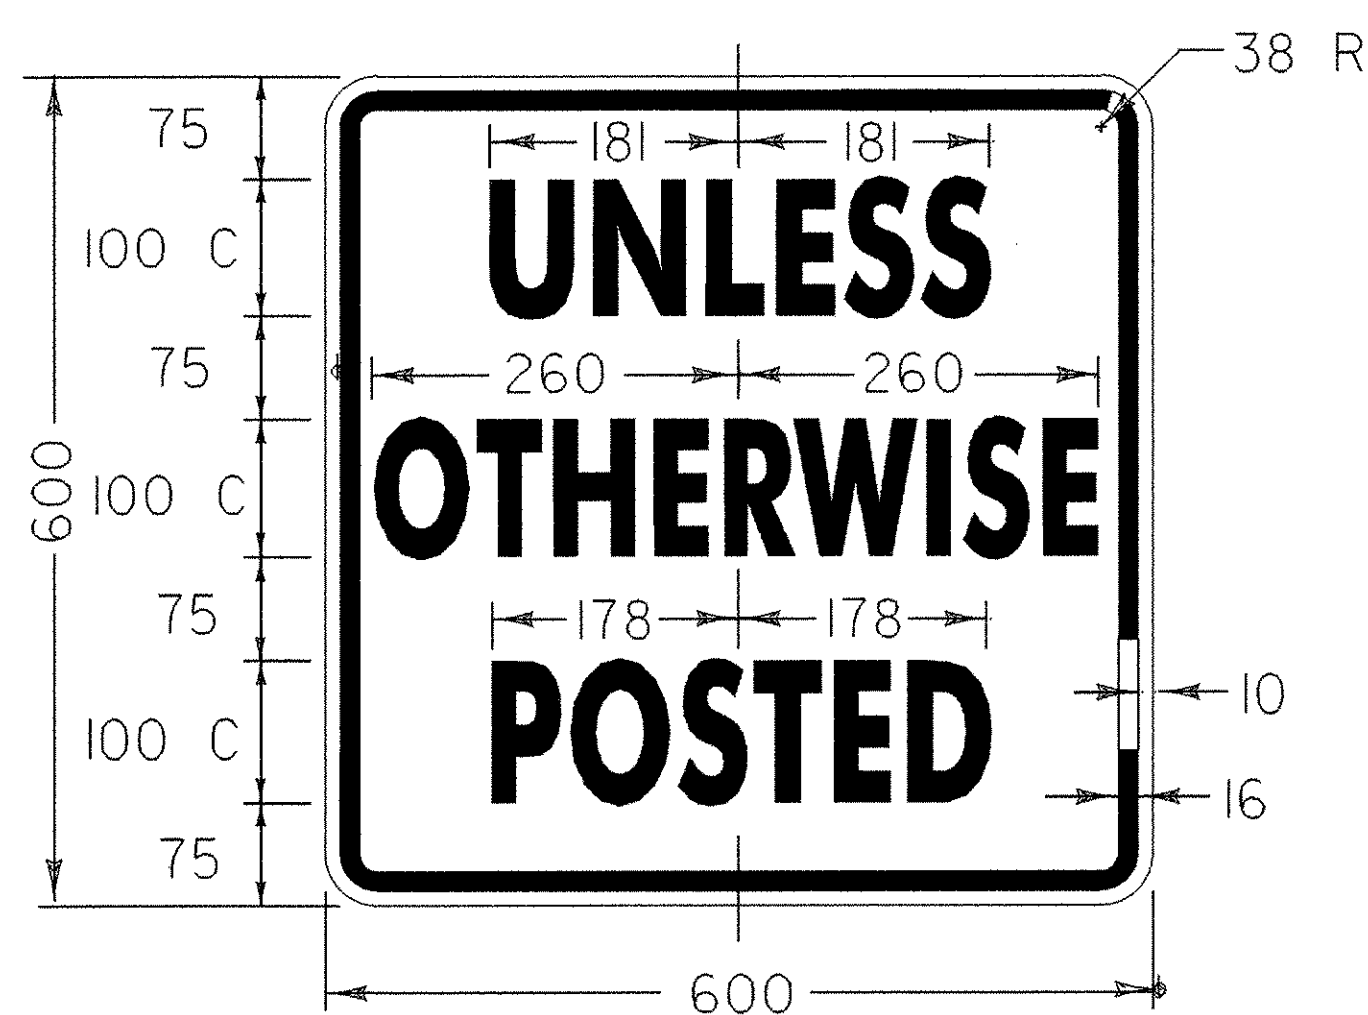

VR-028

REFER TO STANDARD E-142M FOR MATERIALS
 COLORS: BLACK TEXT AND BORDER WITH REFLECTORIZED WHITE BACKGROUND



VR-655 P

REFER TO STANDARD E-142M FOR MATERIALS
 COLORS: BLACK TEXT AND BORDER WITH REFLECTORIZED WHITE BACKGROUND



NOT TO SCALE ALL DIMENSIONS ARE IN MILLIMETERS UNLESS OTHERWISE INDICATED

SIGN DETAIL SHEET 1

DATUM	
VERTICAL	N/A
HORIZONTAL	N/A

DESIGNED BY	LFW	DATE	6-02
DRAWN BY	LFW	DATE	6-02
DESIGN FILE NO.	/pave/00c050/pc050.dgn		
PRF FILE	pc050+6	DATE PLOTTED	18-AUG-2003
PROJ. NAME	MAIDSTONE		
PROJ. NO.	STP 2134(1)S		
SHEET	17	OF	65 SHEETS