


SAME DIMENSIONS AS LEFT ARROW



VR-209

REFER TO STANDARD E-142M FOR MATERIALS
COLORS: BLACK TEXT AND BORDER WITH
REFLECTORIZED WHITE BACKGROUND

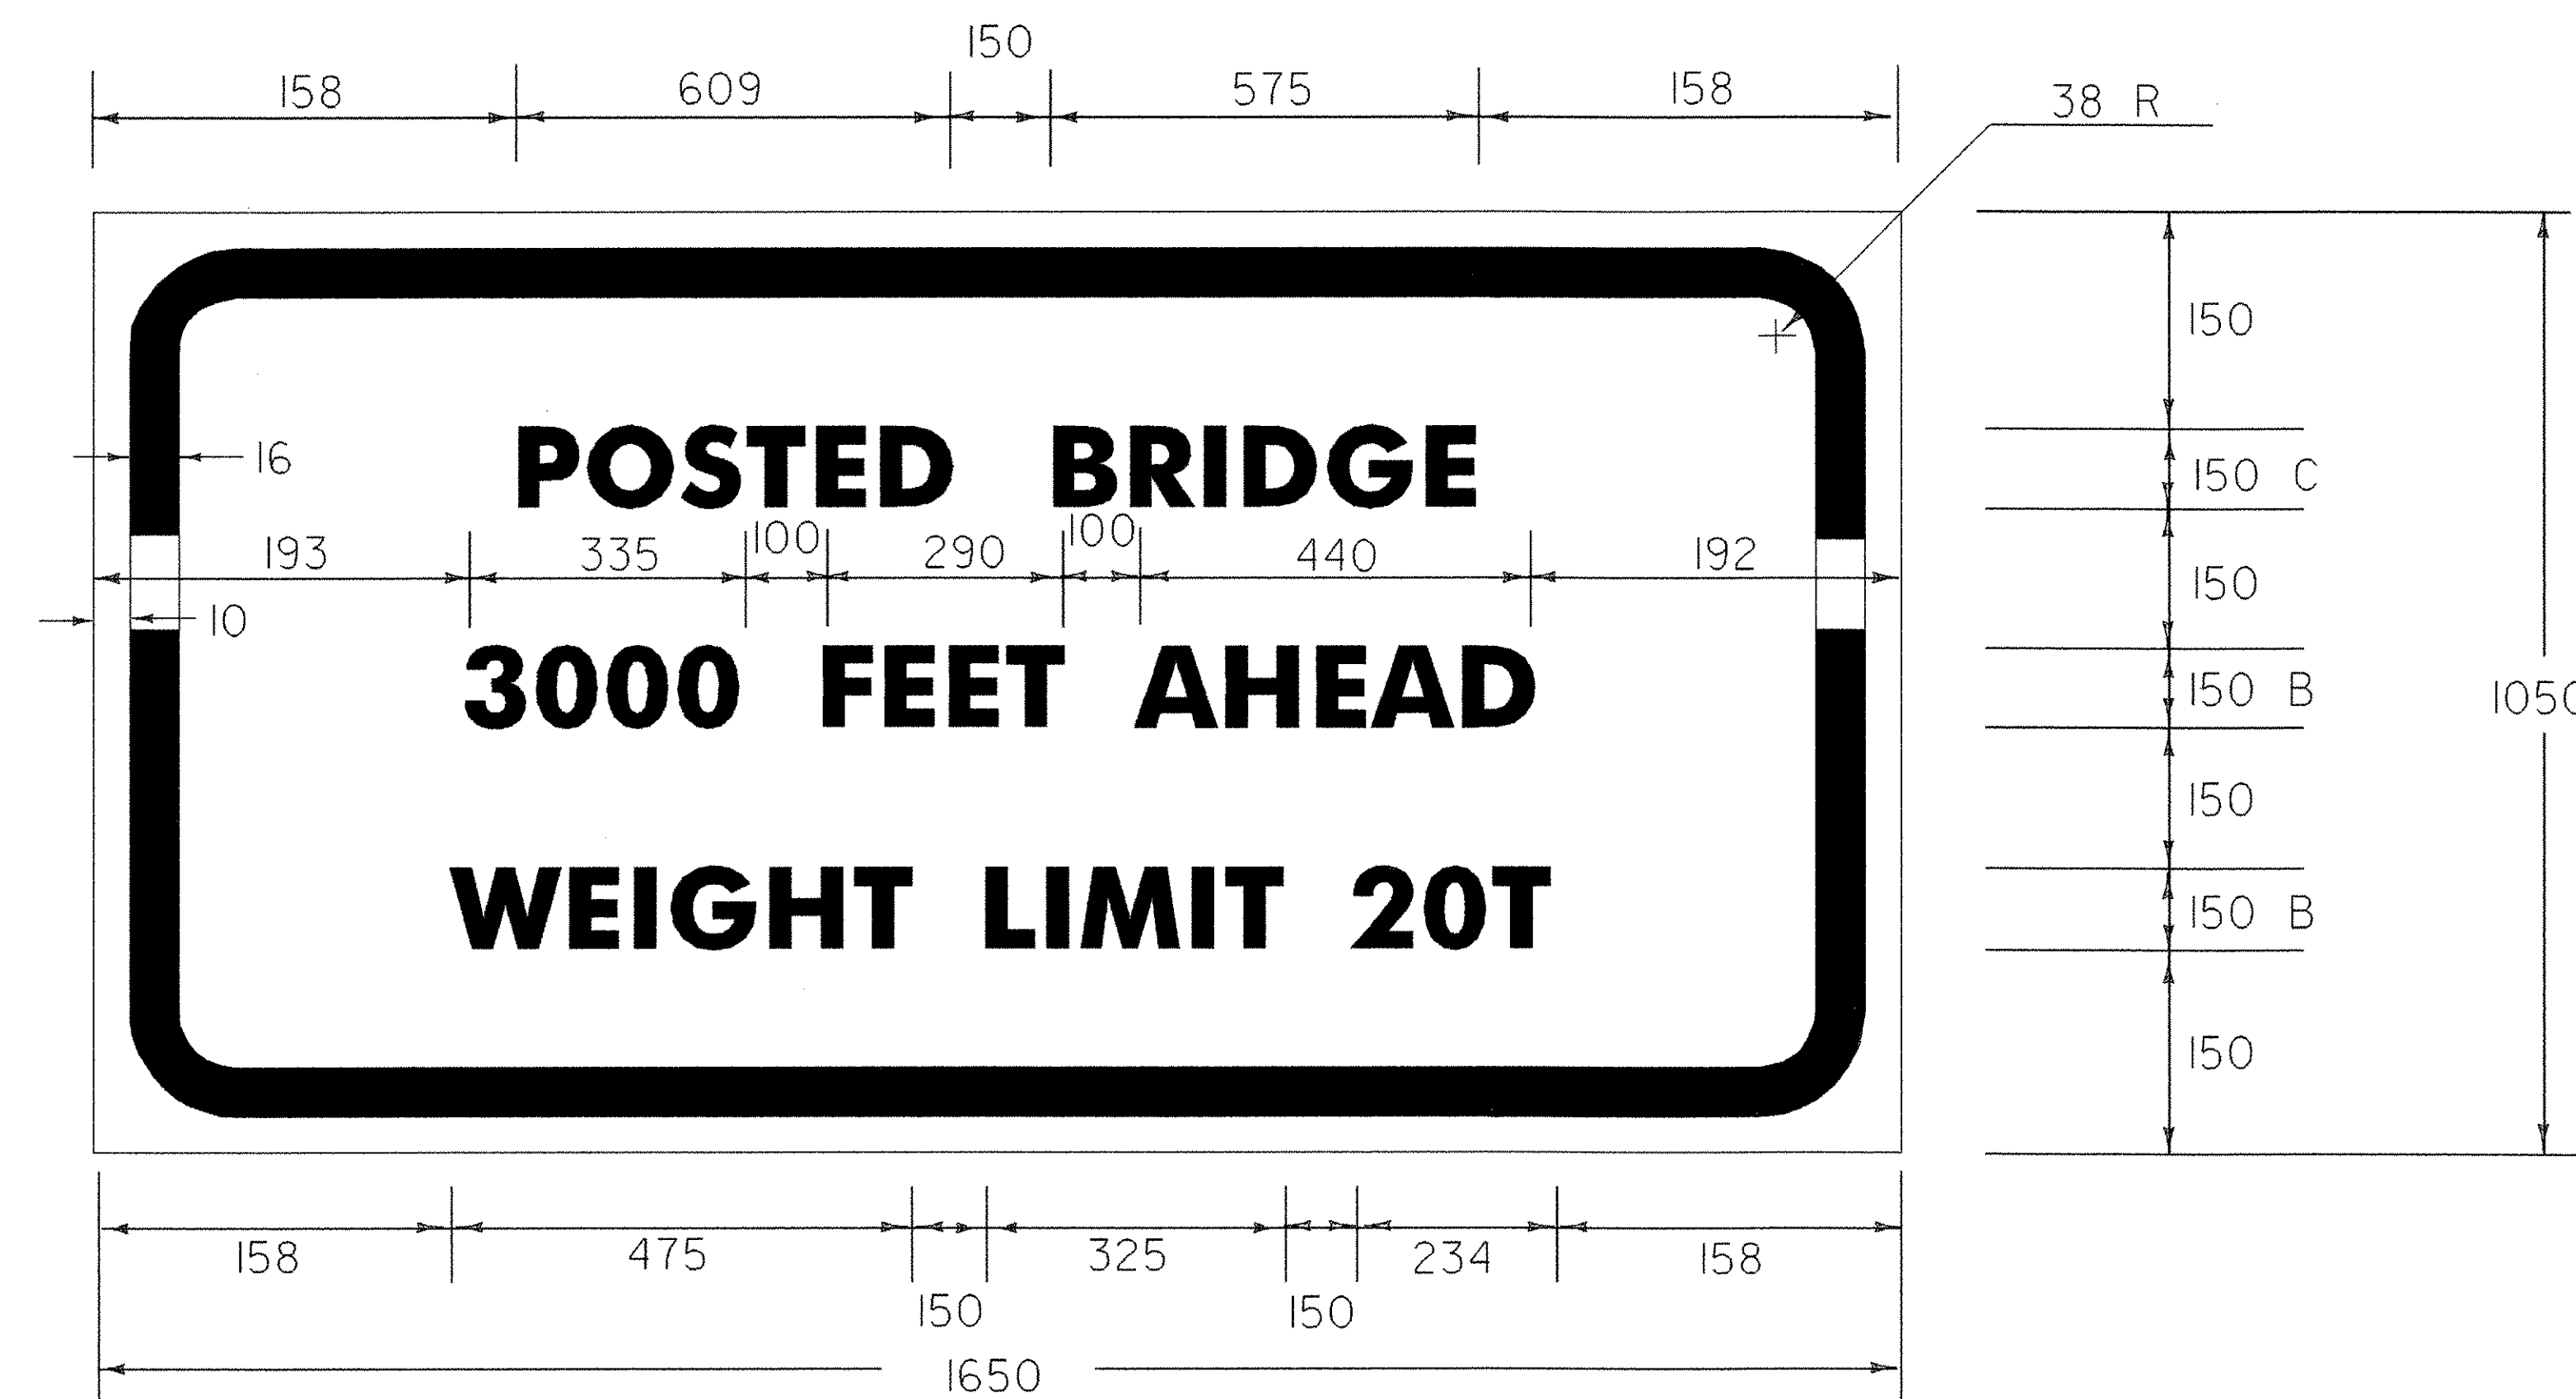

VR-209

REFER TO STANDARD E-142M FOR MATERIALS
COLORS: BLACK TEXT AND BORDER WITH
REFLECTORIZED WHITE BACKGROUND

NOT TO SCALE ALL DIMENSIONS ARE IN MILLIMETERS UNLESS OTHERWISE INDICATED

SIGN DETAIL SHEET 2

DATUM	
VERTICAL	N/A
HORIZONTAL	N/A

DESIGNED BY	LFW	DATE	6-02
DRAWN BY	LFW	DATE	6-02
DESIGN FILE NO.	/pave/00c050/pc050.dgn		
PRF FILE	pc050+st7	DATE PLOTTED	18-AUG-2003
PROJ. NAME	MAIDSTONE		
PROJ. NO.	STP 2134(1)S		
SHEET	18	OF	65 SHEETS