



**TRaverse TIE #3**  
SCALE: 1" = 20'

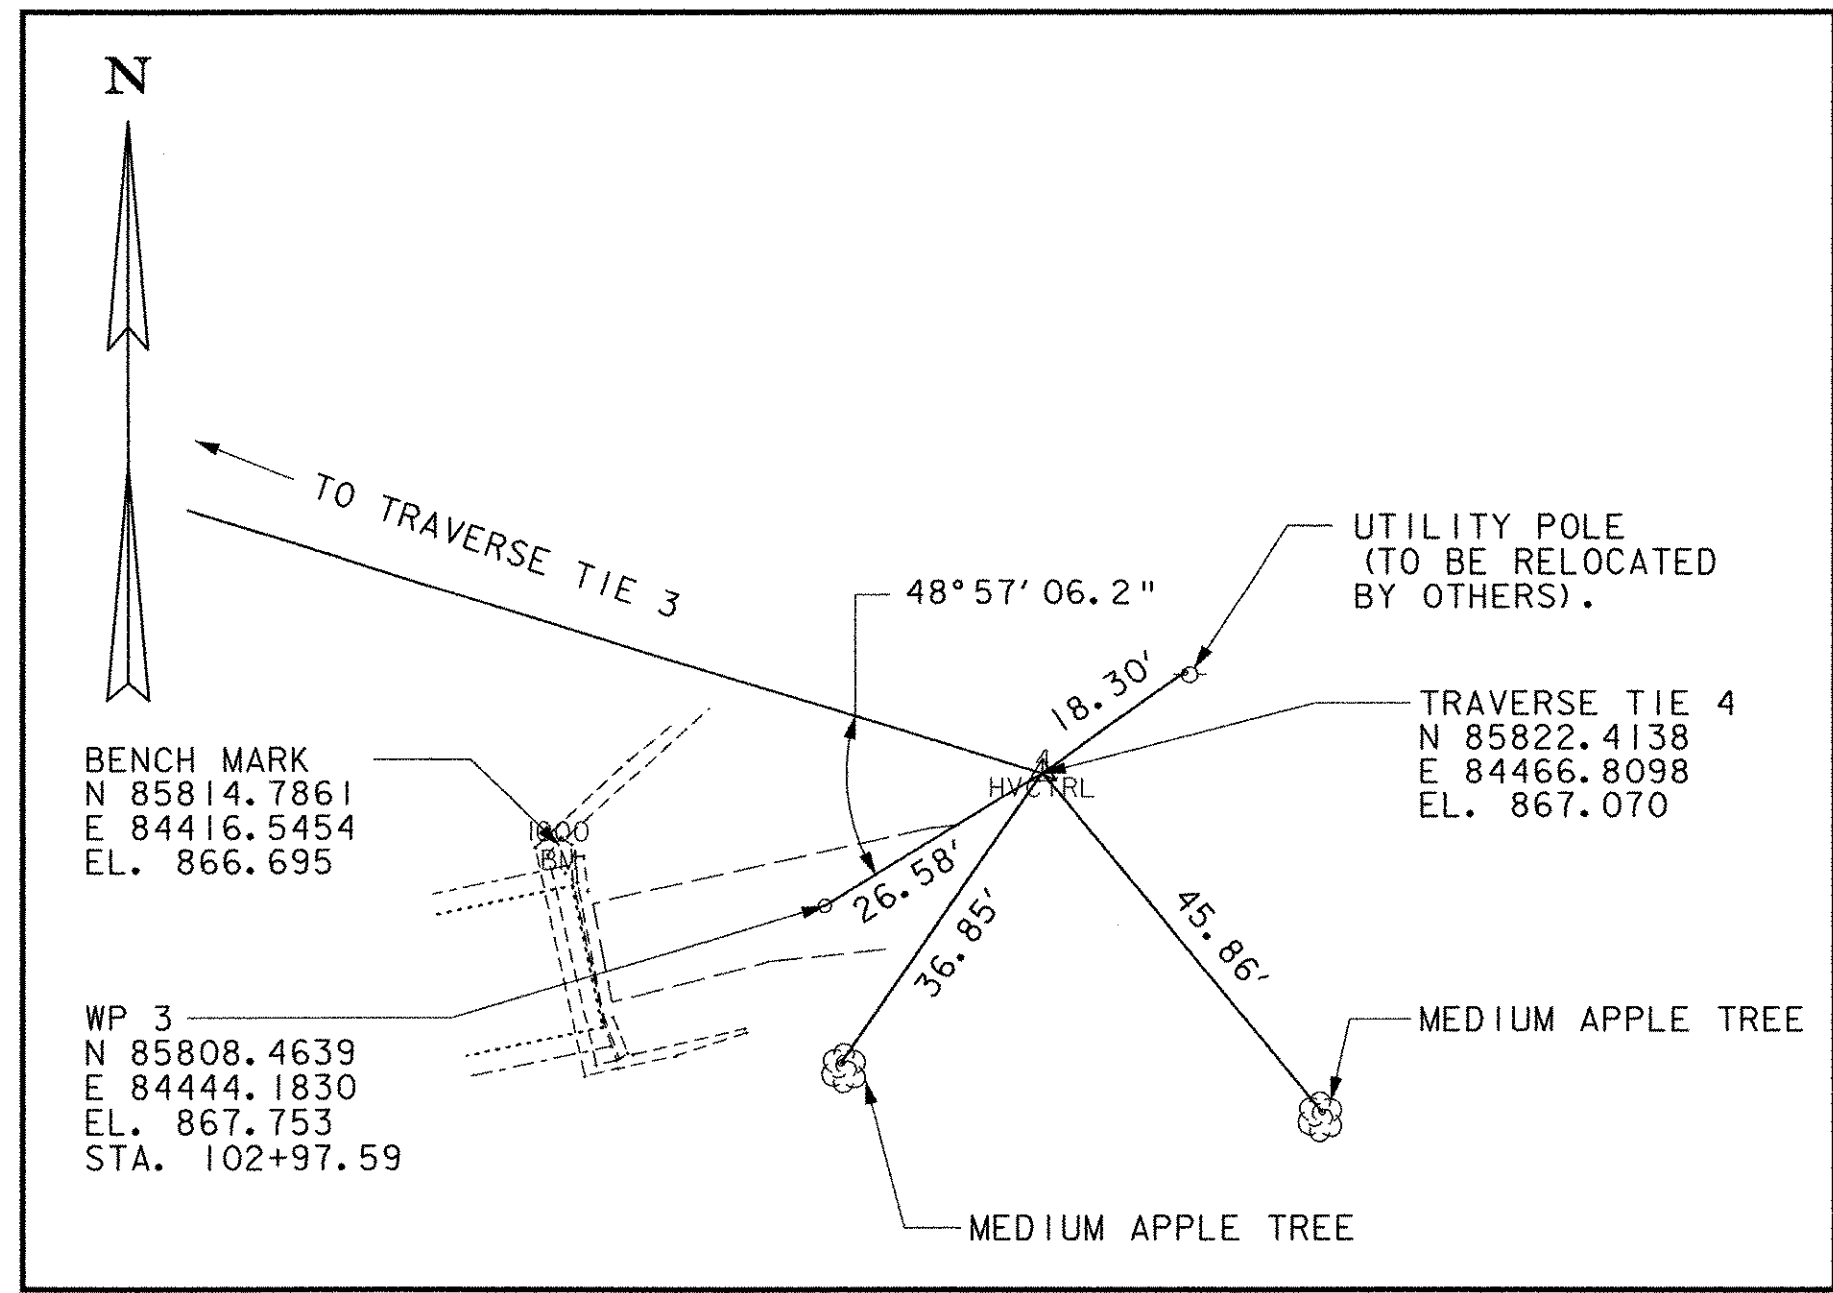

**TRaverse TIE #4**  
SCALE: 1" = 20'

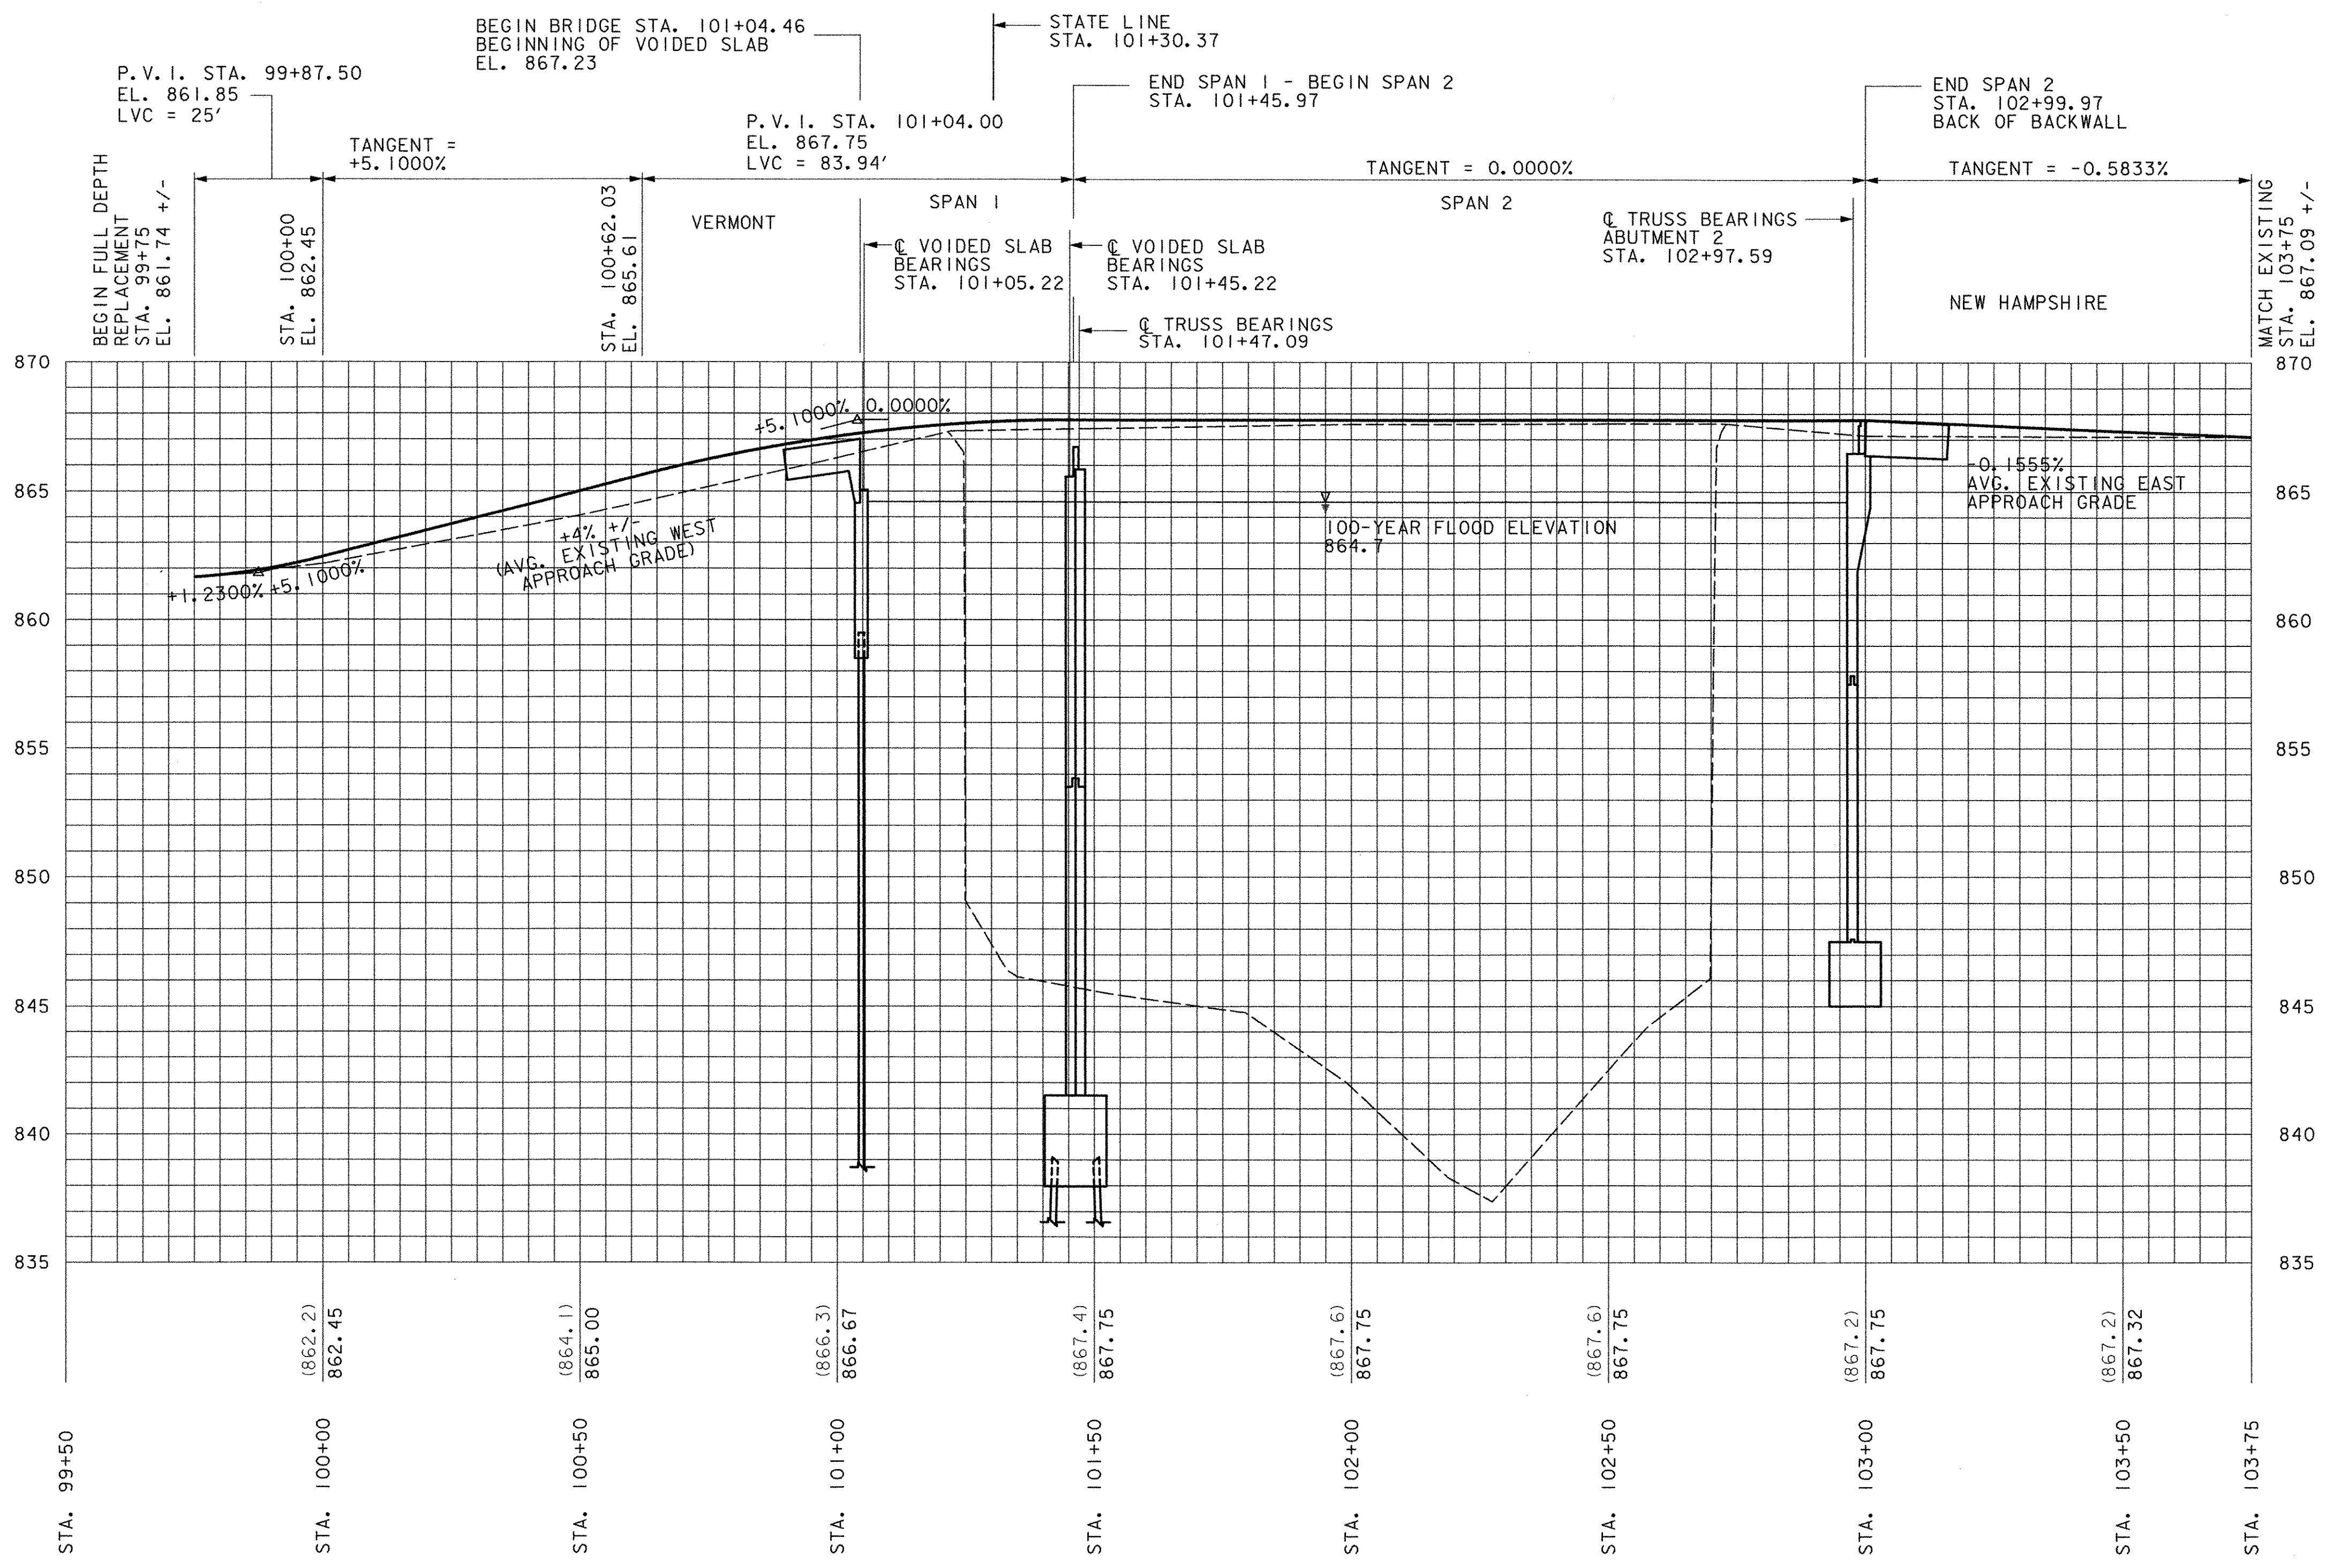

**PROFILE**  
HORIZ. SCALE: 1" = 20'  
VERT. SCALE: 1" = 4'

NOTE:  
ELEVATIONS SHOWN IN PARENTHESIS  
(0.00) ARE EXISTING ELEVATIONS

**STATE OF VERMONT  
AGENCY OF TRANSPORTATION**

Town Of	MAIDSTONE, VT STRATFORD, NH	Bridge No.	1
Highway No.	MAIDSTONE STATE HWY	Log Sta.	
		Surv. Sta.	

**TIE SHEET AND PROFILE**

Designed By	J. MESSIER	Drawn By	C. DONOHUE
Checked By	Date	Bridge Design Supervisor	Date
D.B. SULLIVAN 08/01/03			
PROJECT	MAIDSTONE-STRATFORD	PROJECT NO.	BHO 1447 (24)
I.G.C. Info.			
Bridge Sheet No.		Sheet	26 of 65



13 AUG 2003 Pt: 20771\cadd\gdn\ze054file.dgn