



PARCEL NO.	GRANTOR	BEGINNING STATION	ENDING STATION	RIGHTS	REMARKS
1	LAMOUREUX, LOUIS C. & NANCY J.	98+65 RT.	101+15 RT.	EASE. (T) 0.17A±	STAGING AREA FOR BRIDGE REHABILITATION

R.O.W. PLANS

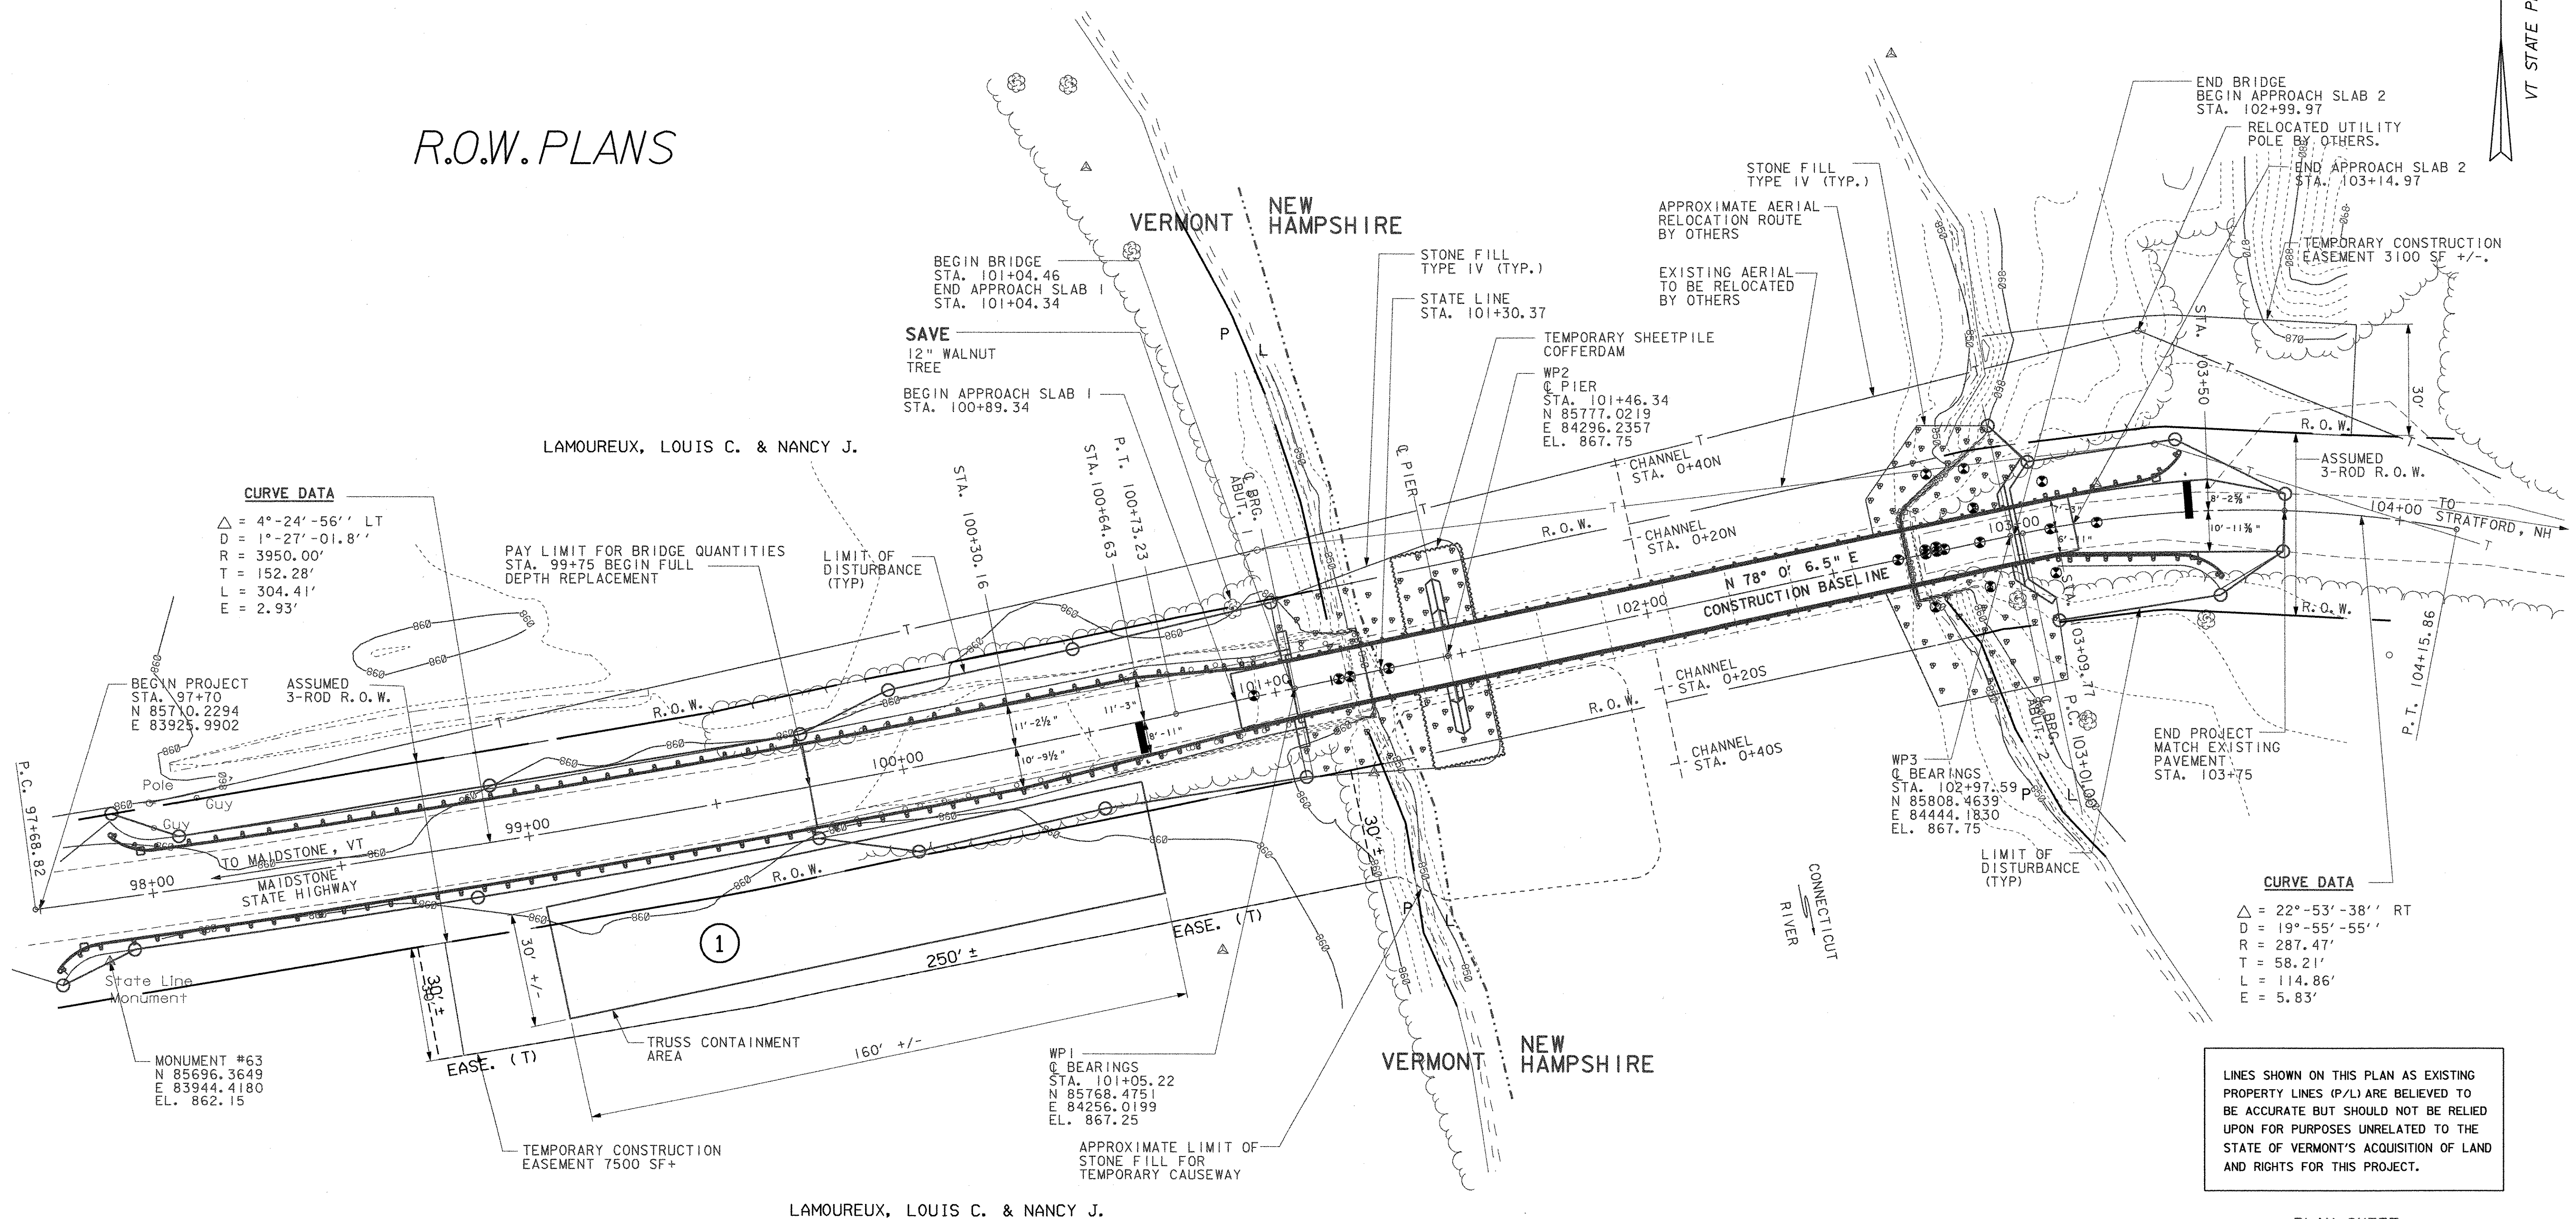

LINES SHOWN ON THIS PLAN AS EXISTING PROPERTY LINES (P/L) ARE BELIEVED TO BE ACCURATE BUT SHOULD NOT BE RELIED UPON FOR PURPOSES UNRELATED TO THE STATE OF VERMONT'S ACQUISITION OF LAND AND RIGHTS FOR THIS PROJECT.

LAMOUREUX, LOUIS C. & NANCY J.

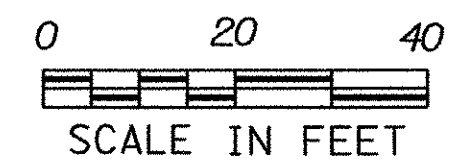

PROJECT NAME: Maidstone - Stratford, NH	
PROJECT NUMBER: BHO 1447(24)	
FILE NAME: str5/99e054/se054bdr.dgn	PLOT DATE: 09-JAN-2004
PROJECT LEADER: Craig Keller	DRAWN BY:
DESIGNED BY:	CHECKED BY:
ROW SHEET 1 OF 1 SHEET 070 Row	

PLAN SHEET