



D4-2
 WHITE (REFL.) LEGEND, ARROW & BORDER
 WHITE & GREEN SYMBOL
 GREEN (REFL.) BACKGROUND
 SEE VTrans STANDARD E-131 FOR MATERIALS

LOCATIONS
 U.S. ROUTE 7 STA. 28+00, RT. (RIGHT ARROW)
 U.S. ROUTE 7 STA. 30+25, LT. (LEFT ARROW)

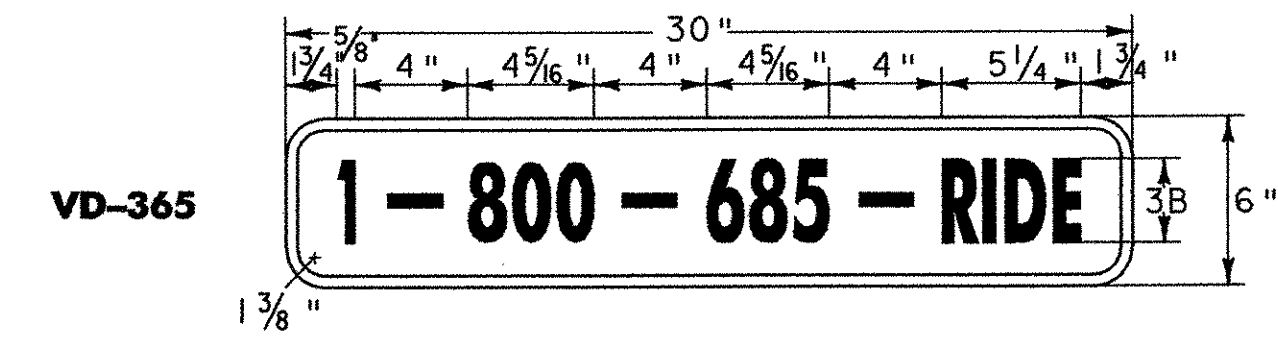

VD-365
 WHITE (REFL.) LEGEND, ARROW & BORDER
 WHITE & GREEN SYMBOL
 GREEN (REFL.) BACKGROUND
 SEE VTrans STANDARD E-131 FOR MATERIALS

LOCATIONS
 U.S. ROUTE 7 STA. 28+00, RT.
 U.S. ROUTE 7 STA. 30+25, LT.

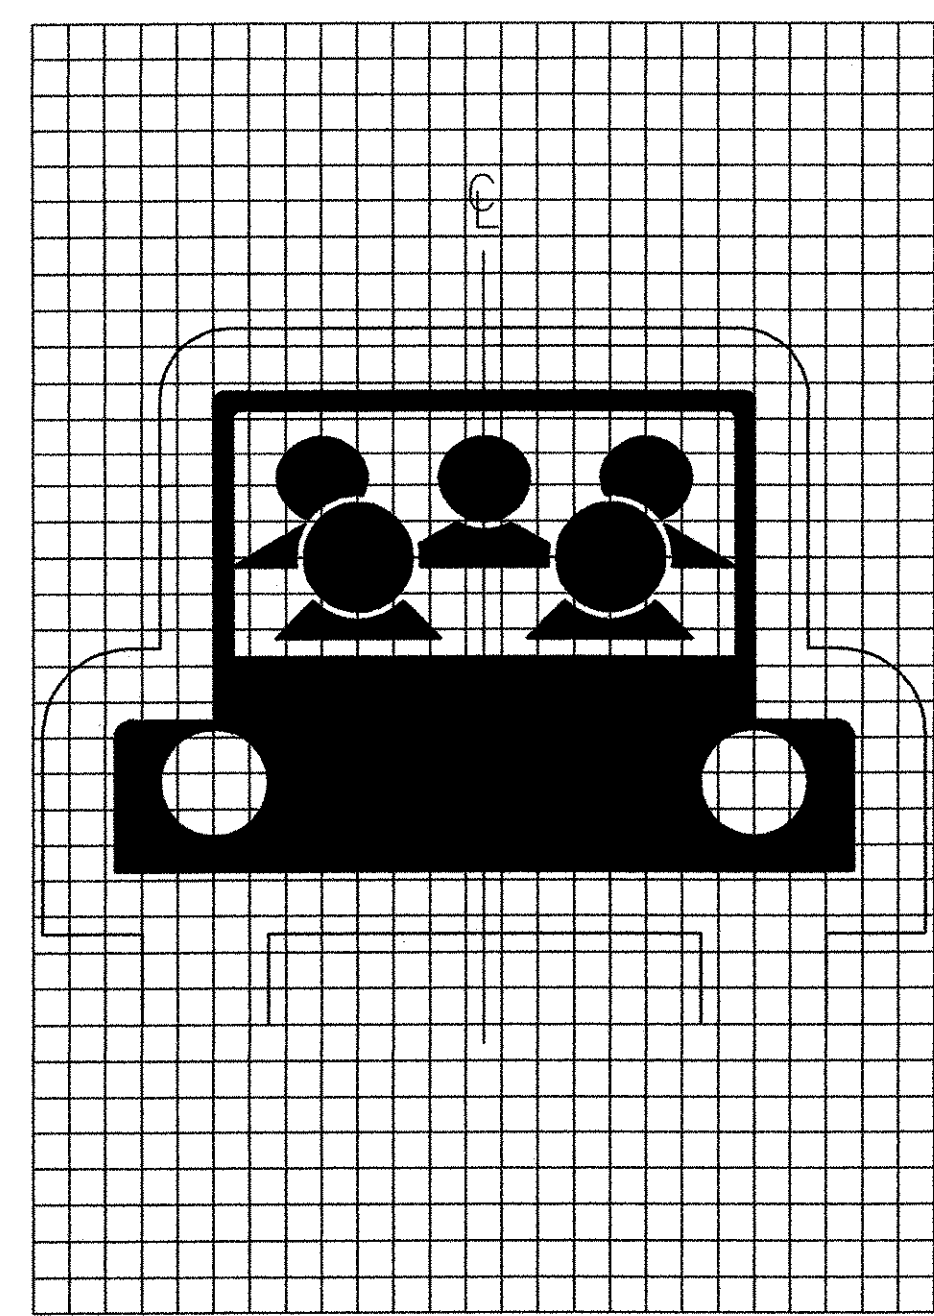


SYMBOL DESIGN
 1 SQUARE = 1"




R7-8
 GREEN LEGEND & BORDER
 WHITE SYMBOL ON BLUE BACKGROUND
 WHITE (REFL.) BACKGROUND
 SEE VTrans STANDARD E-143 FOR MATERIALS

LOCATIONS
 PARKING LOT STA. 3+67, RT.
 PARKING LOT STA. 3+83, RT.
 PARKING LOT STA. 3+89, RT.
 PARKING LOT STA. 4+16, RT.
 PARKING LOT STA. 4+32, RT.

*REDUCE SPACING 50%
 **SEE SYMBOL DESIGN

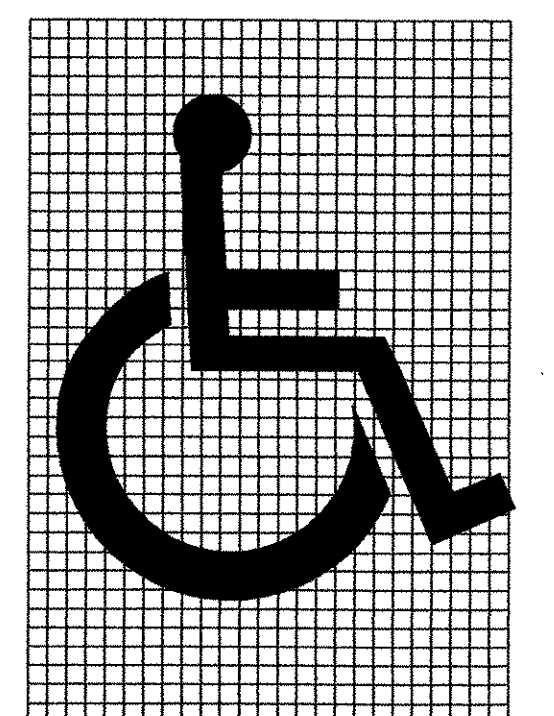

SYMBOL DESIGN

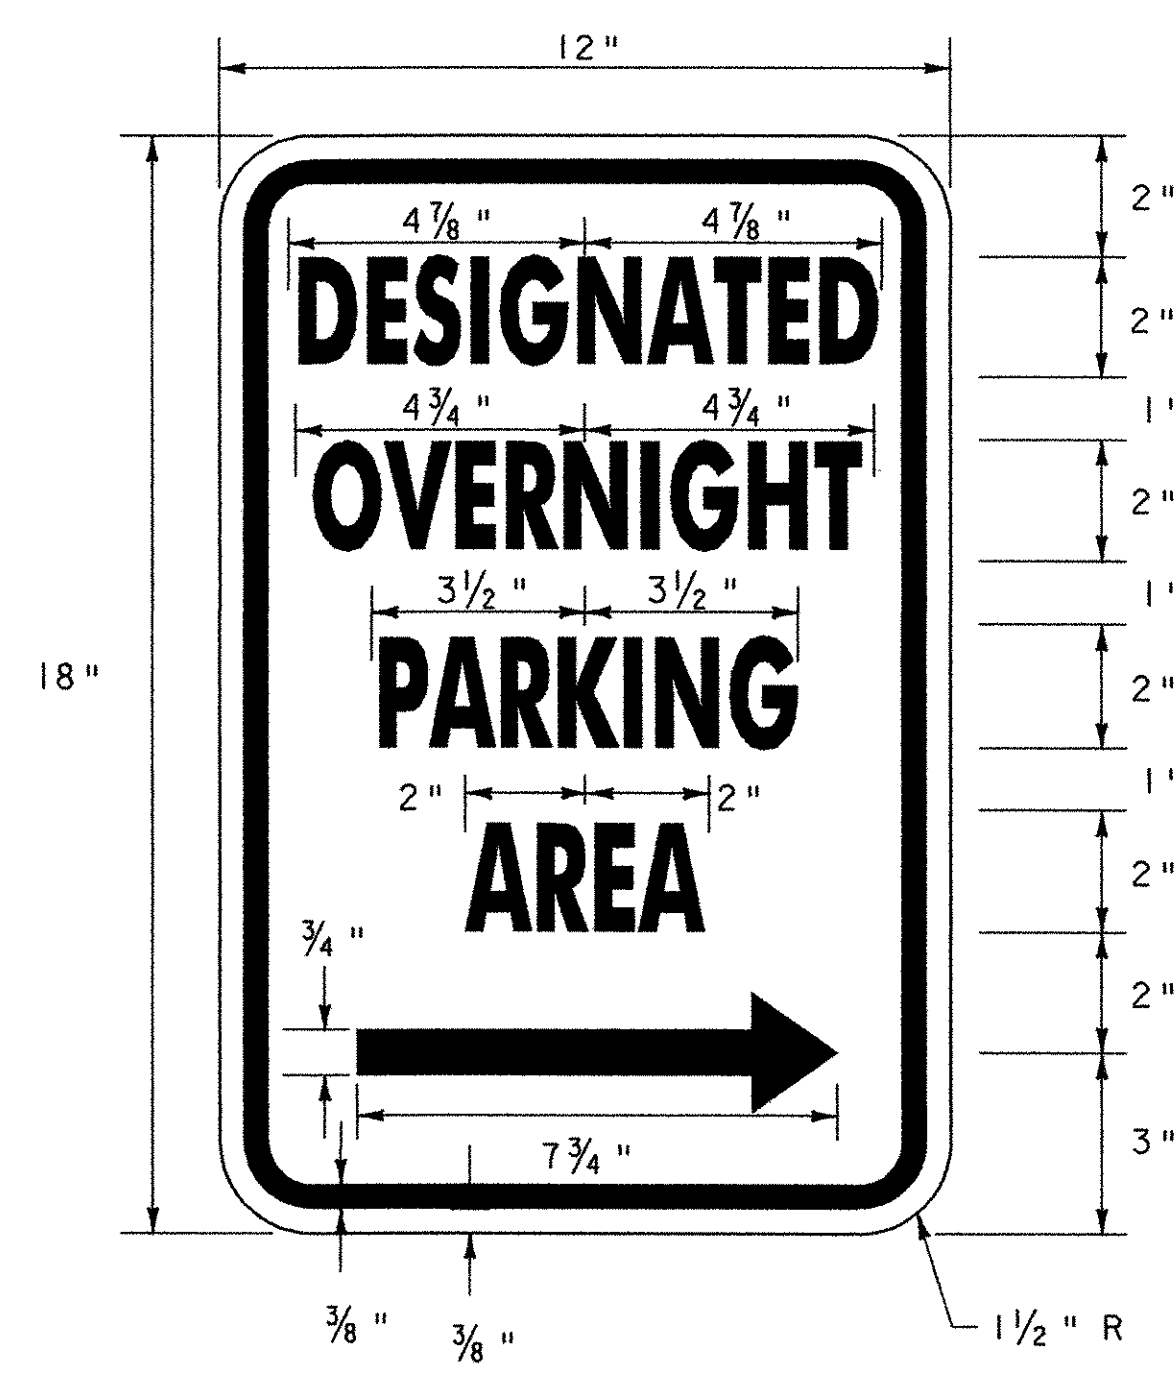

GREEN LEGEND AND BORDER
 WITH WHITE (REFL.) BACKGROUND
 SEE VTrans STANDARD E-143 FOR MATERIALS

LOCATIONS
 STA. 3+62, RT. (RIGHT ARROW)
 STA. 4+25, RT. (LEFT ARROW)

SIGN DETAILS
 NOT TO SCALE

	PROJECT NAME: COLCHESTER PARK-AND-RIDE	PLOT DATE: 07/08/02
	PROJECT NUMBER: CMG PARK(18)S	DRAWN BY: GGG
	FILE NAME: zk062frm.dgn	CHECKED BY: JLL
	PROJECT LEADER: WLD	SHEET 27 OF 56
DESIGNED BY: CSP	SIGN DETAILS	

.../27 SIGN DETAILS.DWG 07/08/02 10:31 AM